


PROPOSED HORIZONTAL & VERTICAL CONTROL

F.A.P. RTE.	SECTION	COUNTY	TOTAL SHEETS	SHEET NO.
734	(4MFT)R	WINNEBAGO	353	54
STA.		TO STA.		
FED. ROAD DIST. NO.		ILLINOIS	FED. AID PROJECT	

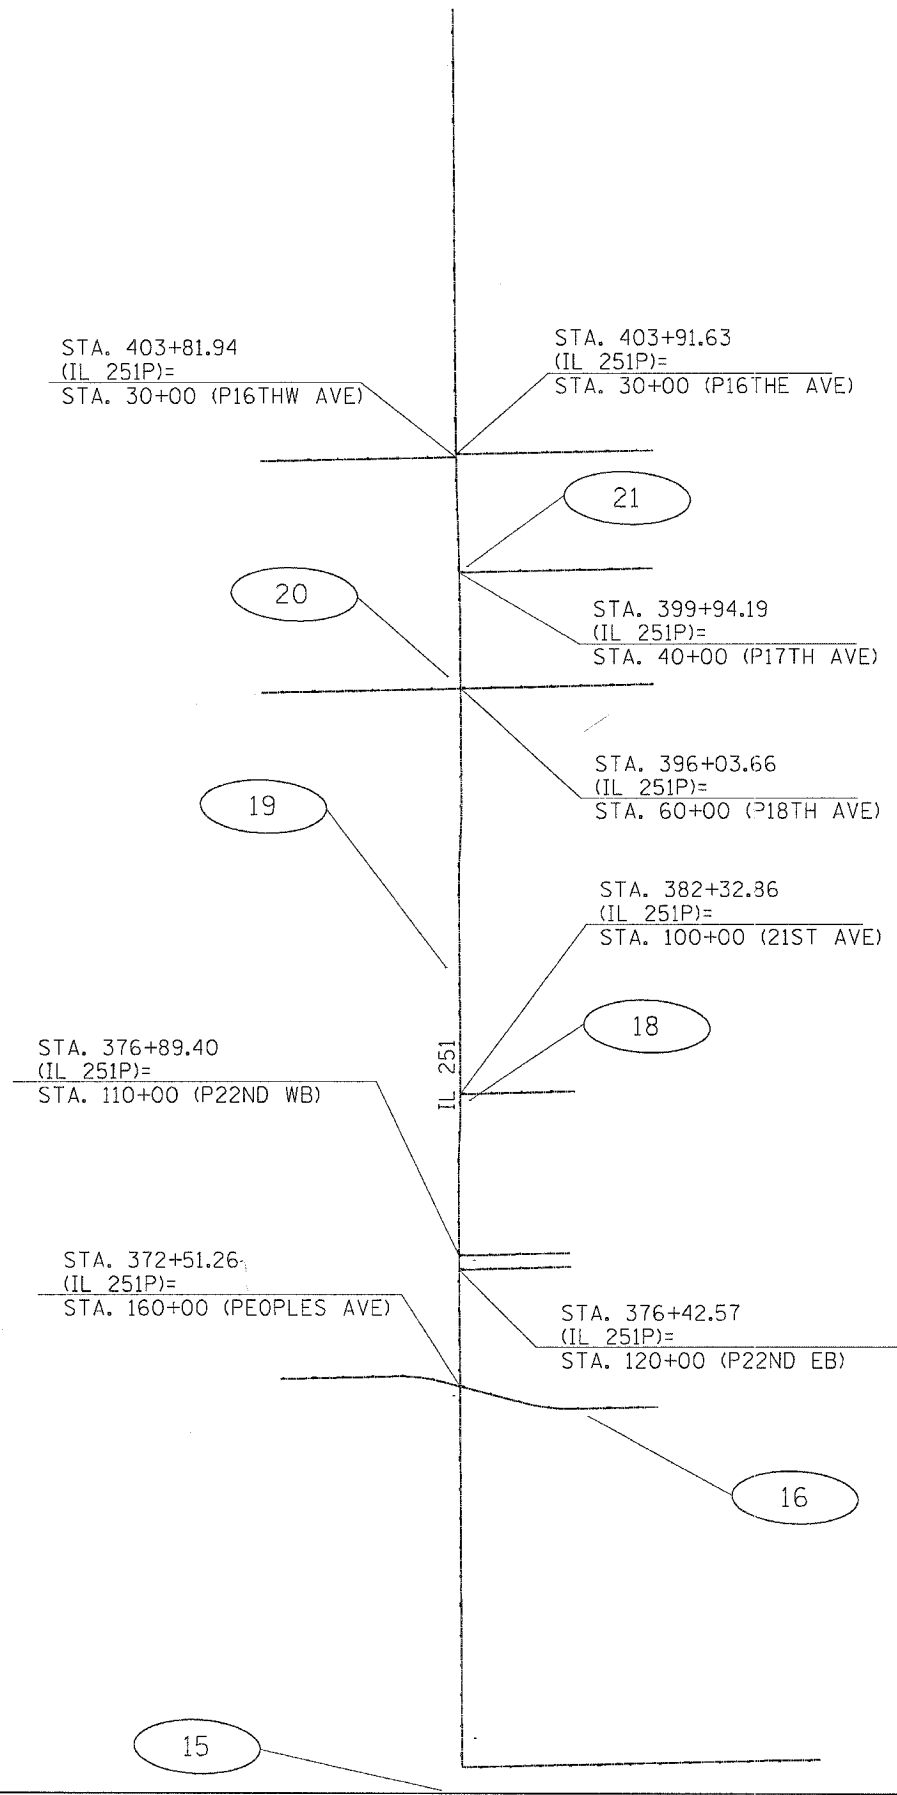

PLOT DATE = Fri Apr 27 10:45:15 2007
 FILE NAME = c:\p\proj\64450\216598\156198\hrcvdgn
 USER = gromppm