


F.A.P. RTE.	SECTION	COUNTY	TOTAL SHEETS	SHEET NO.
734	(4MFT)R	WINNEBAGO	75	66
STA.		TO STA.		
FED. ROAD DIST. NO.		ILLINOIS	FED. AID PROJECT	

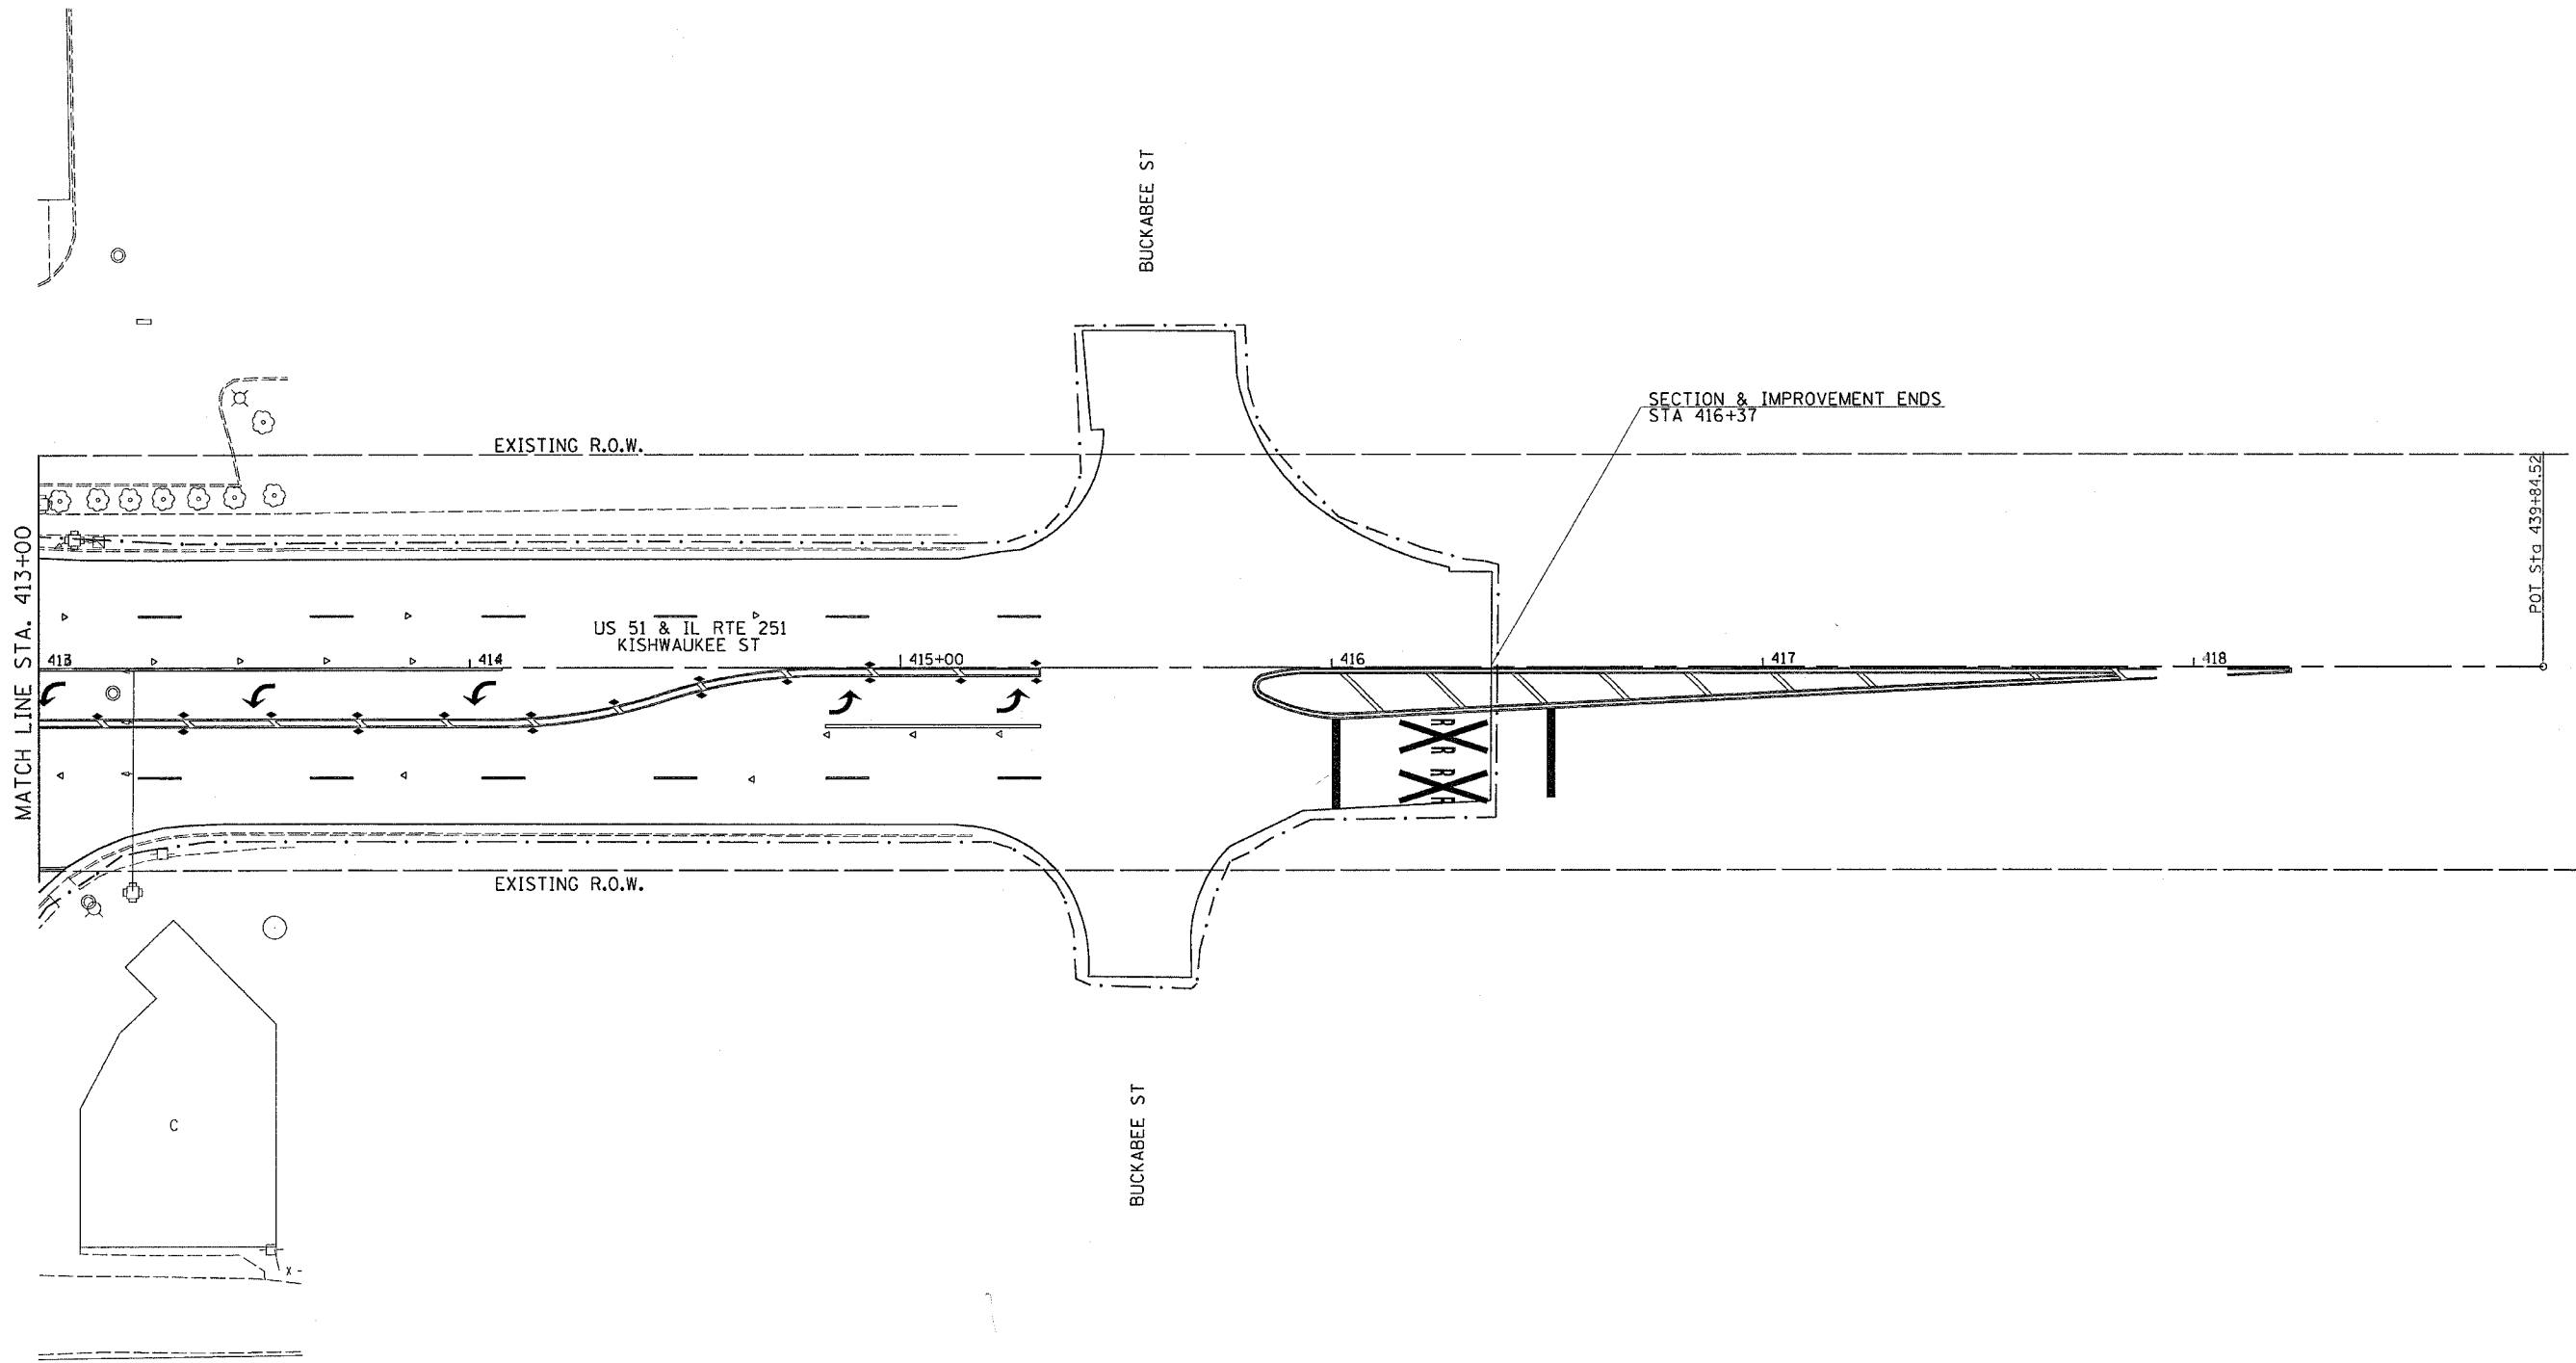

PLOT DATE = Fri Apr 27 18:44:14 2007  
 FILE NAME = c:\projects\21859\41689\01.dgn  
 PLOT SCALE = 200/800 = 1/4"  
 USER NAME = granham