
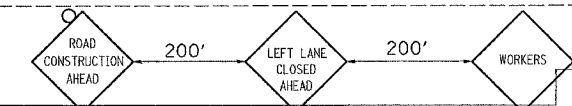


F.A.P. RTE.	SECTION	COUNTY	TOTAL SHEETS	SHEET NO.
734	44M71R	WINNEBAGO	353	83
STA.		TO STA.		
FED. ROAD DIST. NO.	ILLINOIS	FED. AID PROJECT		

STAGE 2

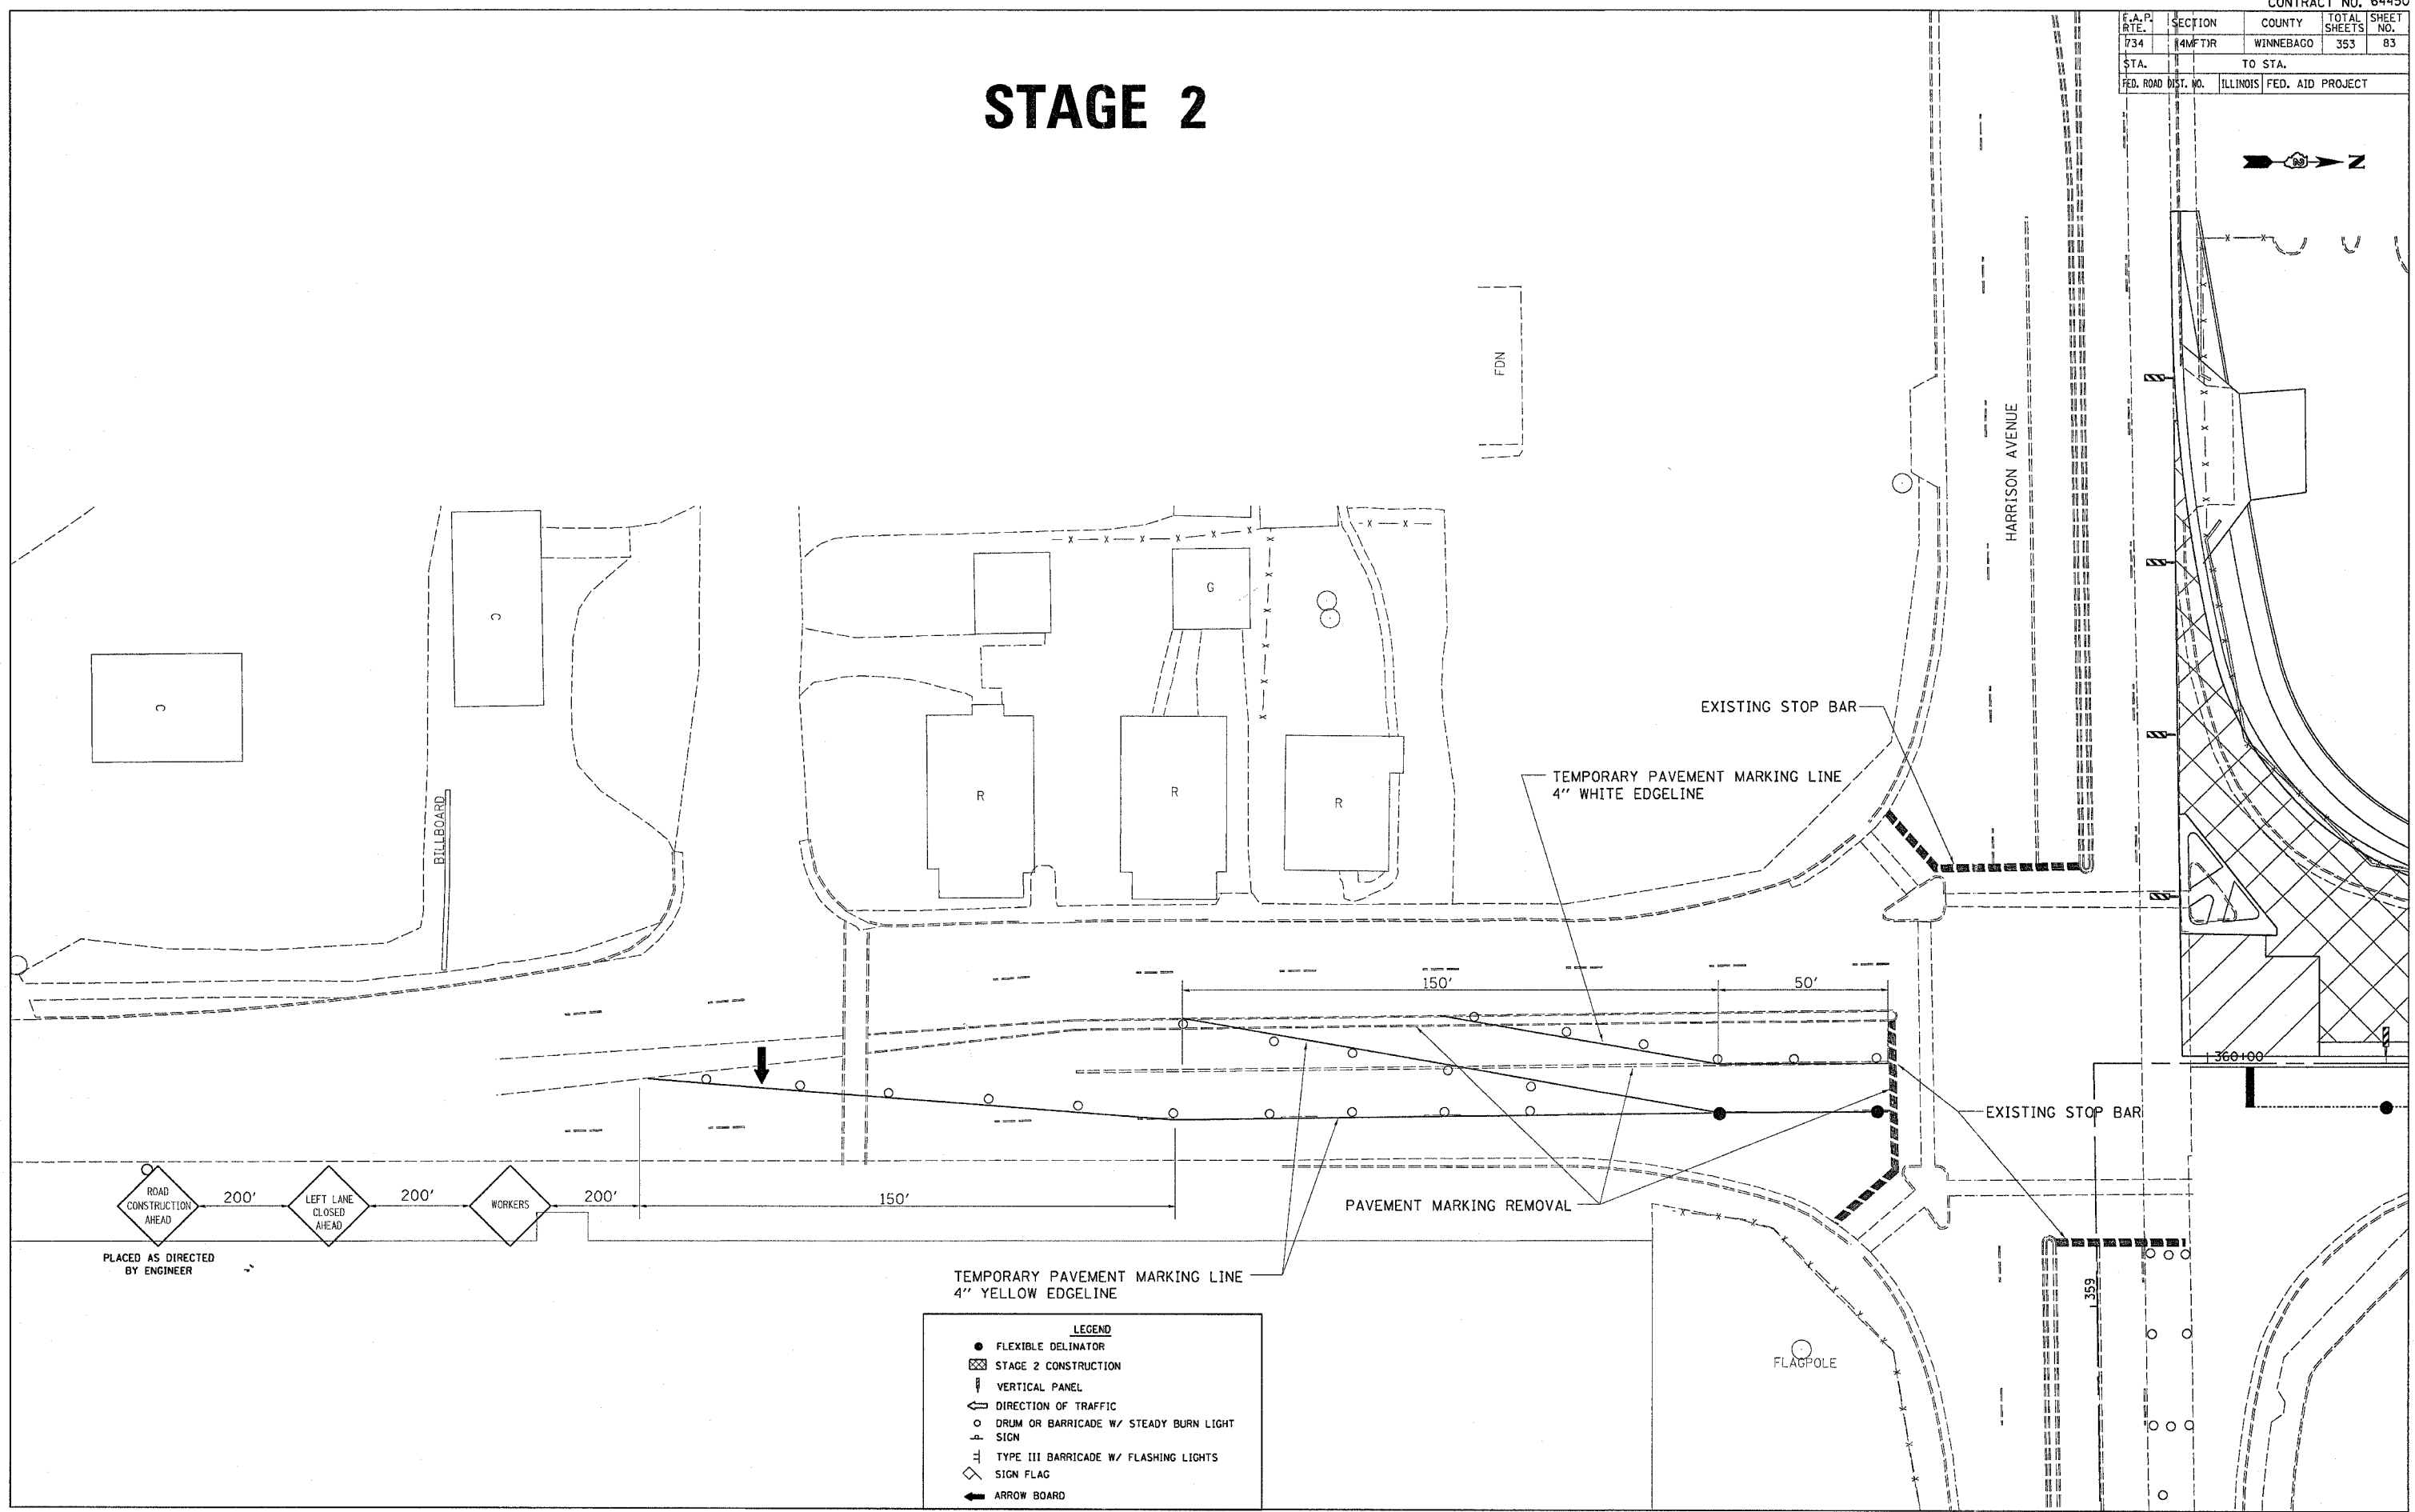

TEMPORARY PAVEMENT MARKING LINE
4" YELLOW EDGELINE

LEGEND	
●	FLEXIBLE DELINATOR
⊠	STAGE 2 CONSTRUCTION
⌄	VERTICAL PANEL
↔	DIRECTION OF TRAFFIC
○	DRUM OR BARRICADE W/ STEADY BURN LIGHT SIGN
⊥	TYPE III BARRICADE W/ FLASHING LIGHTS
◇	SIGN FLAG
➔	ARROW BOARD

PLOT DATE = Fri Apr 27 10:36:35 2007
 FILE NAME = c:\proje\64450\21659p\dl68969.dgn
 USER = ggrant
 DATE = 26/04/07 7:11 AM