


F.A.P. RTE.	SECTION	COUNTY	TOTAL SHEETS	SHEET NO.
734	(4MFT)R	WINNEBAGO	353	86
STA.		TO STA.		
FED. ROAD DIST. NO.		ILLINOIS	FED. AID PROJECT	

# STAGE 2

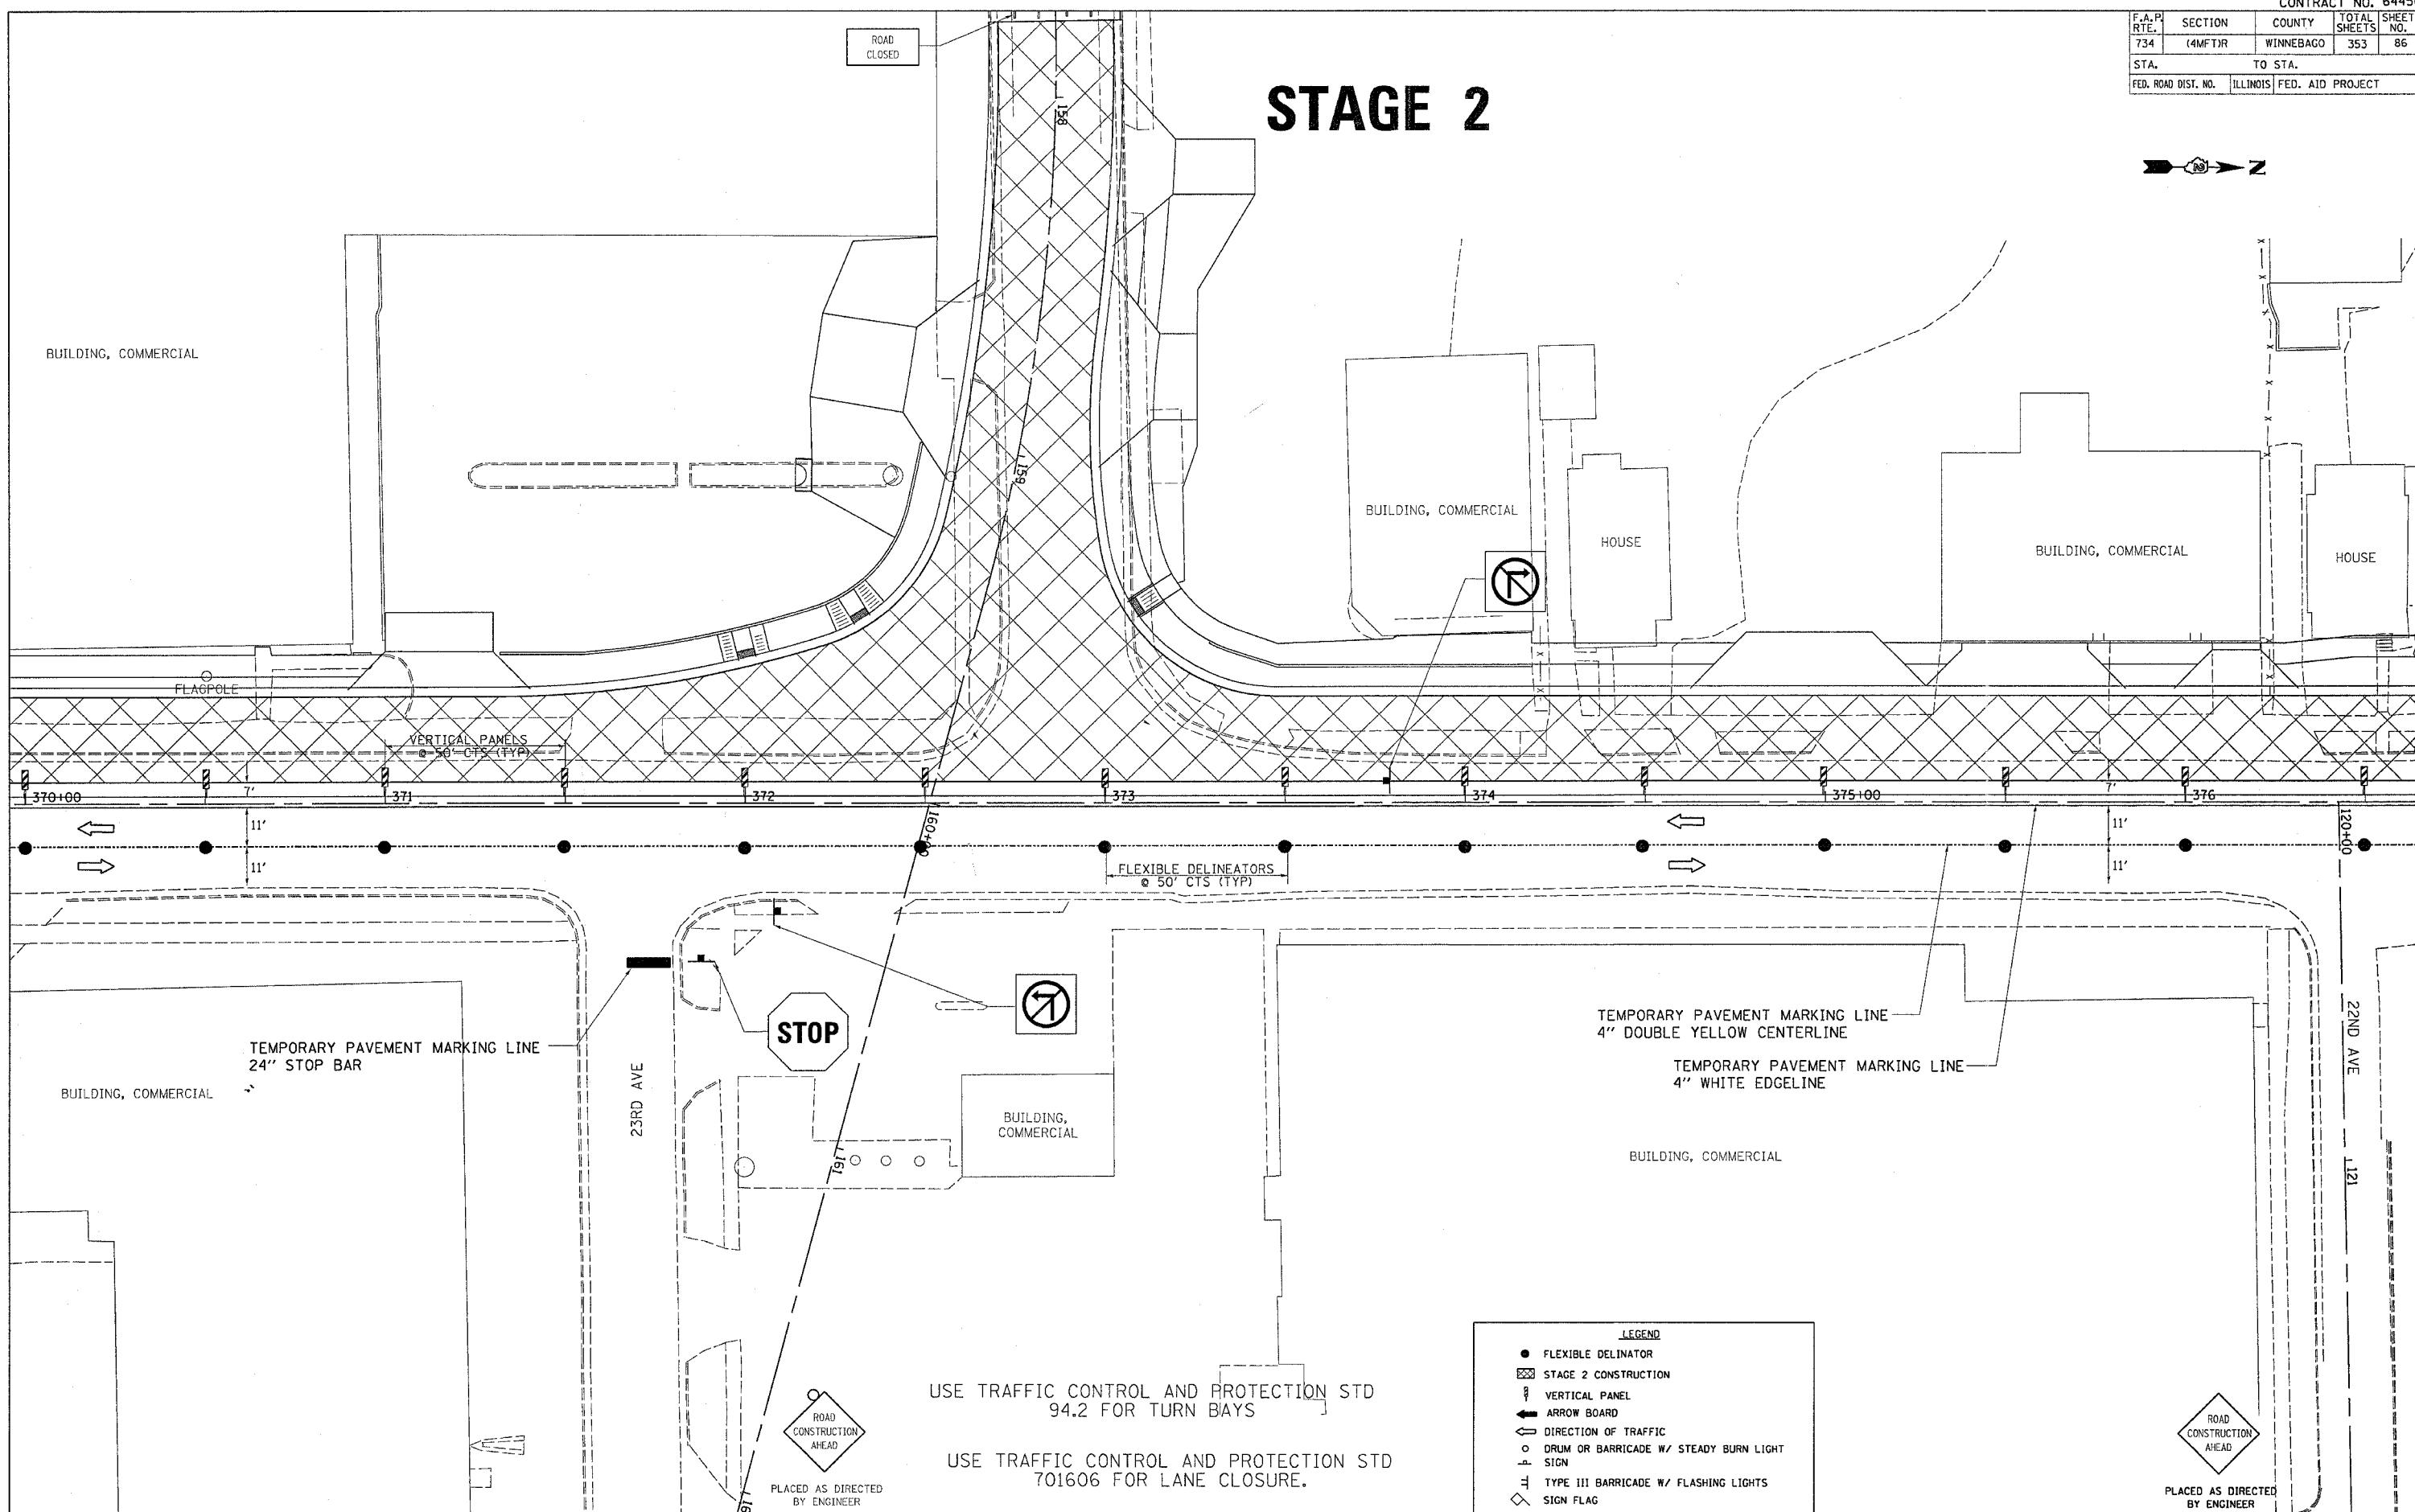

PLOT DATE = Fri Apr 27 16:38:37 2007  
 FILE NAME = c:\proj\p1\216918\216918.dgn  
 USER NAME = jgromp

USE TRAFFIC CONTROL AND PROTECTION STD 94.2 FOR TURN BAYS  
 USE TRAFFIC CONTROL AND PROTECTION STD 701606 FOR LANE CLOSURE.

**LEGEND**

- FLEXIBLE DELINATOR
- ▨ STAGE 2 CONSTRUCTION
- ⊥ VERTICAL PANEL
- ← ARROW BOARD
- ⇄ DIRECTION OF TRAFFIC
- DRUM OR BARRICADE W/ STEADY BURN LIGHT
- ⊥ SIGN
- ⊥ TYPE III BARRICADE W/ FLASHING LIGHTS
- ◇ SIGN FLAG

ROAD CONSTRUCTION AHEAD  
 PLACED AS DIRECTED BY ENGINEER