
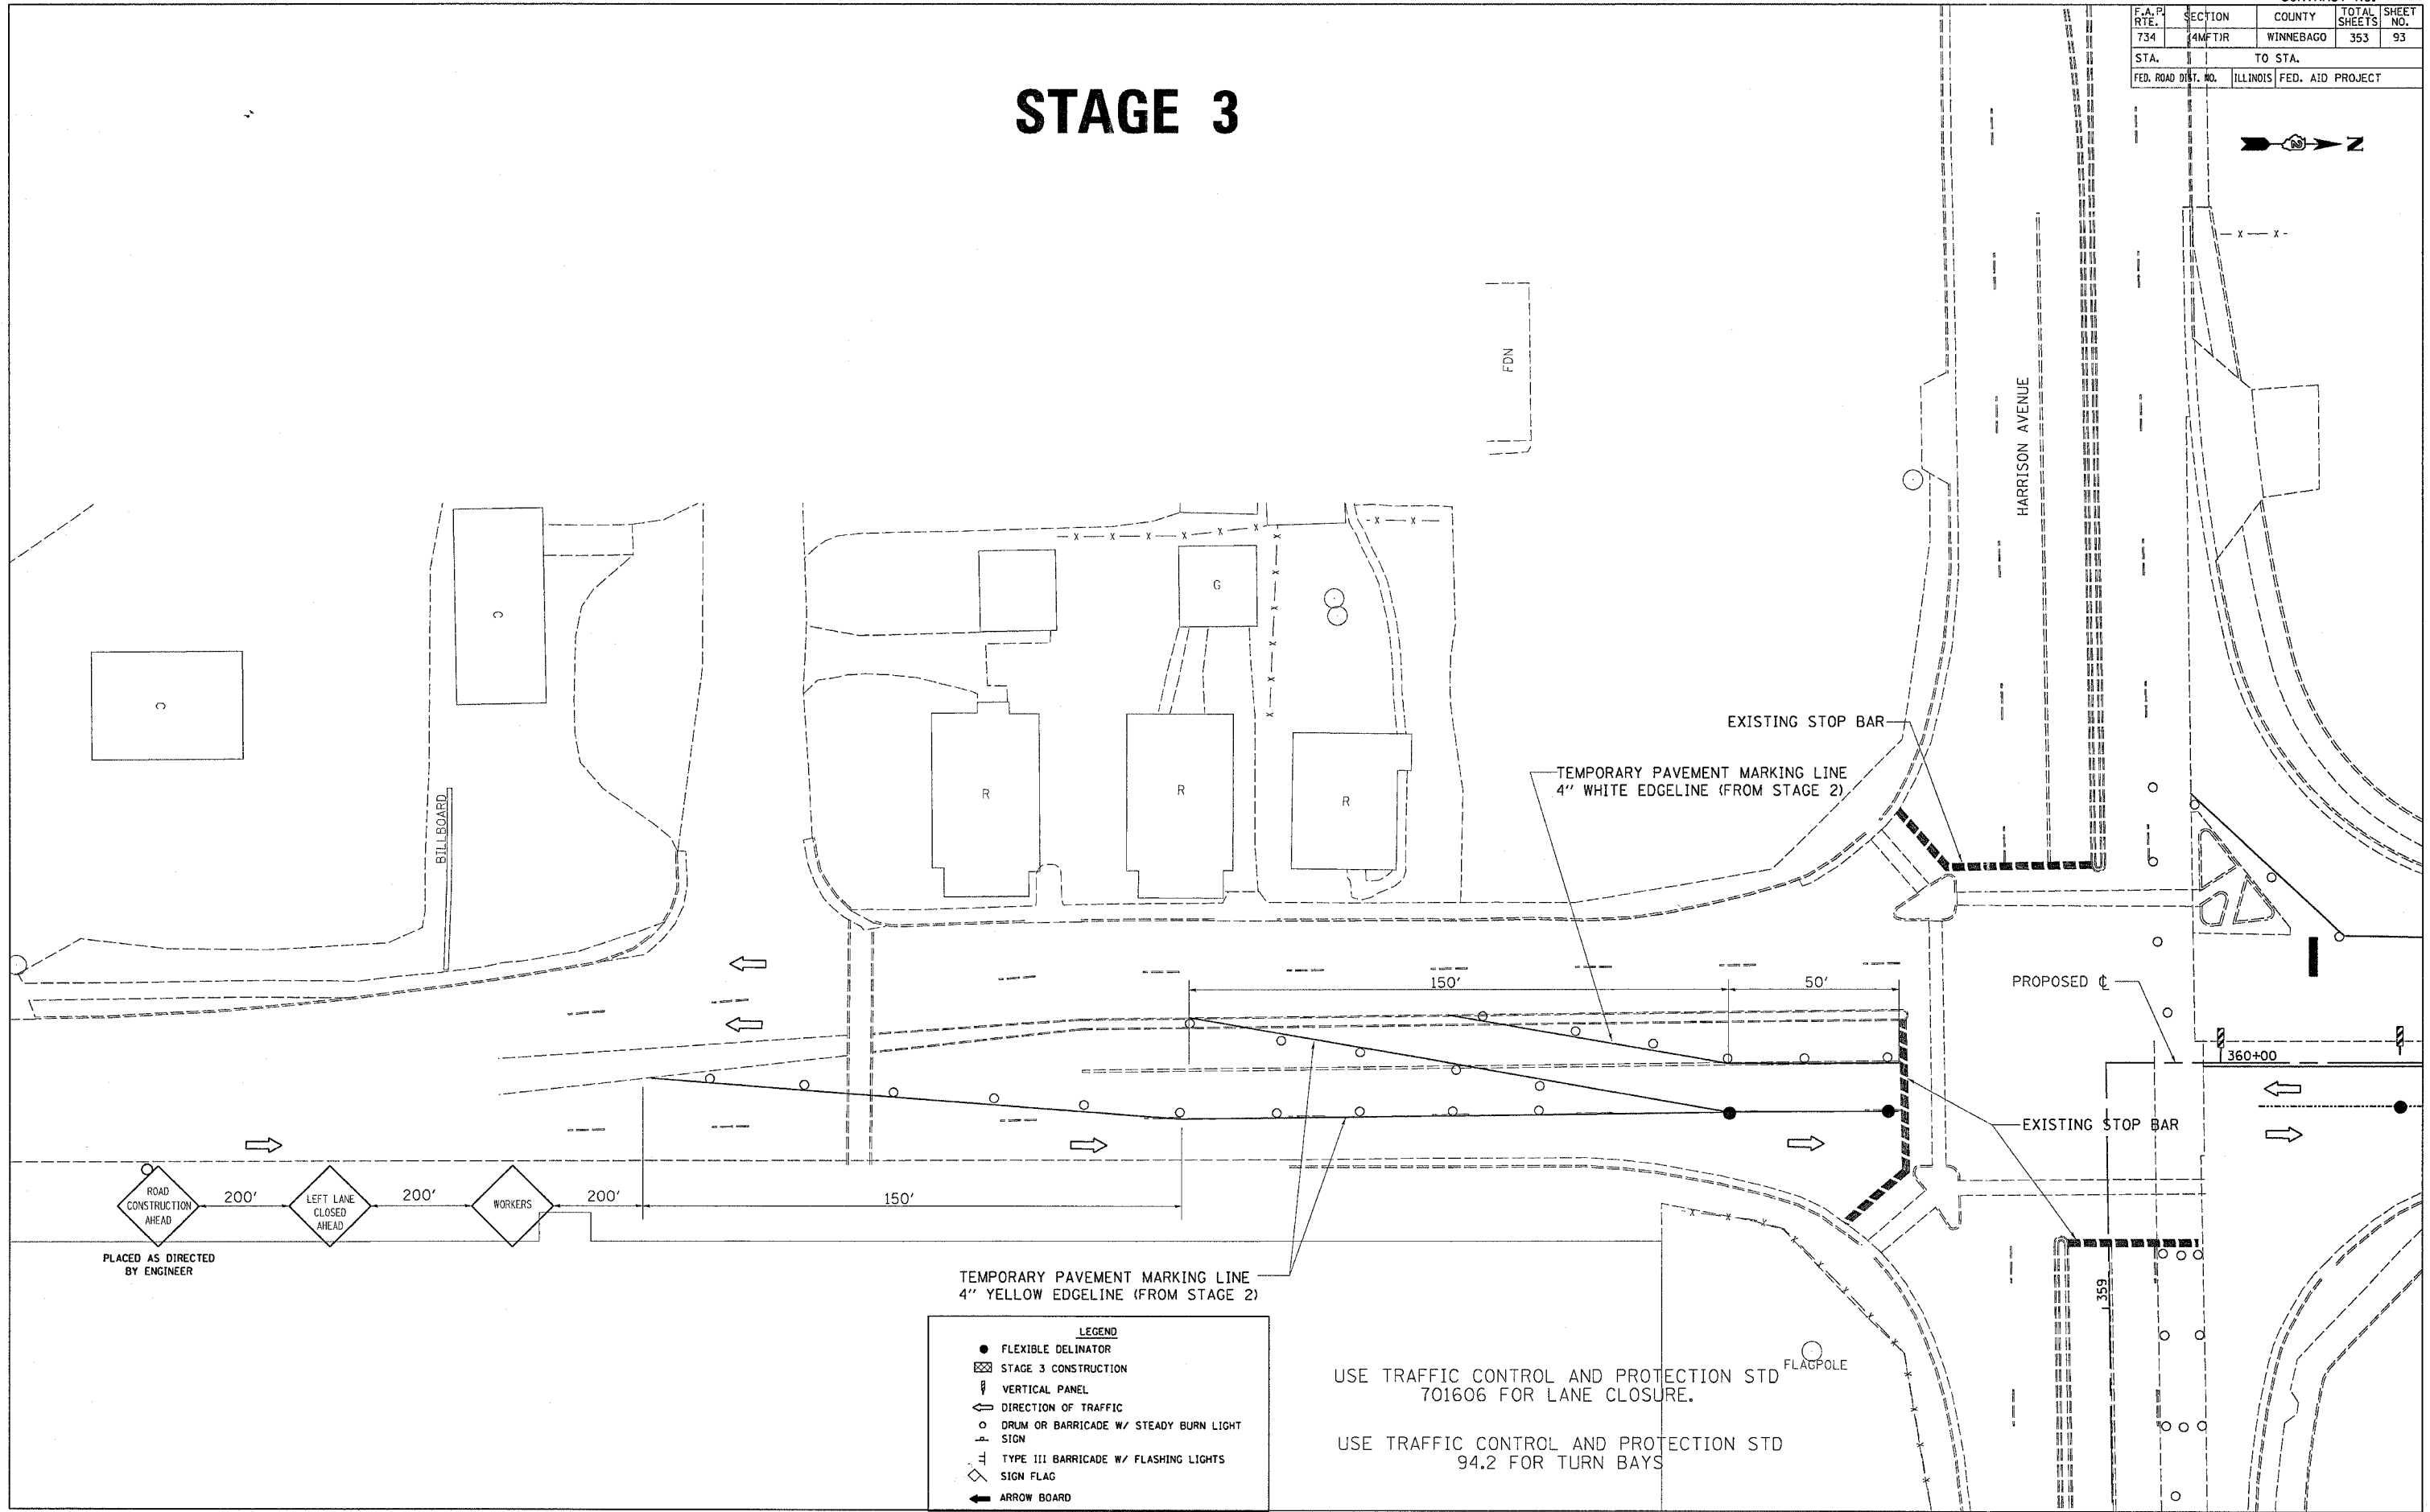


F.A.P. RTE.	SECTION	COUNTY	TOTAL SHEETS	SHEET NO.
734	4MFTJR	WINNEBAGO	353	93
STA.		TO STA.		
FED. ROAD DIST. NO.		ILLINOIS	FED. AID PROJECT	

STAGE 3

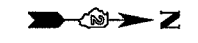

PLACED AS DIRECTED BY ENGINEER

TEMPORARY PAVEMENT MARKING LINE 4" YELLOW EDGELINE (FROM STAGE 2)

- LEGEND**
- FLEXIBLE DELINATOR
 - ▨ STAGE 3 CONSTRUCTION
 - ▭ VERTICAL PANEL
 - ⇨ DIRECTION OF TRAFFIC
 - DRUM OR BARRICADE W/ STEADY BURN LIGHT SIGN
 - ⊥ TYPE III BARRICADE W/ FLASHING LIGHTS SIGN FLAG
 - ⇨ ARROW BOARD

USE TRAFFIC CONTROL AND PROTECTION STD 701606 FOR LANE CLOSURE.

USE TRAFFIC CONTROL AND PROTECTION STD 94.2 FOR TURN BAYS

PLOT DATE = Fri Apr 27 18:38:41 2007
 FILE NAME = c:\prowork\2189\64450\189\189.dgn
 USER = gregg
 PLOT SCALE = 1"=100'