


F.A.P. RTE.	SECTION	COUNTY	TOTAL SHEETS	SHEET NO.
734	(4MFT)R	WINNEBAGO	353	94
STA.		TO STA.		
FED. ROAD DIST. NO.		ILLINOIS FED. AID PROJECT		

# STAGE 3

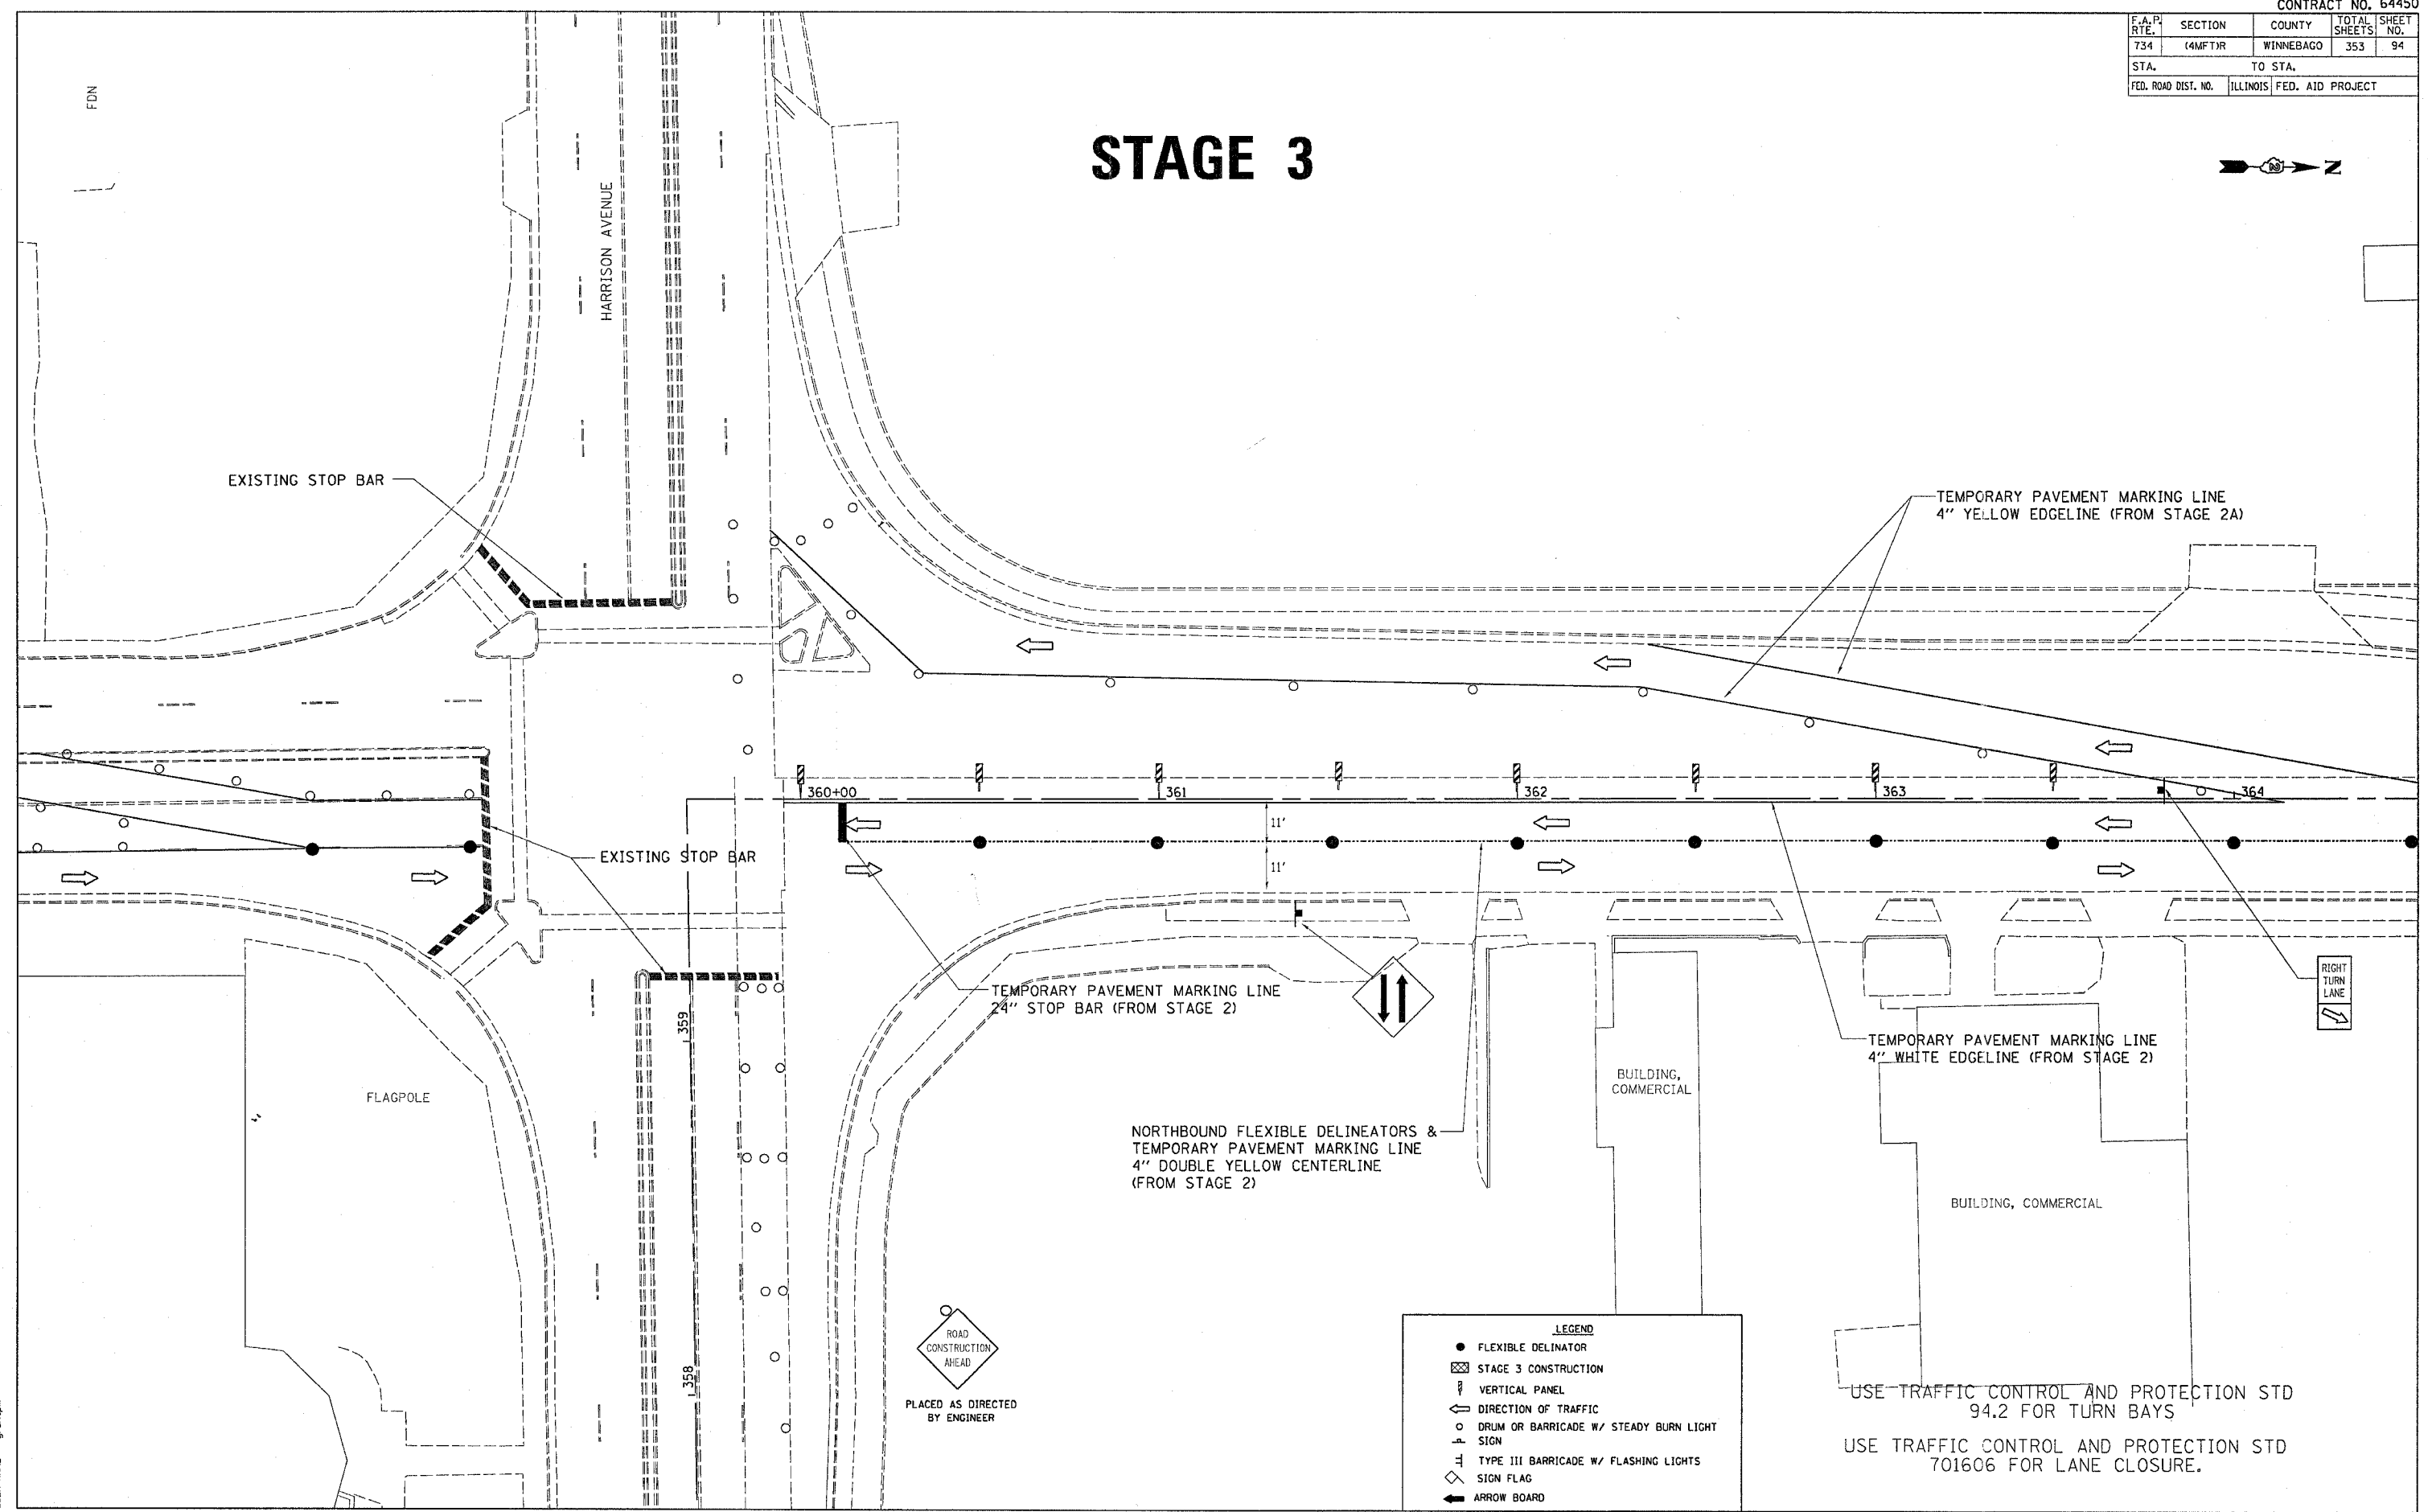

PLOT DATE = Fri, Apr 27 10:30:41 2007  
 FILE NAME = c:\pwworkspace\10168188\10168188.dgn  
 PLOT SCALE = 20.00000 / 1 in.  
 USER NAME = gregtpm

**LEGEND**

- FLEXIBLE DELINEATOR
- ▨ STAGE 3 CONSTRUCTION
- ⌋ VERTICAL PANEL
- ⇌ DIRECTION OF TRAFFIC
- DRUM OR BARRICADE W/ STEADY BURN LIGHT SIGN
- ⊥ TYPE III BARRICADE W/ FLASHING LIGHTS
- ◇ SIGN FLAG
- ➡ ARROW BOARD

USE TRAFFIC CONTROL AND PROTECTION STD 94.2 FOR TURN BAYS  
 USE TRAFFIC CONTROL AND PROTECTION STD 701606 FOR LANE CLOSURE.