
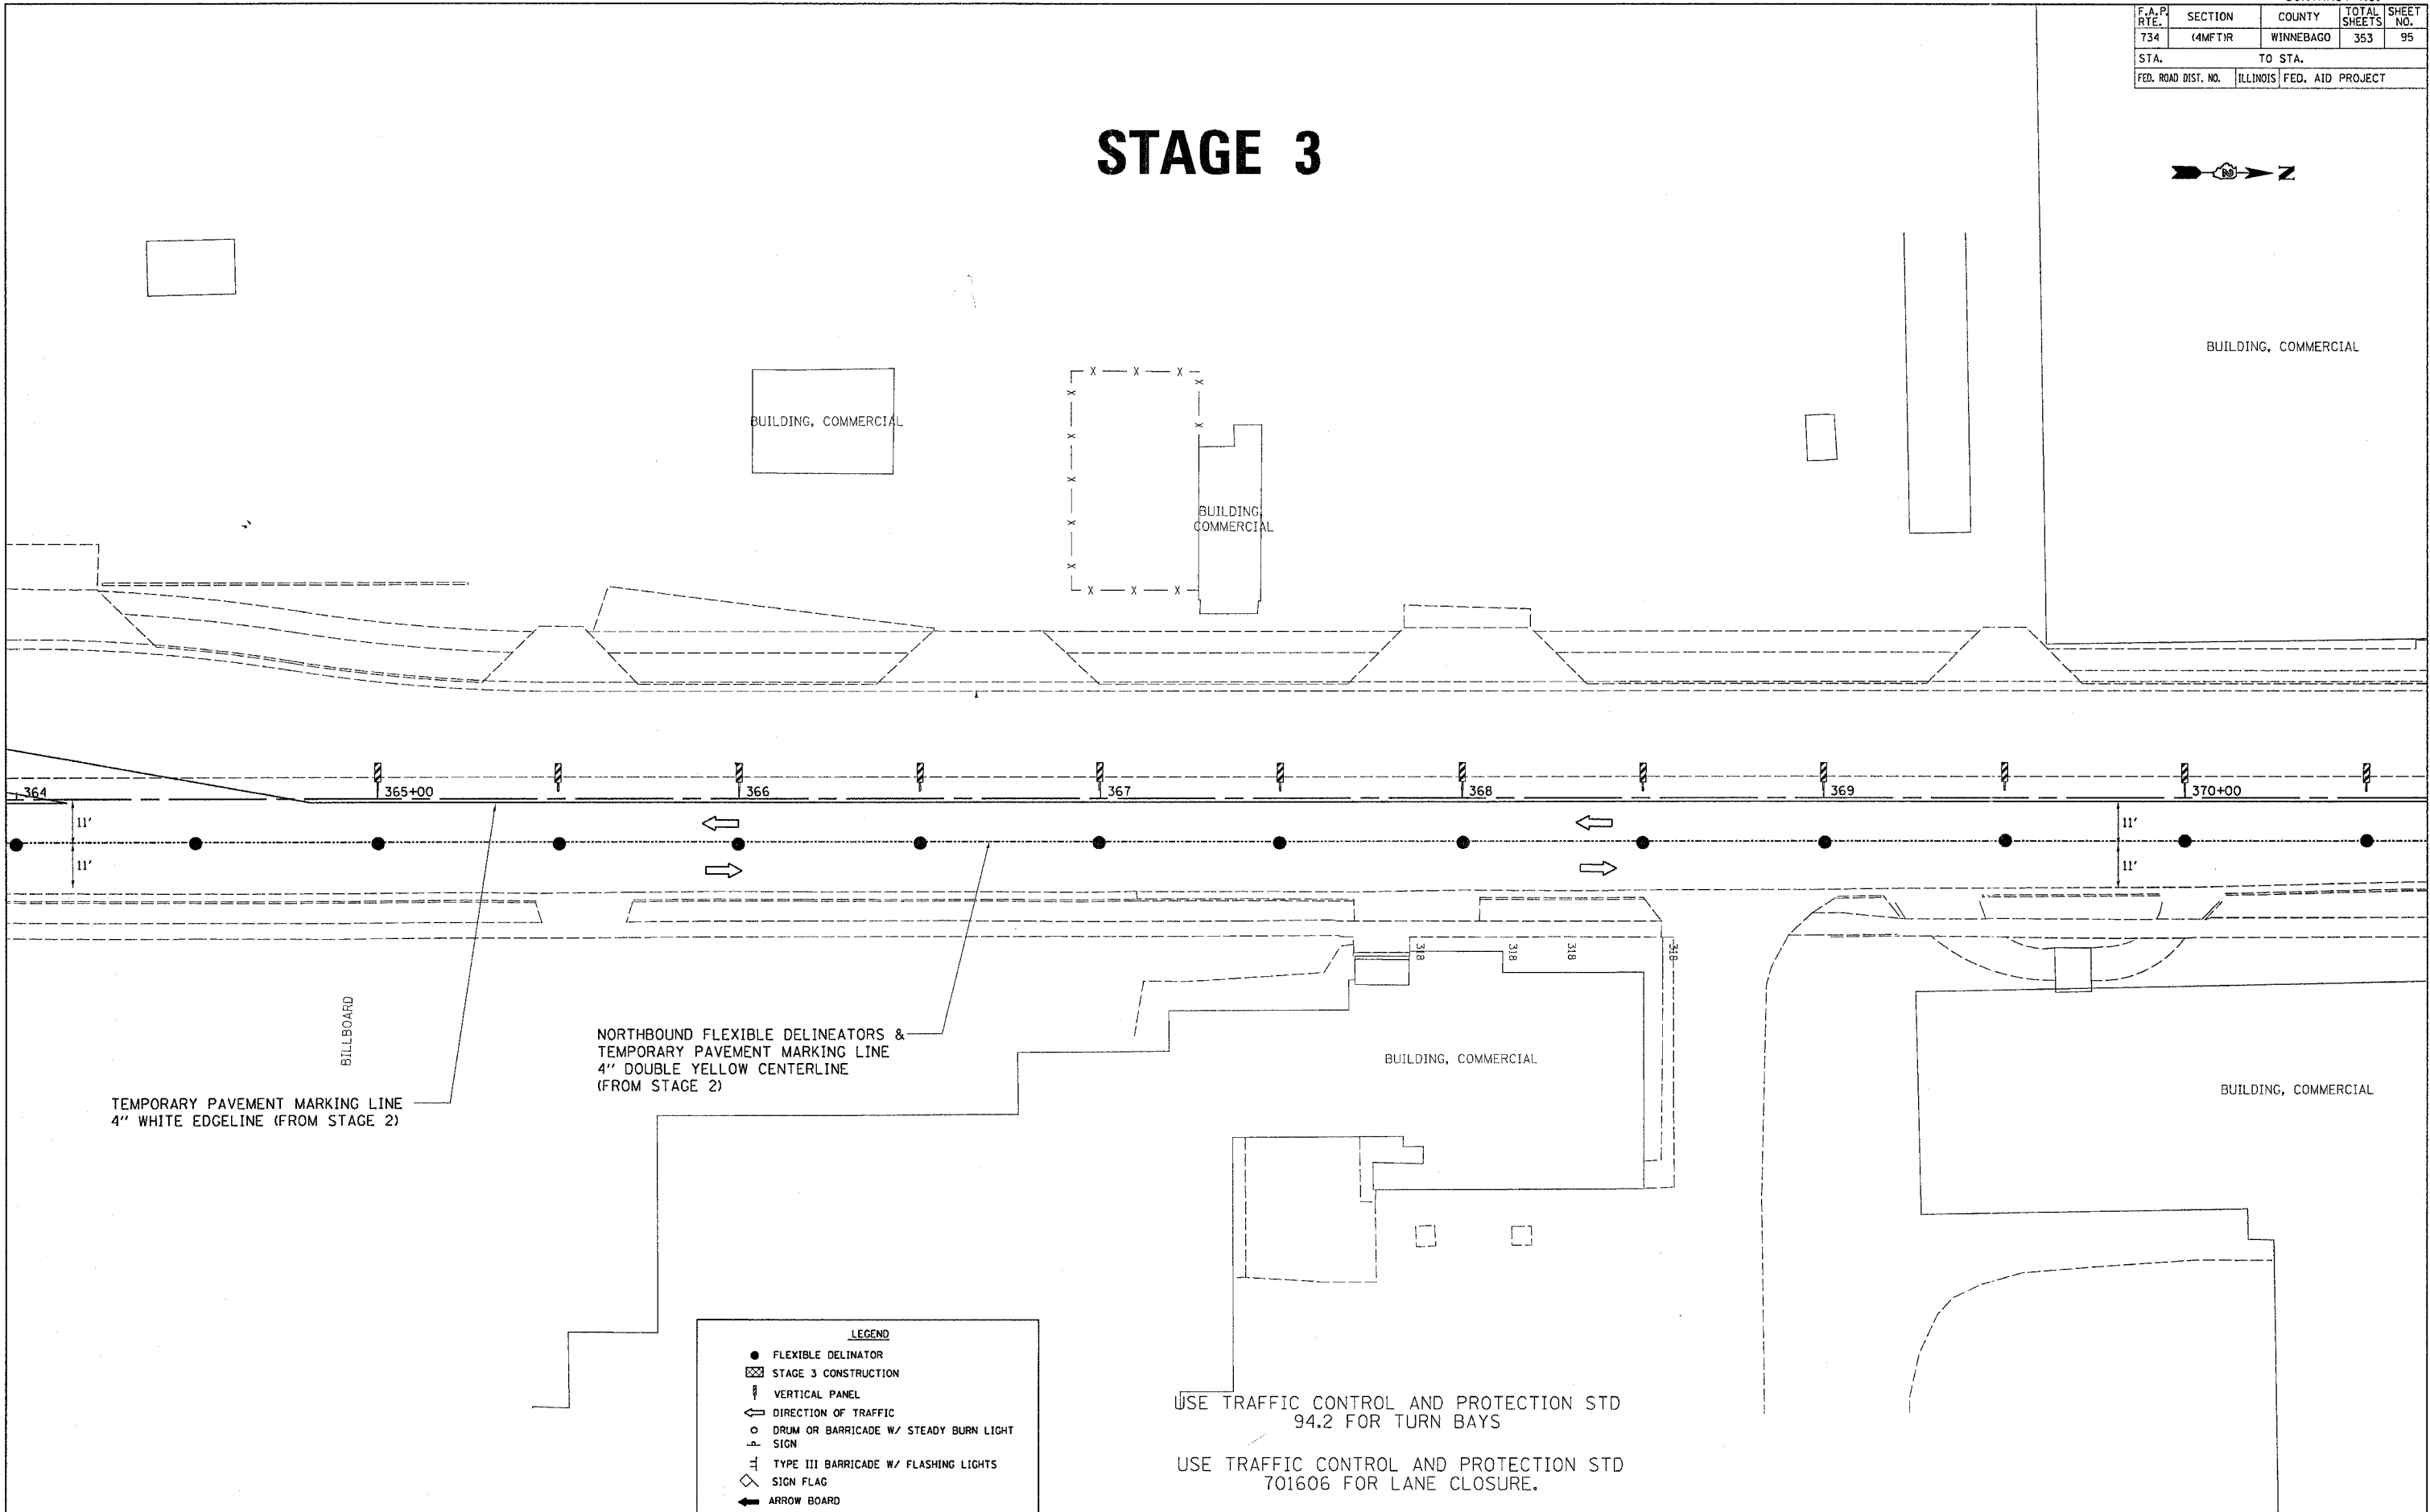


F.A.P. RTE.	SECTION	COUNTY	TOTAL SHEETS	SHEET NO.
734	(4MFT)R	WINNEBAGO	353	95
STA.		TO STA.		
FED. ROAD DIST. NO.		ILLINOIS FED. AID PROJECT		

STAGE 3

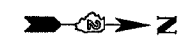

PLOT DATE = Fri, Apr 27 10:03:41 2007
 PLOT SCALE = 20.0000' / IN.
 USER NAME = grantgm