


F.A.P. RTE.	SECTION	COUNTY	TOTAL SHEETS	SHEET NO.
734	4MF1R	WINNEBAGO	353	97
STA.		TO STA.		
FED. ROAD DIST. NO.		ILLINOIS FED. AID PROJECT		

STAGE 3

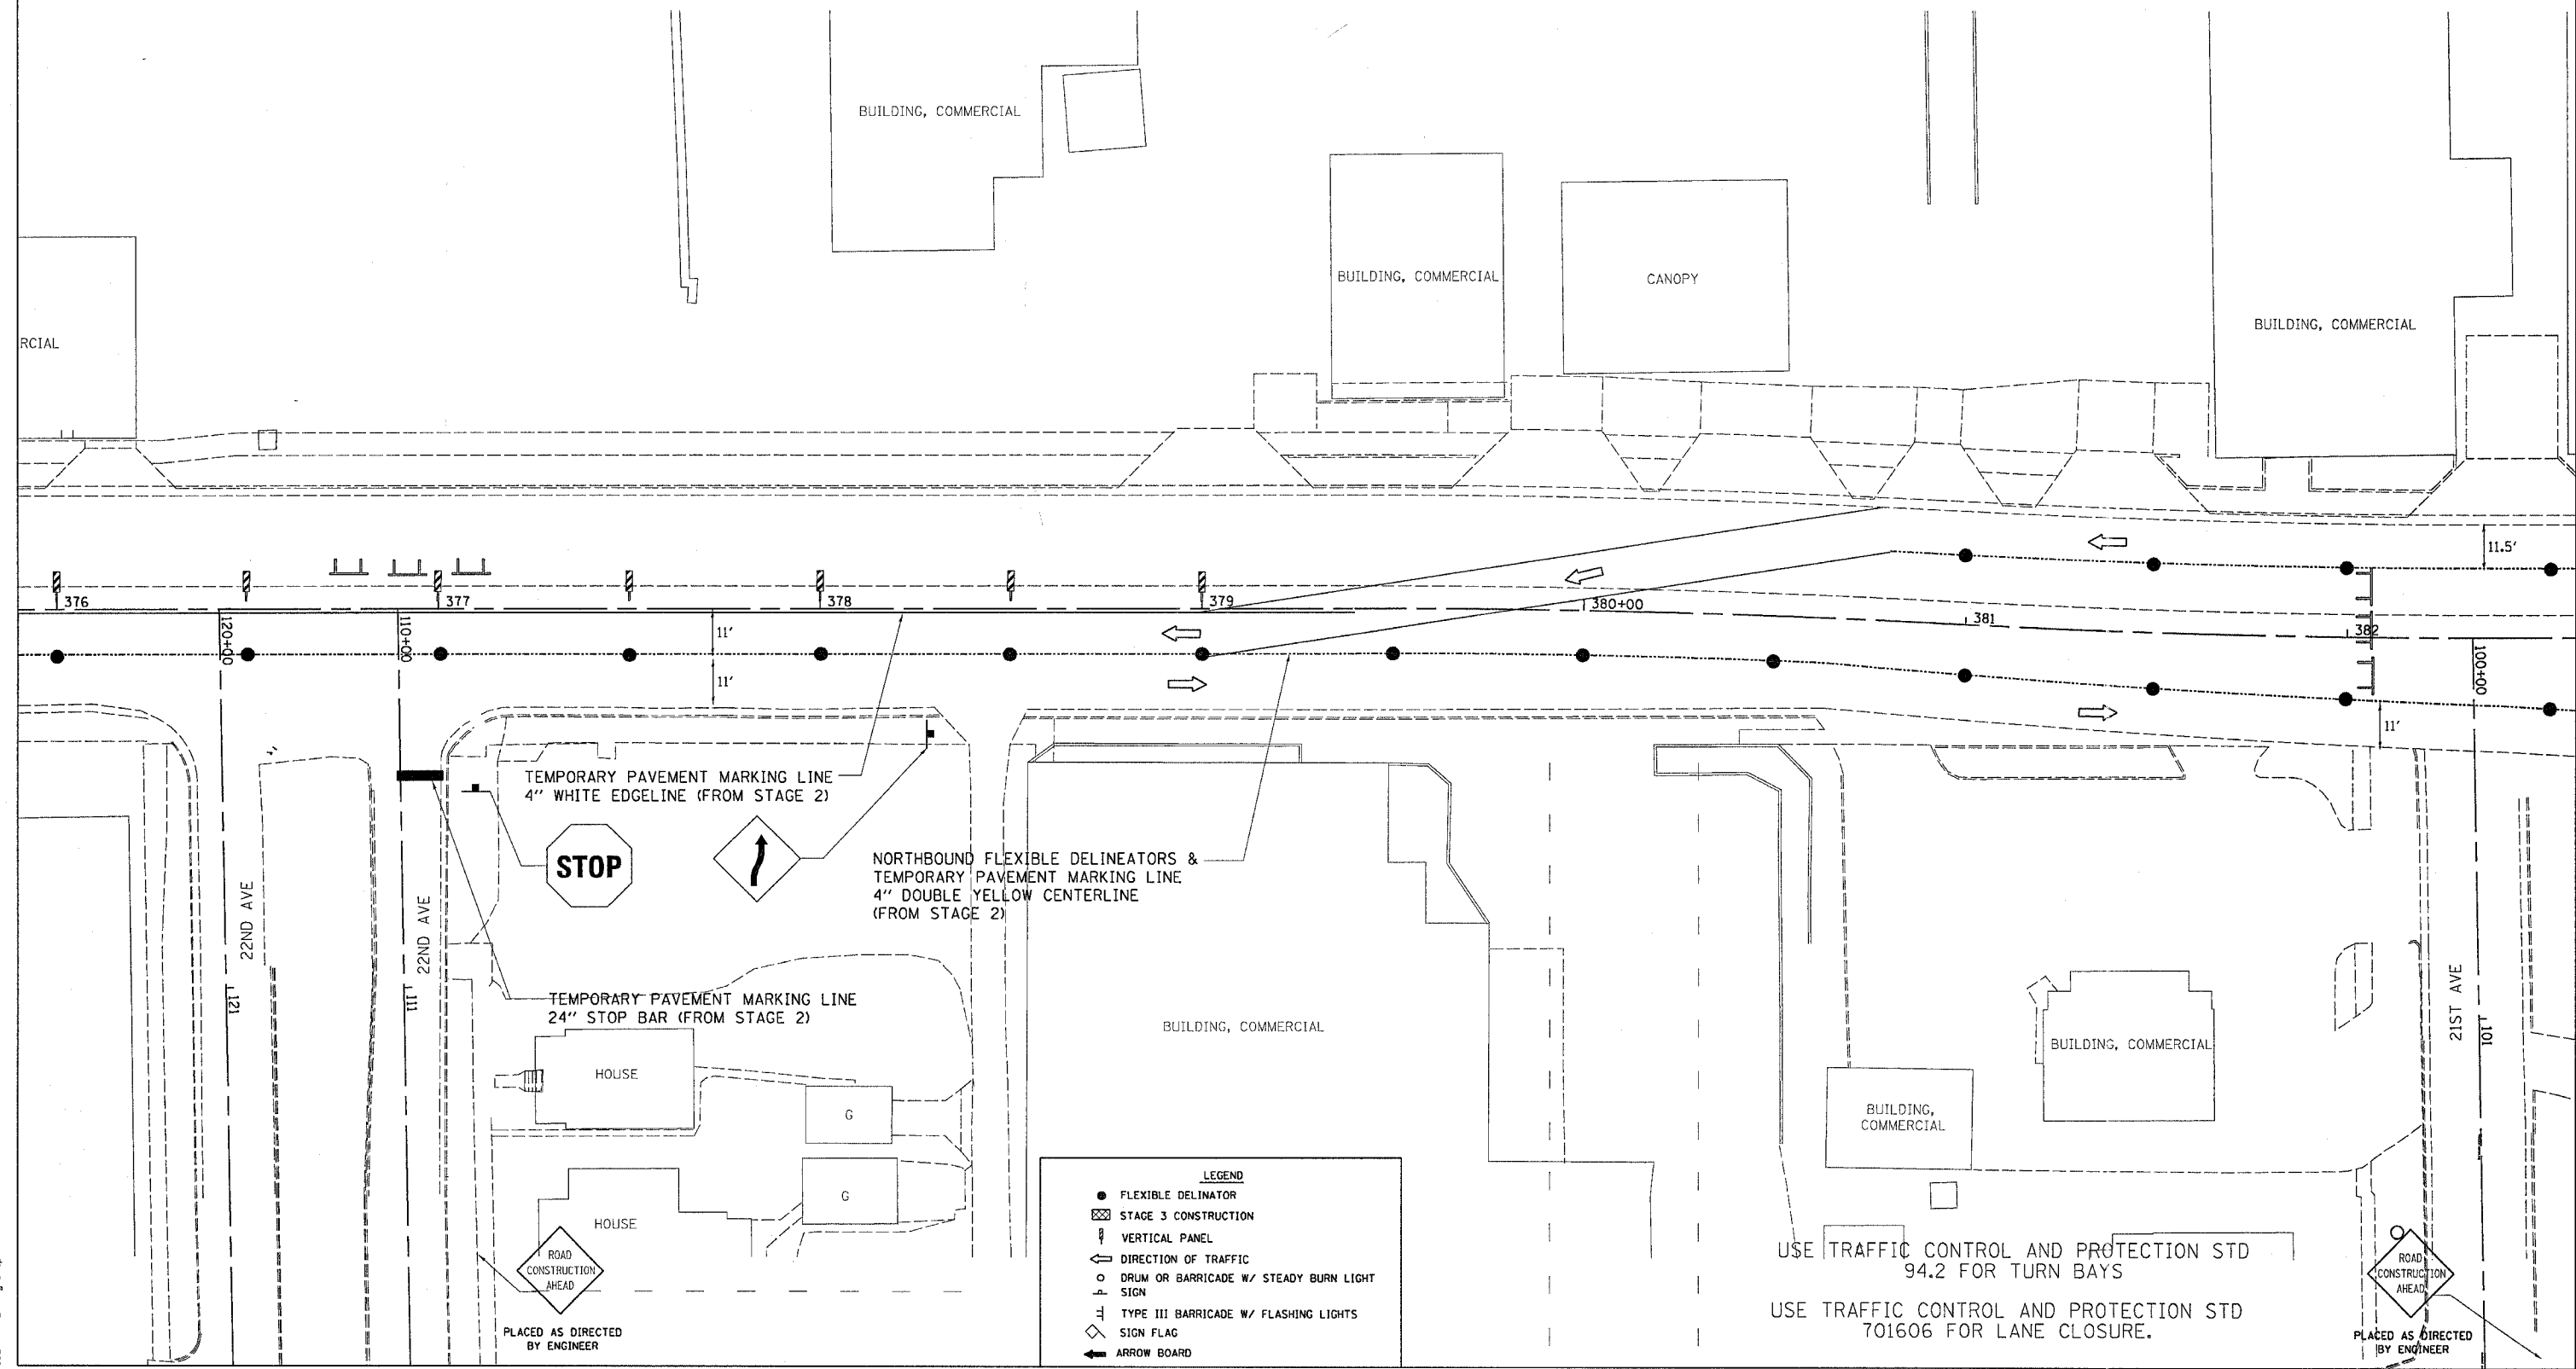

PLOT DATE = Fri, Apr 27, 10:28:43, 2007
 FILE NAME = c:\pwworkspace\26166906\d168918e\stage.dgn
 PLOT SCALE = 28.86800' / IN.
 USER NAME = grantp