


F.A.P. RTE.	SECTION	COUNTY	TOTAL SHEETS	SHEET NO.
734	(4MFT)R	WINNEBAGO	353	98
STA.		TO STA.		
FED. ROAD DIST. NO.		ILLINOIS FED. AID PROJECT		

STAGE 3

ROAD CONSTRUCTION AHEAD
PLACED AS DIRECTED BY ENGINEER

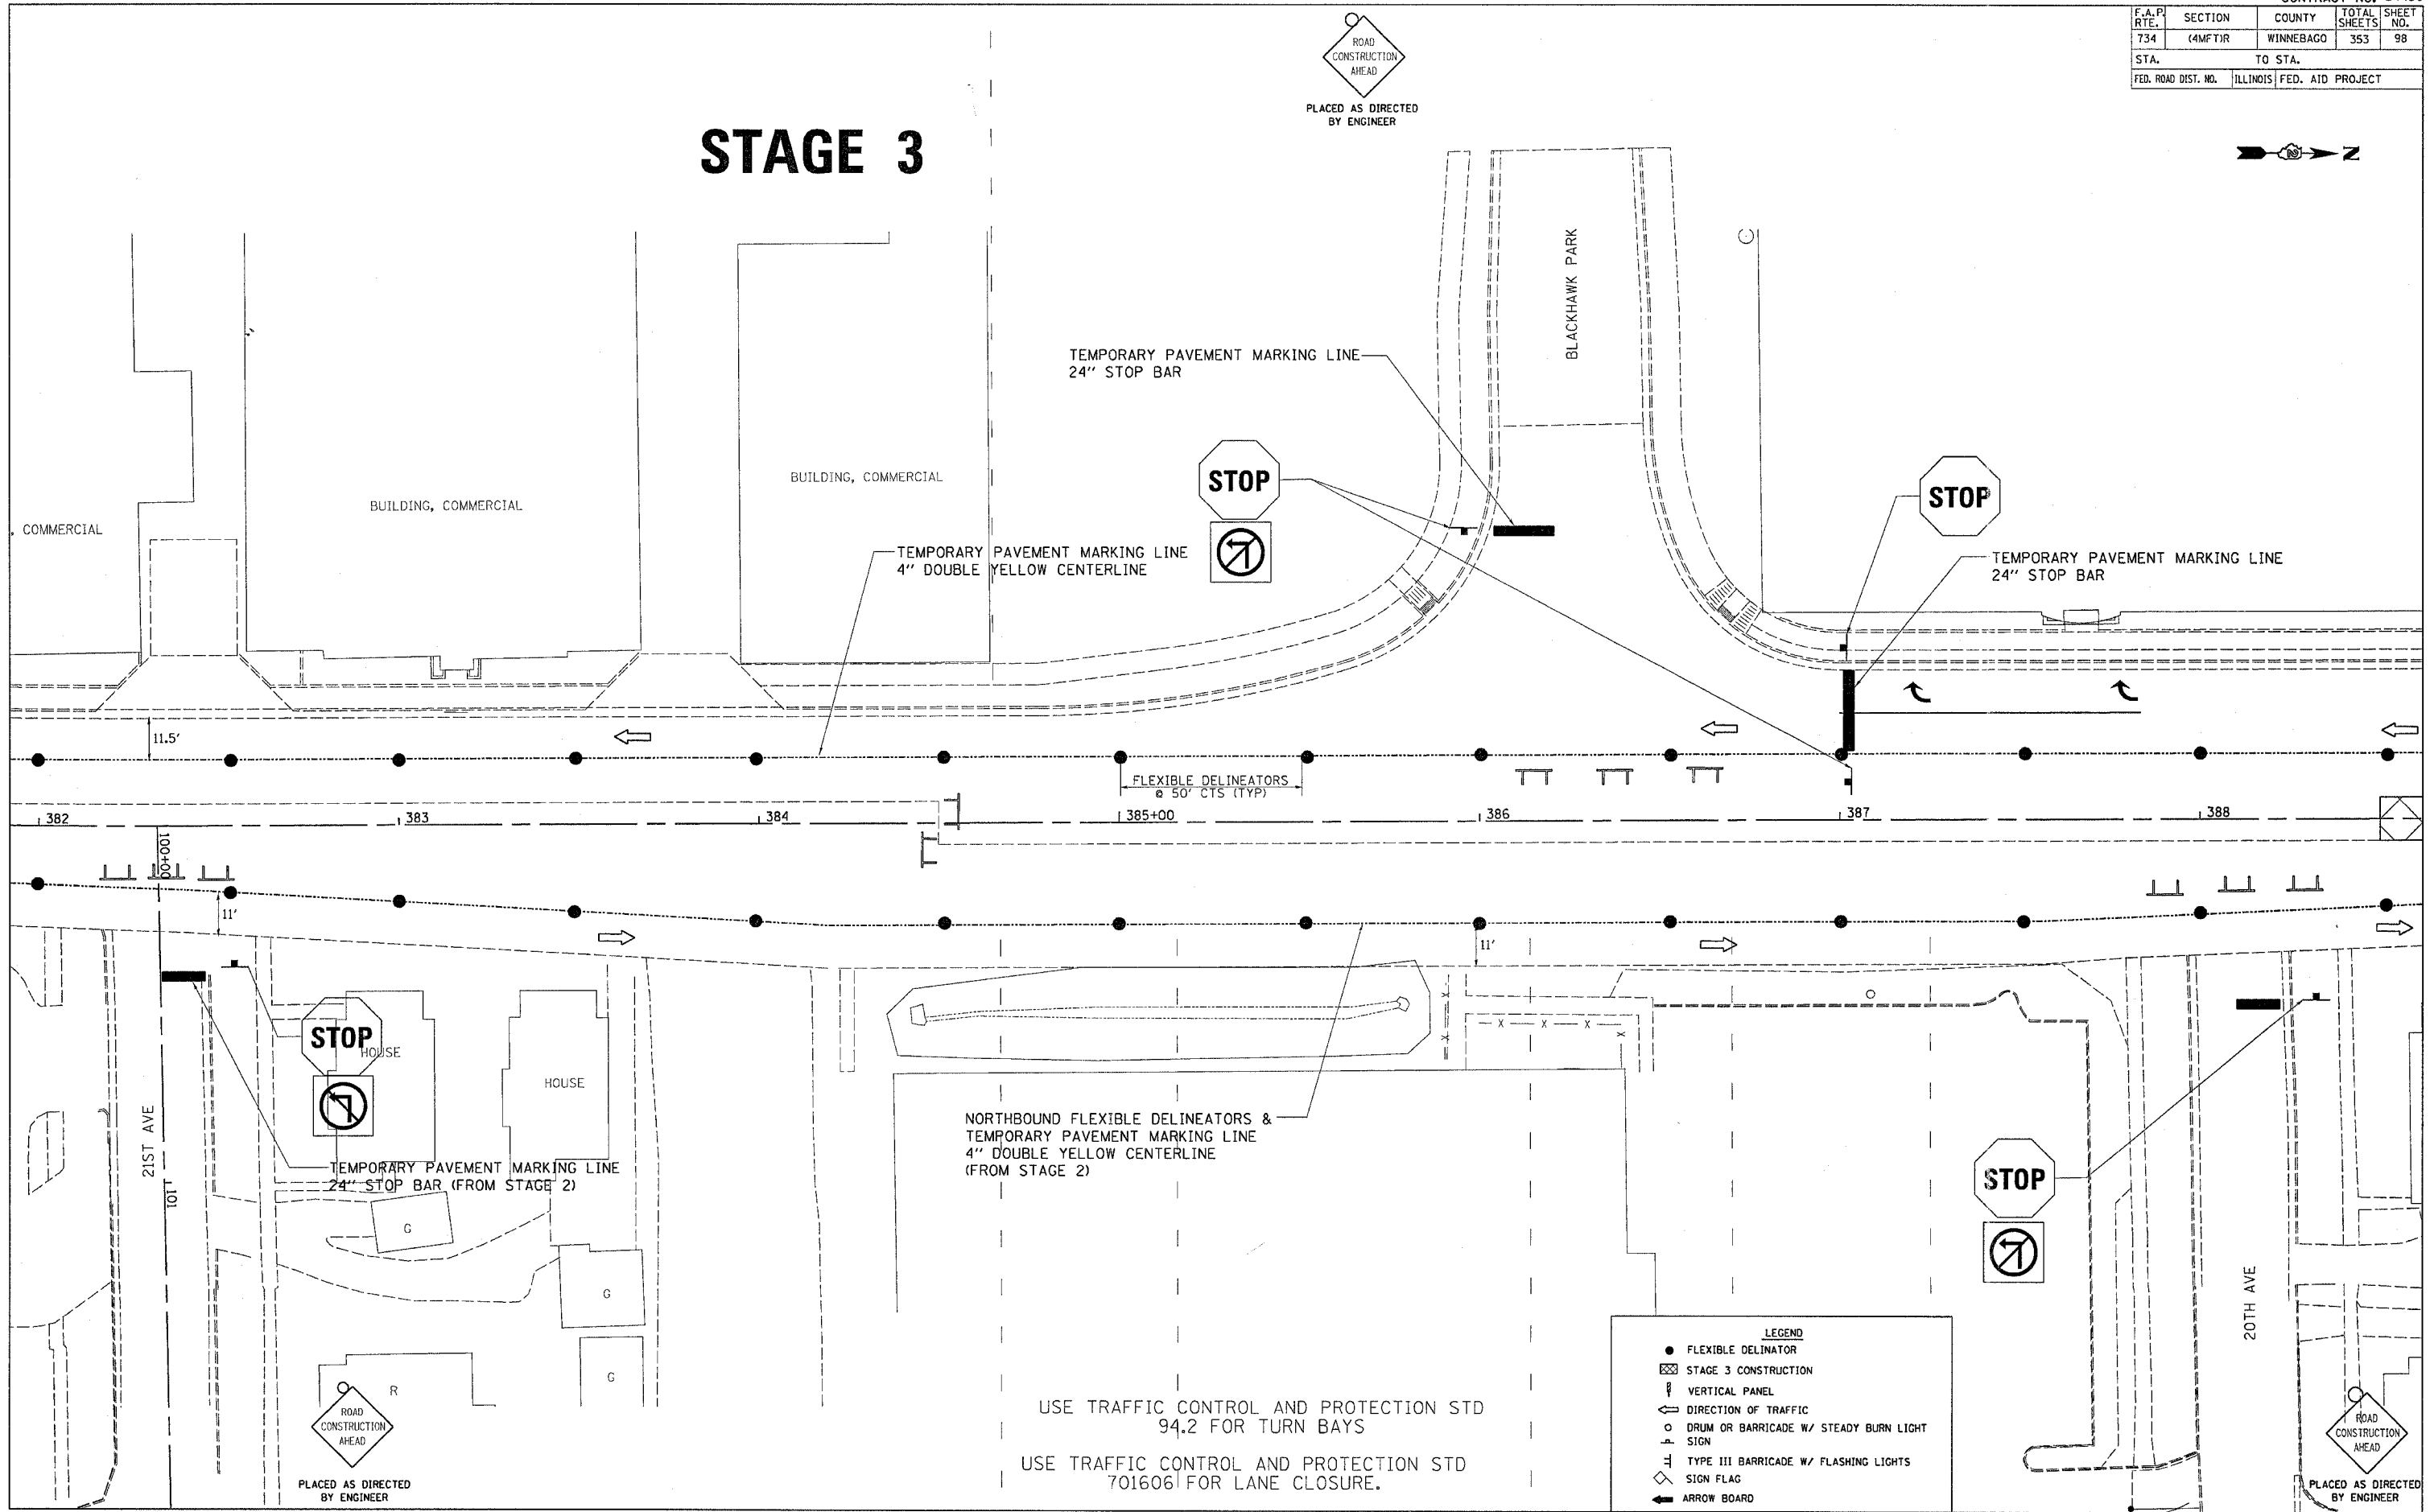

NORTHBOUND FLEXIBLE DELINEATORS & TEMPORARY PAVEMENT MARKING LINE 4" DOUBLE YELLOW CENTERLINE (FROM STAGE 2)

USE TRAFFIC CONTROL AND PROTECTION STD 94.2 FOR TURN BAYS
USE TRAFFIC CONTROL AND PROTECTION STD 701606 FOR LANE CLOSURE.

LEGEND

- FLEXIBLE DELINEATOR
- ▨ STAGE 3 CONSTRUCTION
- ▭ VERTICAL PANEL
- ↔ DIRECTION OF TRAFFIC
- DRUM OR BARRICADE W/ STEADY BURN LIGHT SIGN
- ⊥ TYPE III BARRICADE W/ FLASHING LIGHTS
- ◇ SIGN FLAG
- ➔ ARROW BOARD

PLOT DATE = Fri Apr 27 16:38:42 2007
FILE NAME = c:\proj\p1\p1\210919\210919.dgn
USER = gromp