


F.A.P. RTE.	SECTION	COUNTY	TOTAL SHEETS	SHEET NO.
734	(4MFT)R	WINNEBAGO	353	101
STA.		TO STA.		
FED. ROAD DIST. NO.		ILLINOIS	FED. AID PROJECT	

STAGE 4

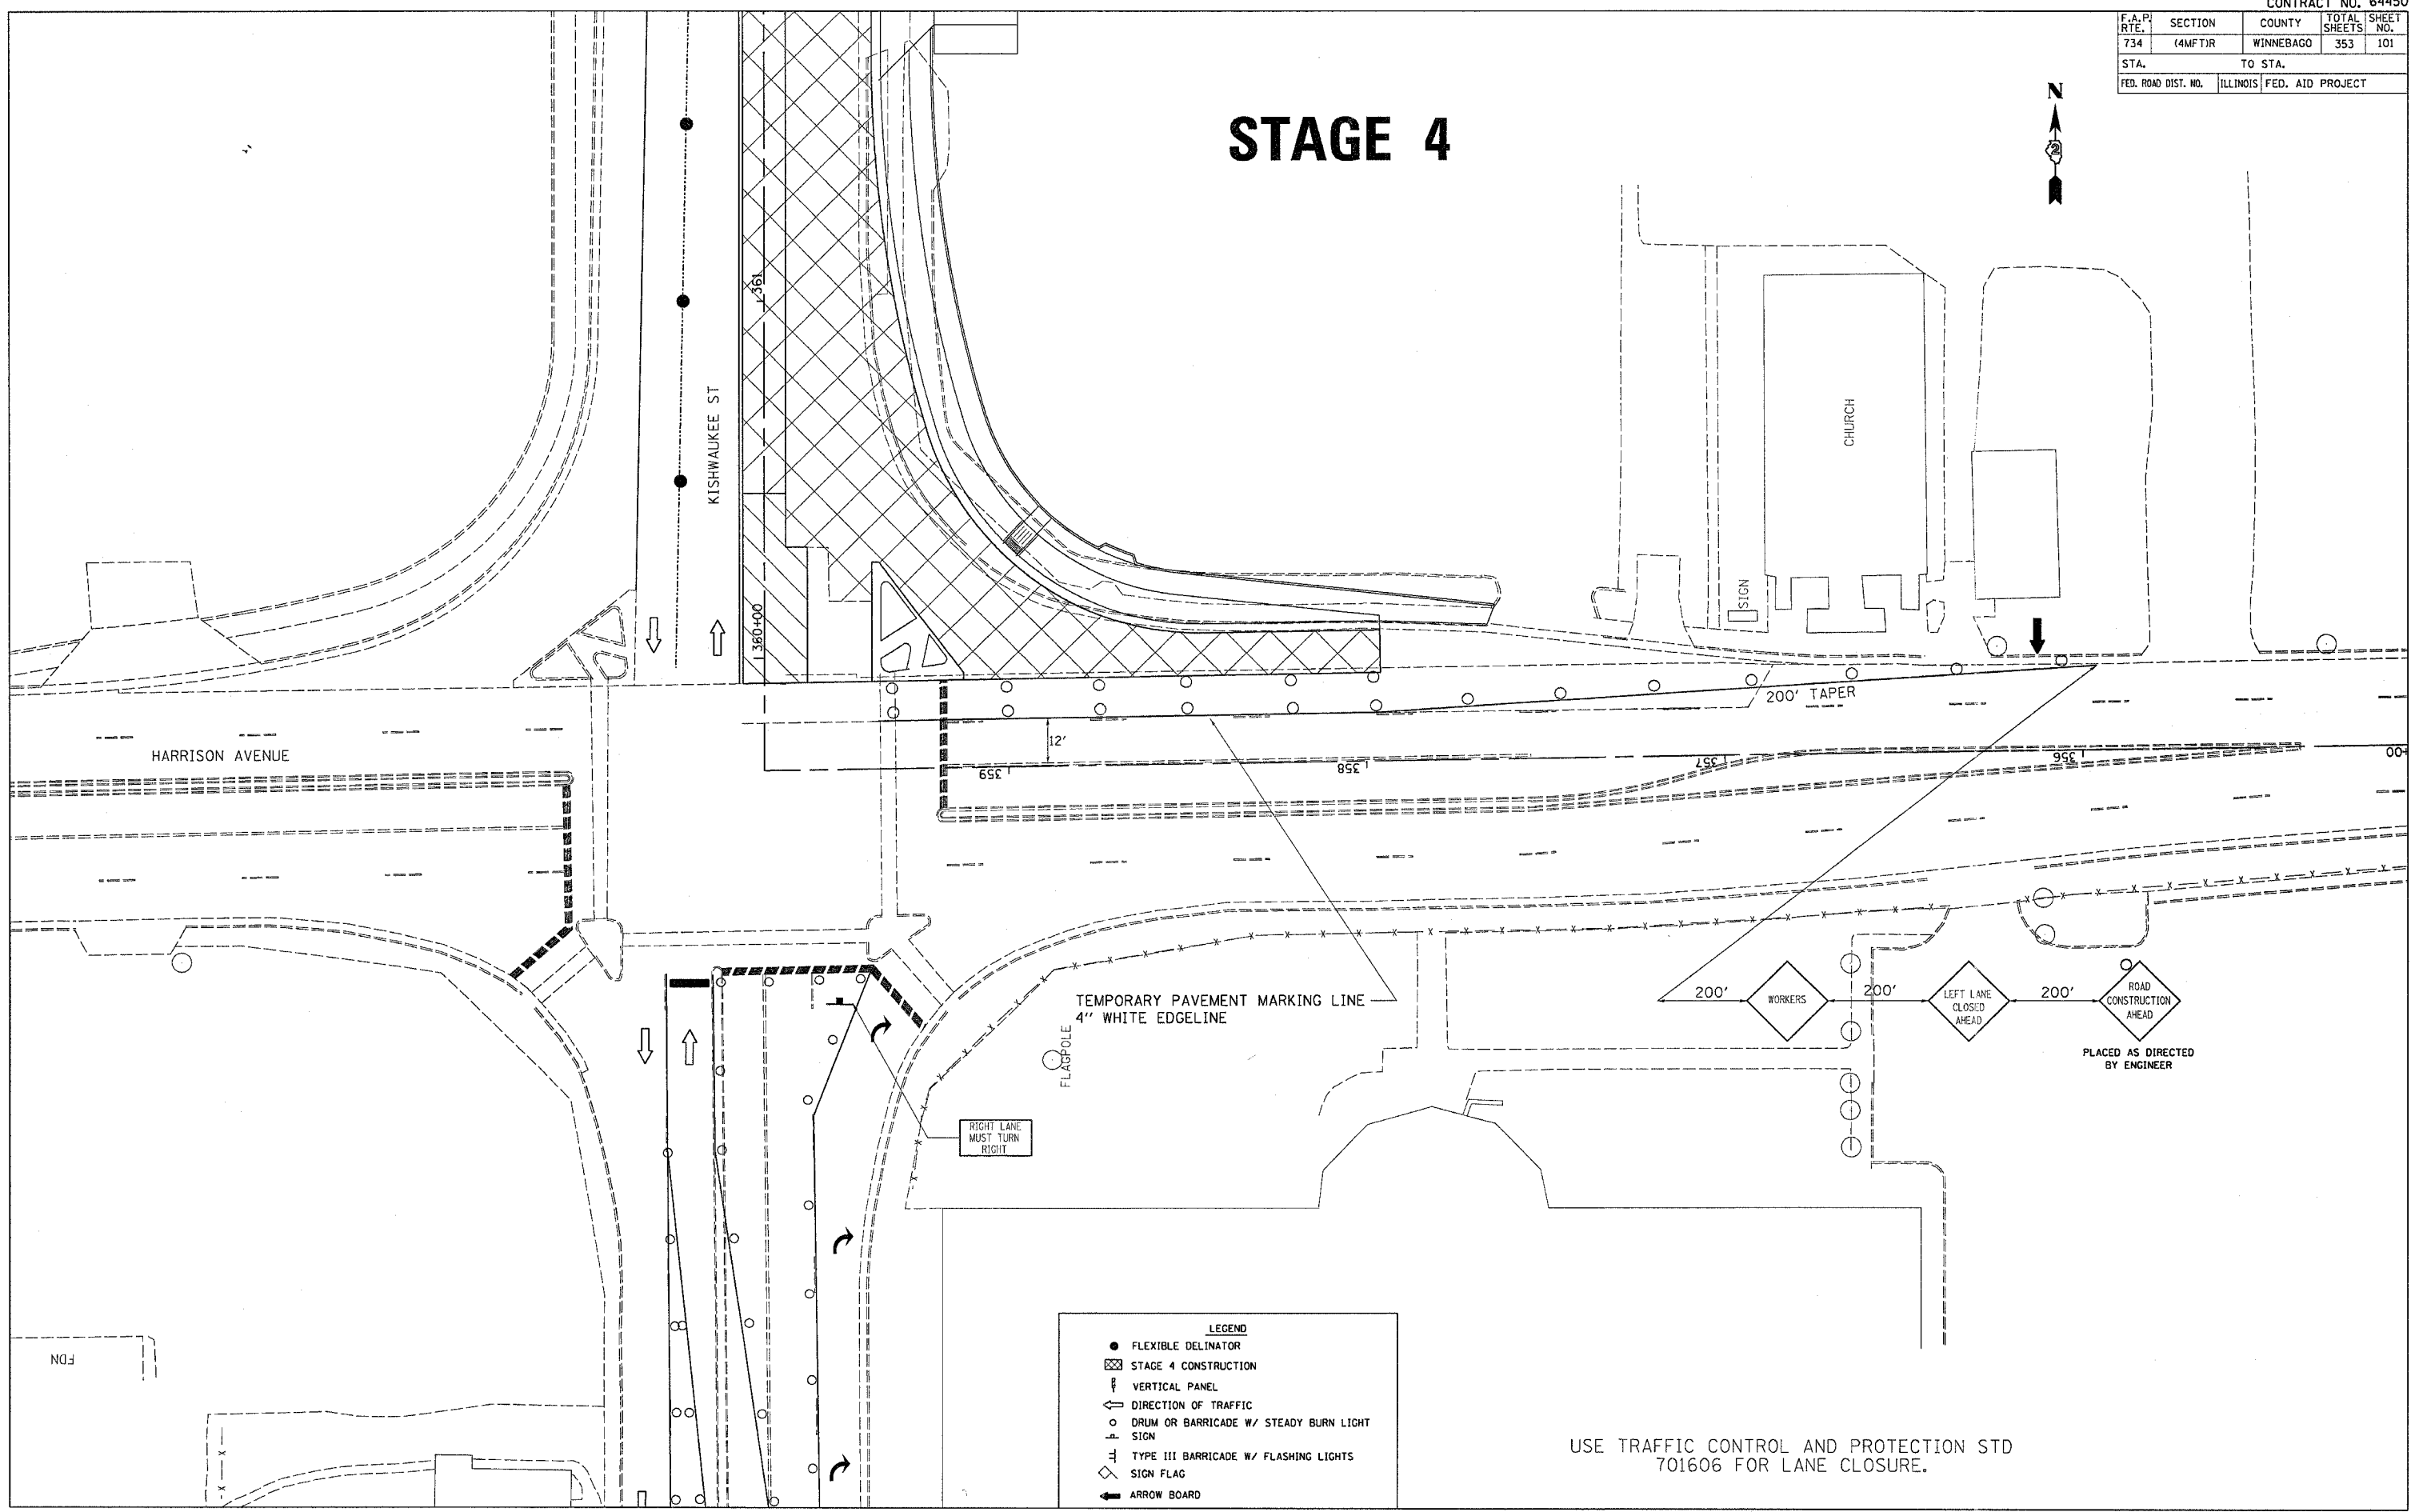

- LEGEND**
- FLEXIBLE DELINEATOR
 - ▨ STAGE 4 CONSTRUCTION
 - ⌋ VERTICAL PANEL
 - ↔ DIRECTION OF TRAFFIC
 - DRUM OR BARRICADE W/ STEADY BURN LIGHT SIGN
 - ⊥ TYPE III BARRICADE W/ FLASHING LIGHTS
 - ◇ SIGN FLAG
 - ➔ ARROW BOARD

USE TRAFFIC CONTROL AND PROTECTION STD 701606 FOR LANE CLOSURE.

PLOT DATE = Fri Apr 27 10:38:43 2007
 FILE NAME = c:\projects\2169\p\2169.dgn
 USER NAME = gromp