


F.A.P. RTE.	SECTION	COUNTY	TOTAL SHEETS	SHEET NO.
734	(4MFT)R	WINNEBAGO	353	104
STA.		TO STA.		
FED. ROAD DIST. NO.		ILLINOIS	FED. AID PROJECT	

# STAGE 4

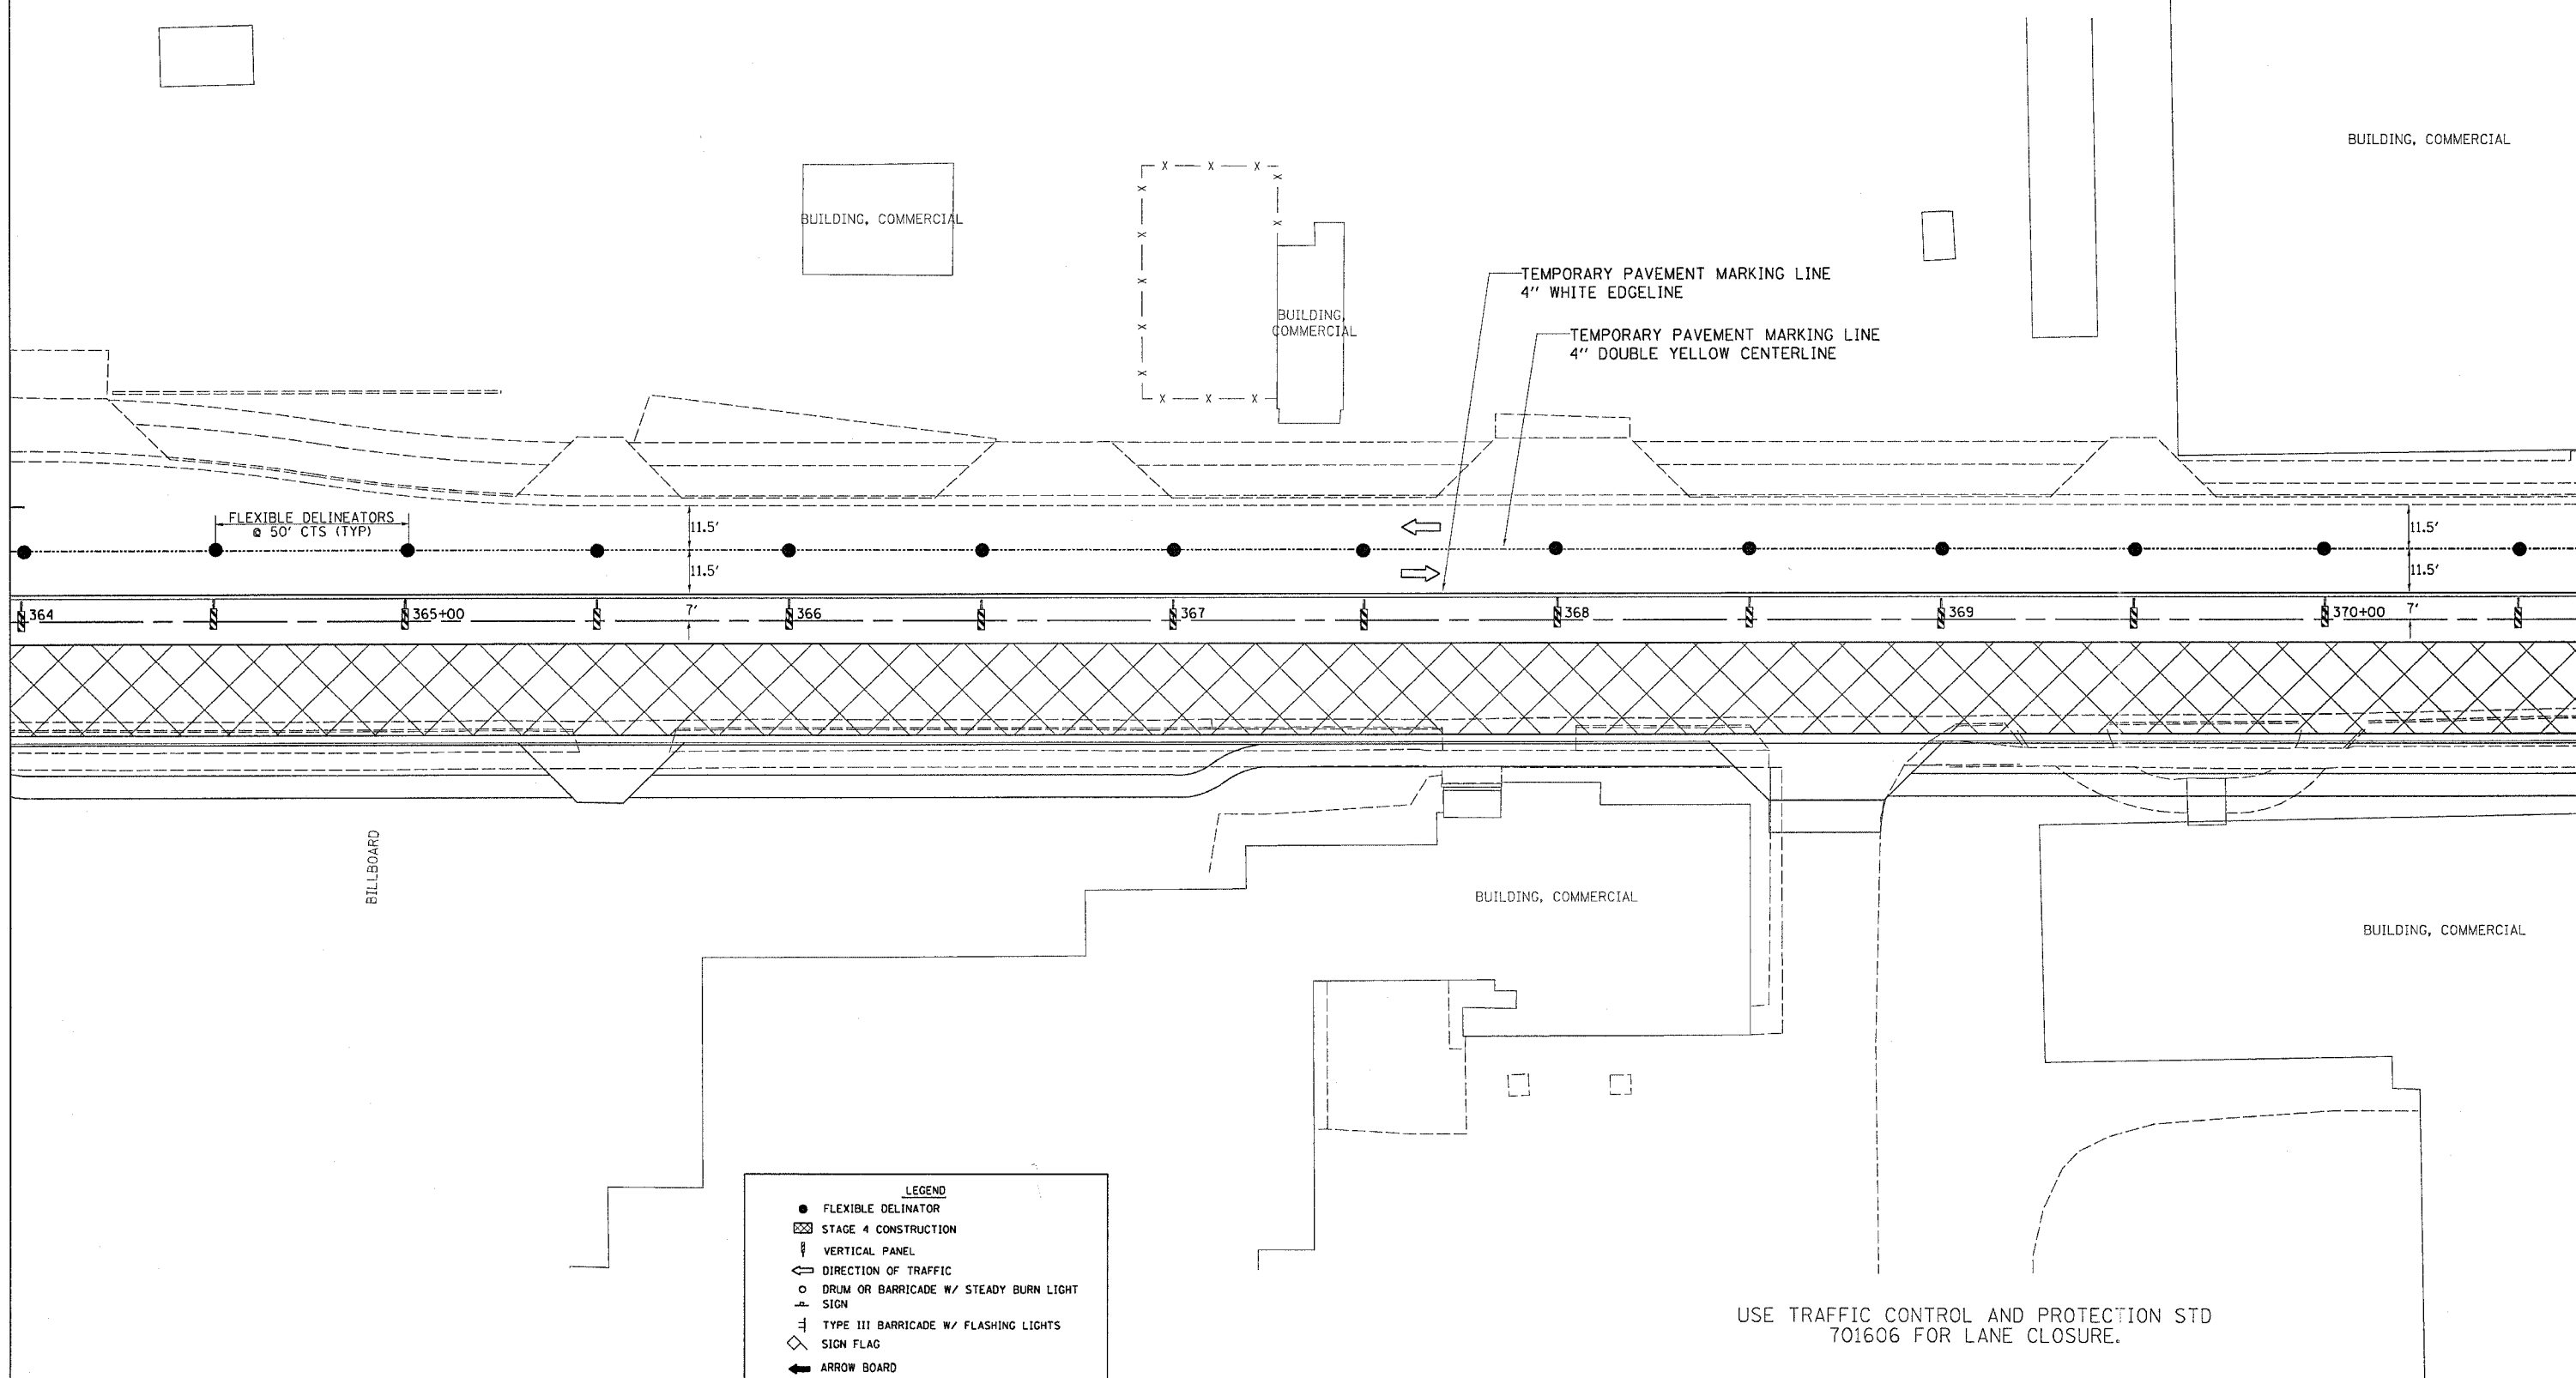

**LEGEND**

- FLEXIBLE DELINEATOR
- ▨ STAGE 4 CONSTRUCTION
- ⏏ VERTICAL PANEL
- ➡ DIRECTION OF TRAFFIC
- DRUM OR BARRICADE W/ STEADY BURN LIGHT SIGN
- ⊥ TYPE III BARRICADE W/ FLASHING LIGHTS
- ◇ SIGN FLAG
- ➡ ARROW BOARD

USE TRAFFIC CONTROL AND PROTECTION STD 701606 FOR LANE CLOSURE.

PLT DATE = Fri Apr 27 10:38:45 2007  
 FILE NAME = c:\projects\21699\stage4\stage4.dgn  
 USER NAME = graham