


F.A.P. RTE.	SECTION	COUNTY	TOTAL SHEETS	SHEET NO.
734	(4MFT)R	WINNEBAGO	353	106
STA.		TO STA.		
FED. ROAD DIST. NO.	ILLINOIS	FED. AID PROJECT		

STAGE 4

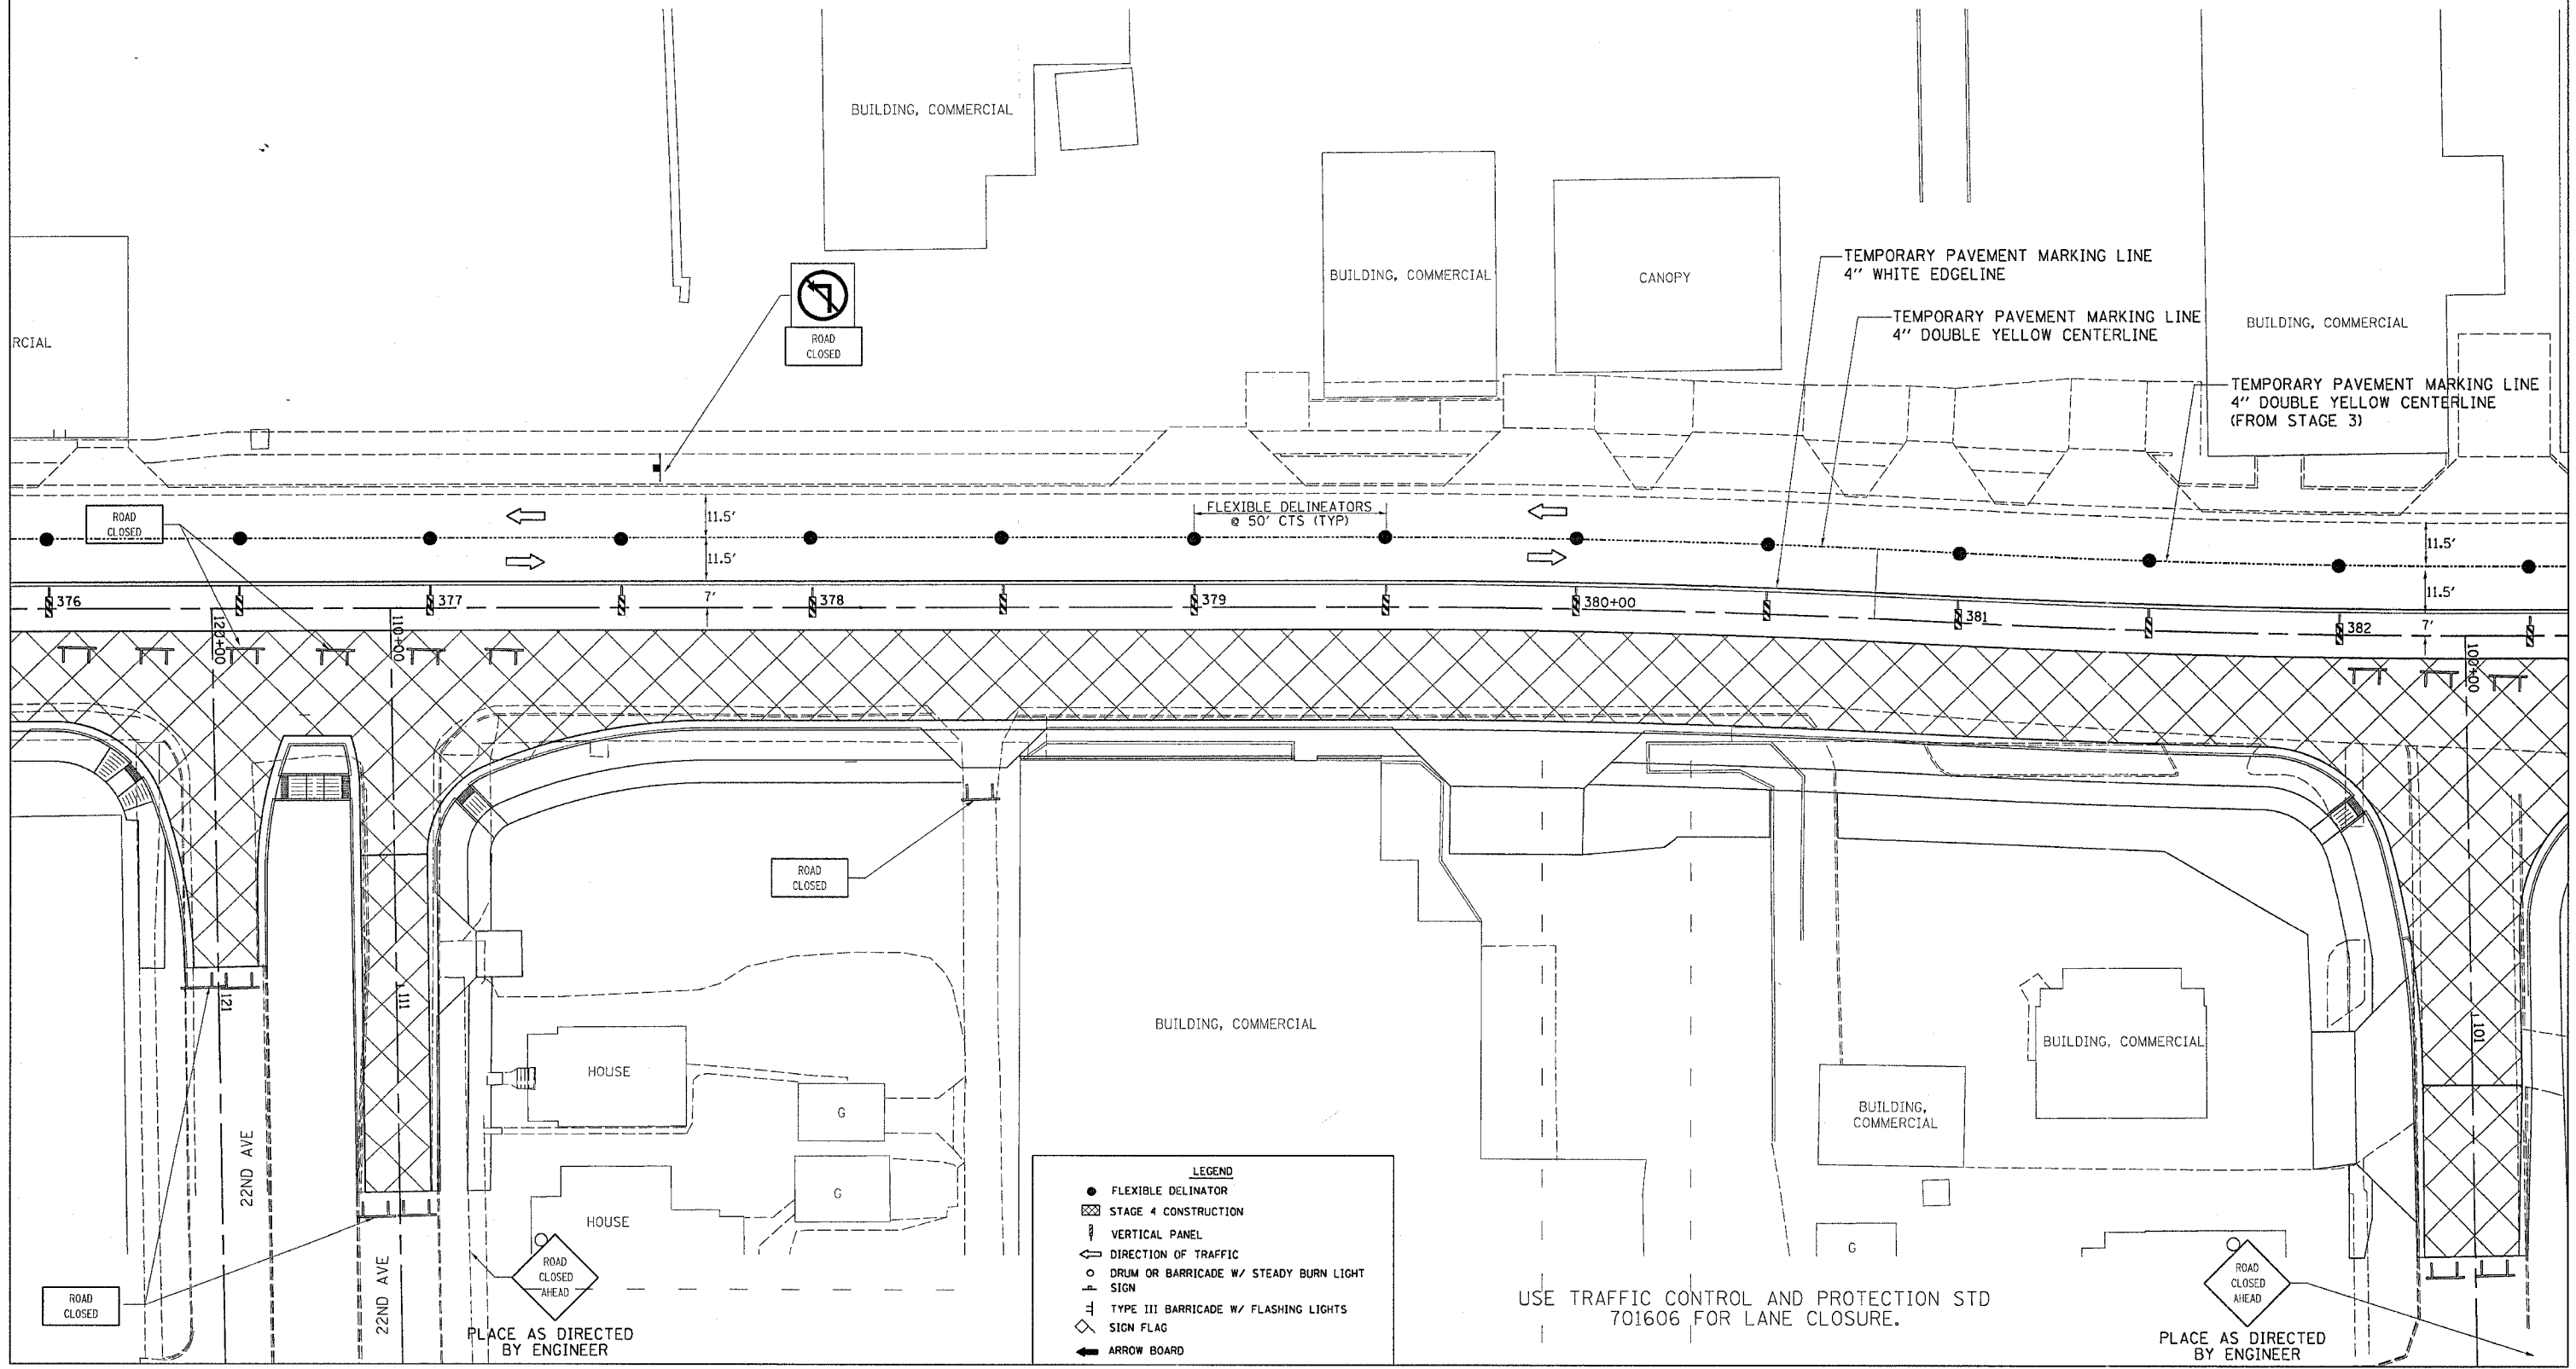

LEGEND

- FLEXIBLE DELINEATOR
- ▨ STAGE 4 CONSTRUCTION
- ▭ VERTICAL PANEL
- ↔ DIRECTION OF TRAFFIC
- DRUM OR BARRICADE W/ STEADY BURN LIGHT SIGN
- ⊥ TYPE III BARRICADE W/ FLASHING LIGHTS
- ◇ SIGN FLAG
- ← ARROW BOARD

USE TRAFFIC CONTROL AND PROTECTION STD 701606 FOR LANE CLOSURE.

PLACE AS DIRECTED BY ENGINEER

PLACE AS DIRECTED BY ENGINEER

PLOT DATE = Fri Apr 27 10:38:46 2007
 FILE NAME = c:\projects\2168\stage4\stage4.dgn
 USER = gromp