


F.A.P. RTE.	SECTION	COUNTY	TOTAL SHEETS	SHEET NO.
734	(4MFT)R	WINNEBAGO	353	107
STA.		TO STA.		
FED. ROAD DIST. NO.		ILLINOIS FED. AID PROJECT		

STAGE 4

PLACE AS DIRECTED BY ENGINEER

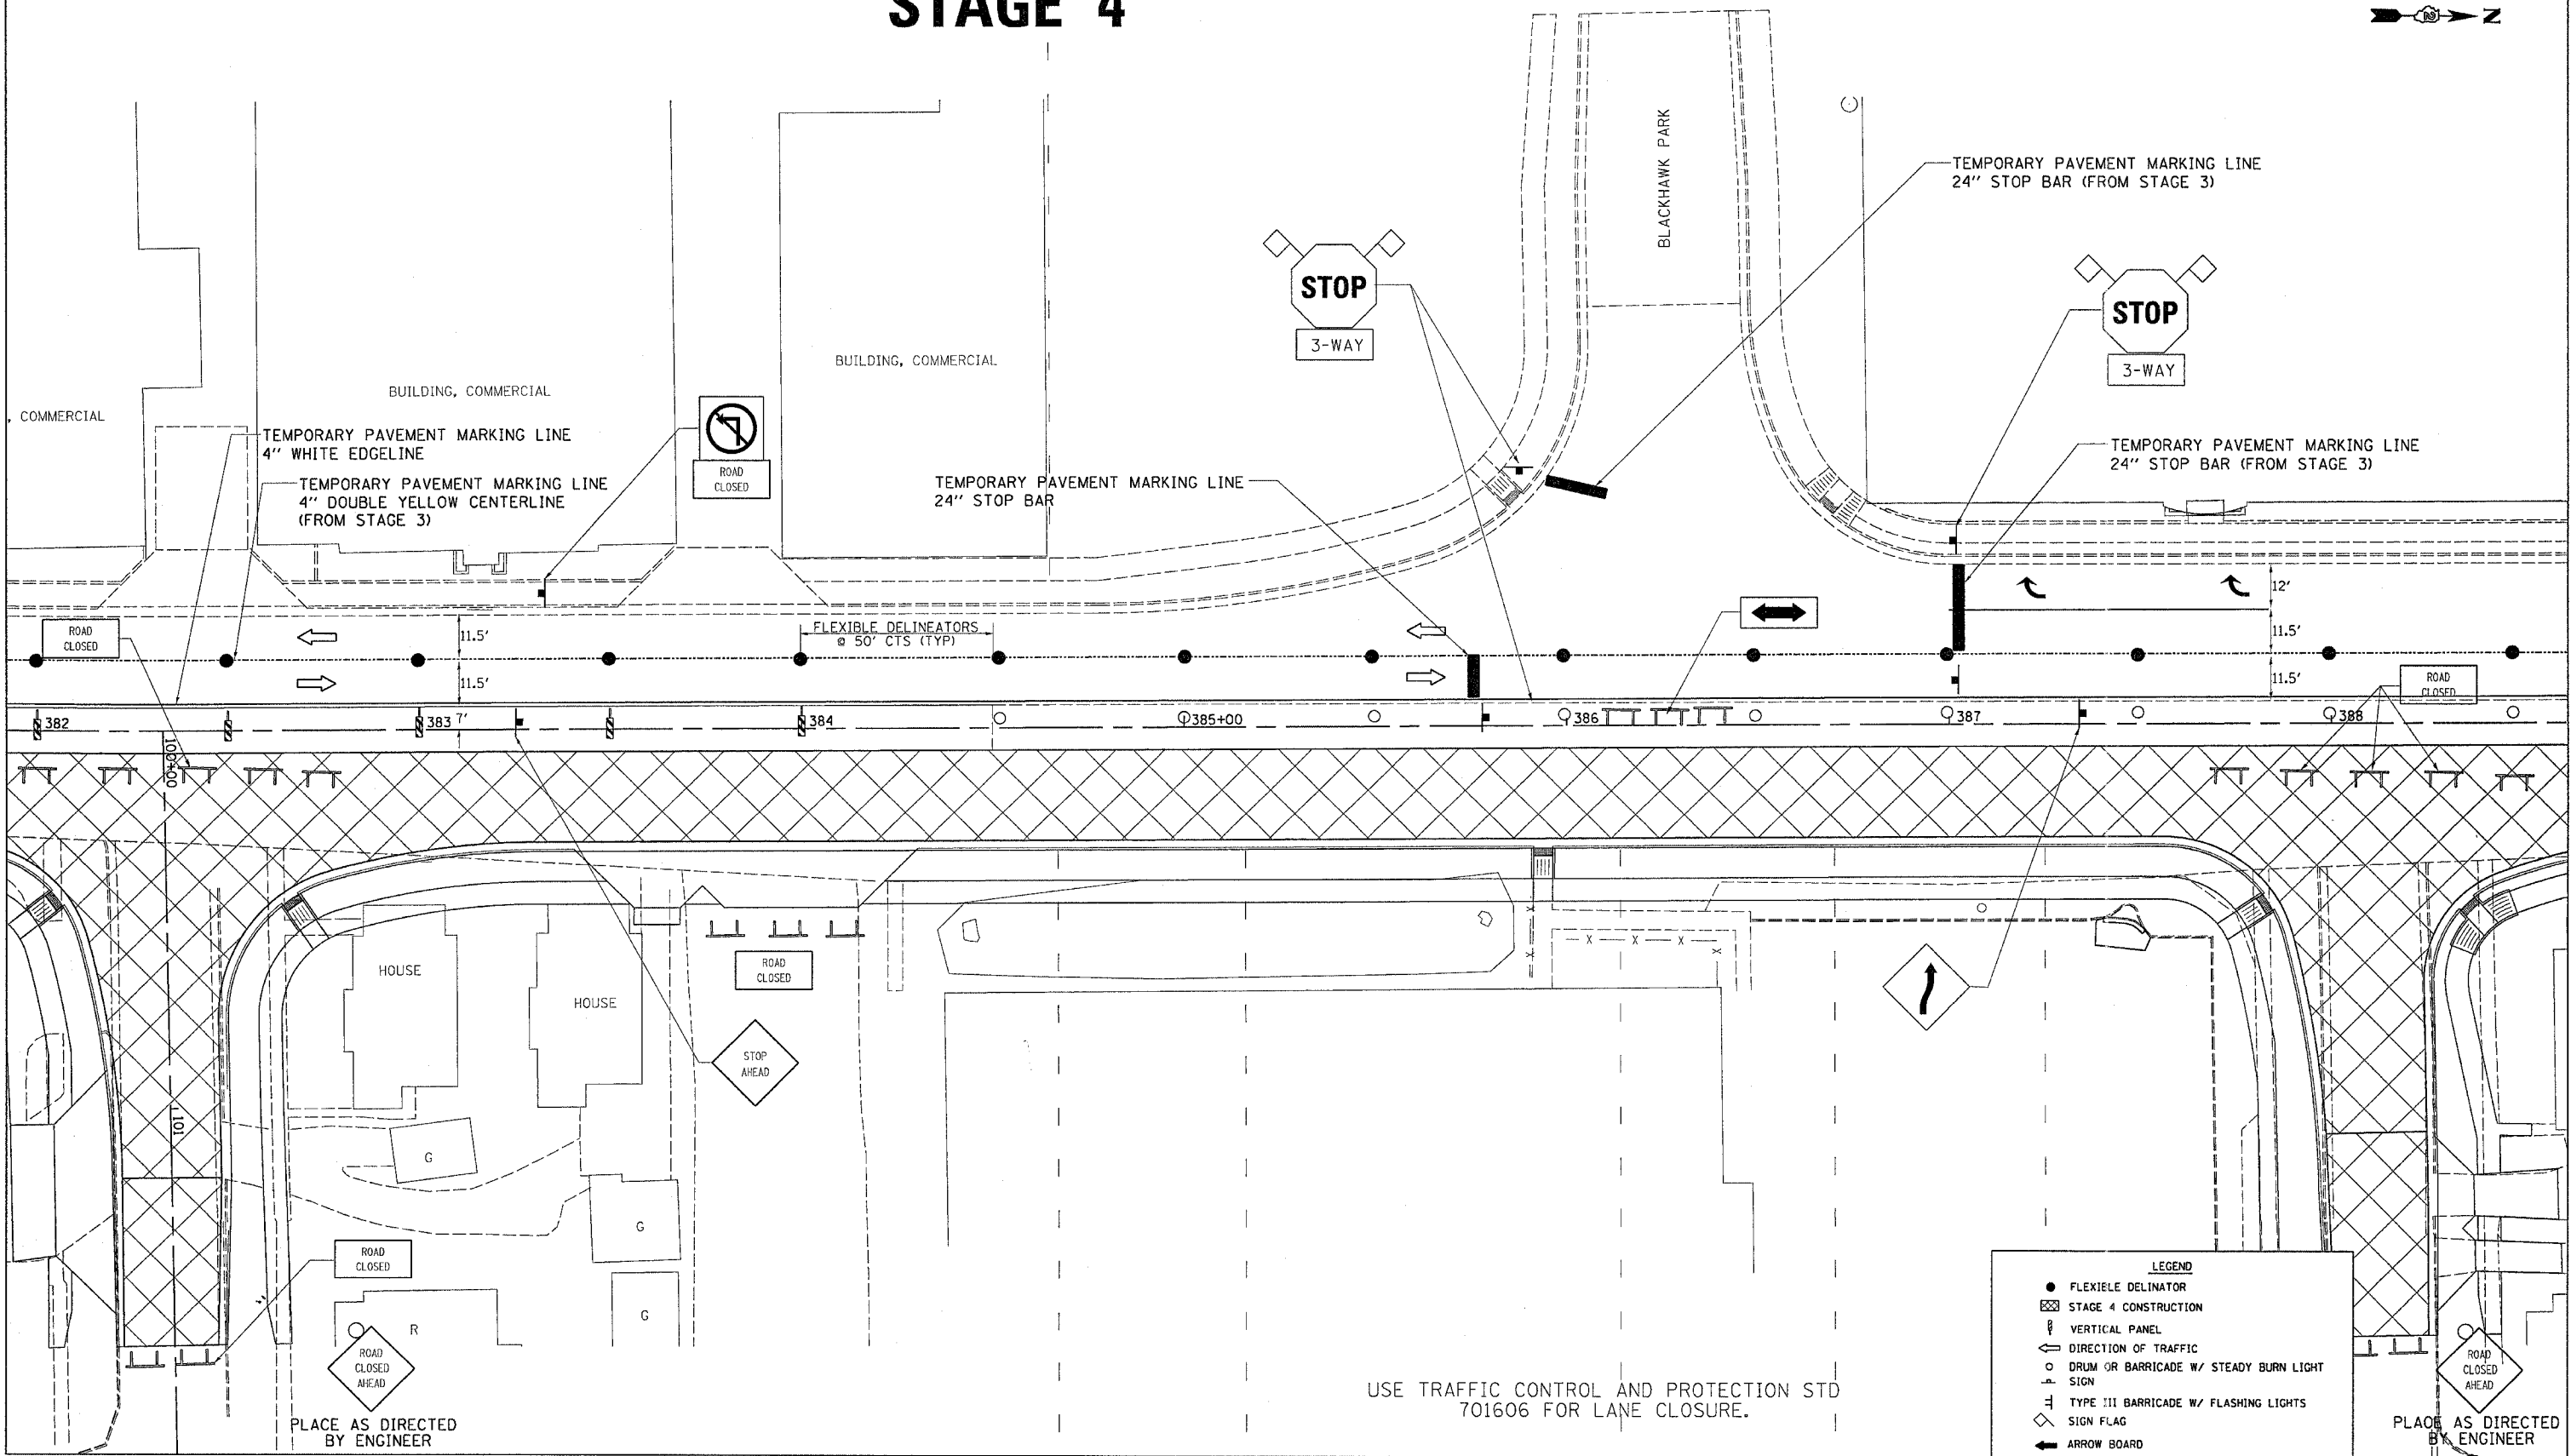

LEGEND

- FLEXIBLE DELINEATOR
- ▨ STAGE 4 CONSTRUCTION
- ▮ VERTICAL PANEL
- ↔ DIRECTION OF TRAFFIC
- DRUM OR BARRICADE W/ STEADY BURN LIGHT
- ⊥ SIGN
- ⊥ TYPE III BARRICADE W/ FLASHING LIGHTS
- ◇ SIGN FLAG
- ← ARROW BOARD

USE TRAFFIC CONTROL AND PROTECTION STD 701606 FOR LANE CLOSURE.

PLACE AS DIRECTED BY ENGINEER

PLACE AS DIRECTED BY ENGINEER

PLOT DATE = Fri Apr 27 10:38:46 2007
 PLOT SCALE = 20.0000 / IN.
 USER NAME = gremton