
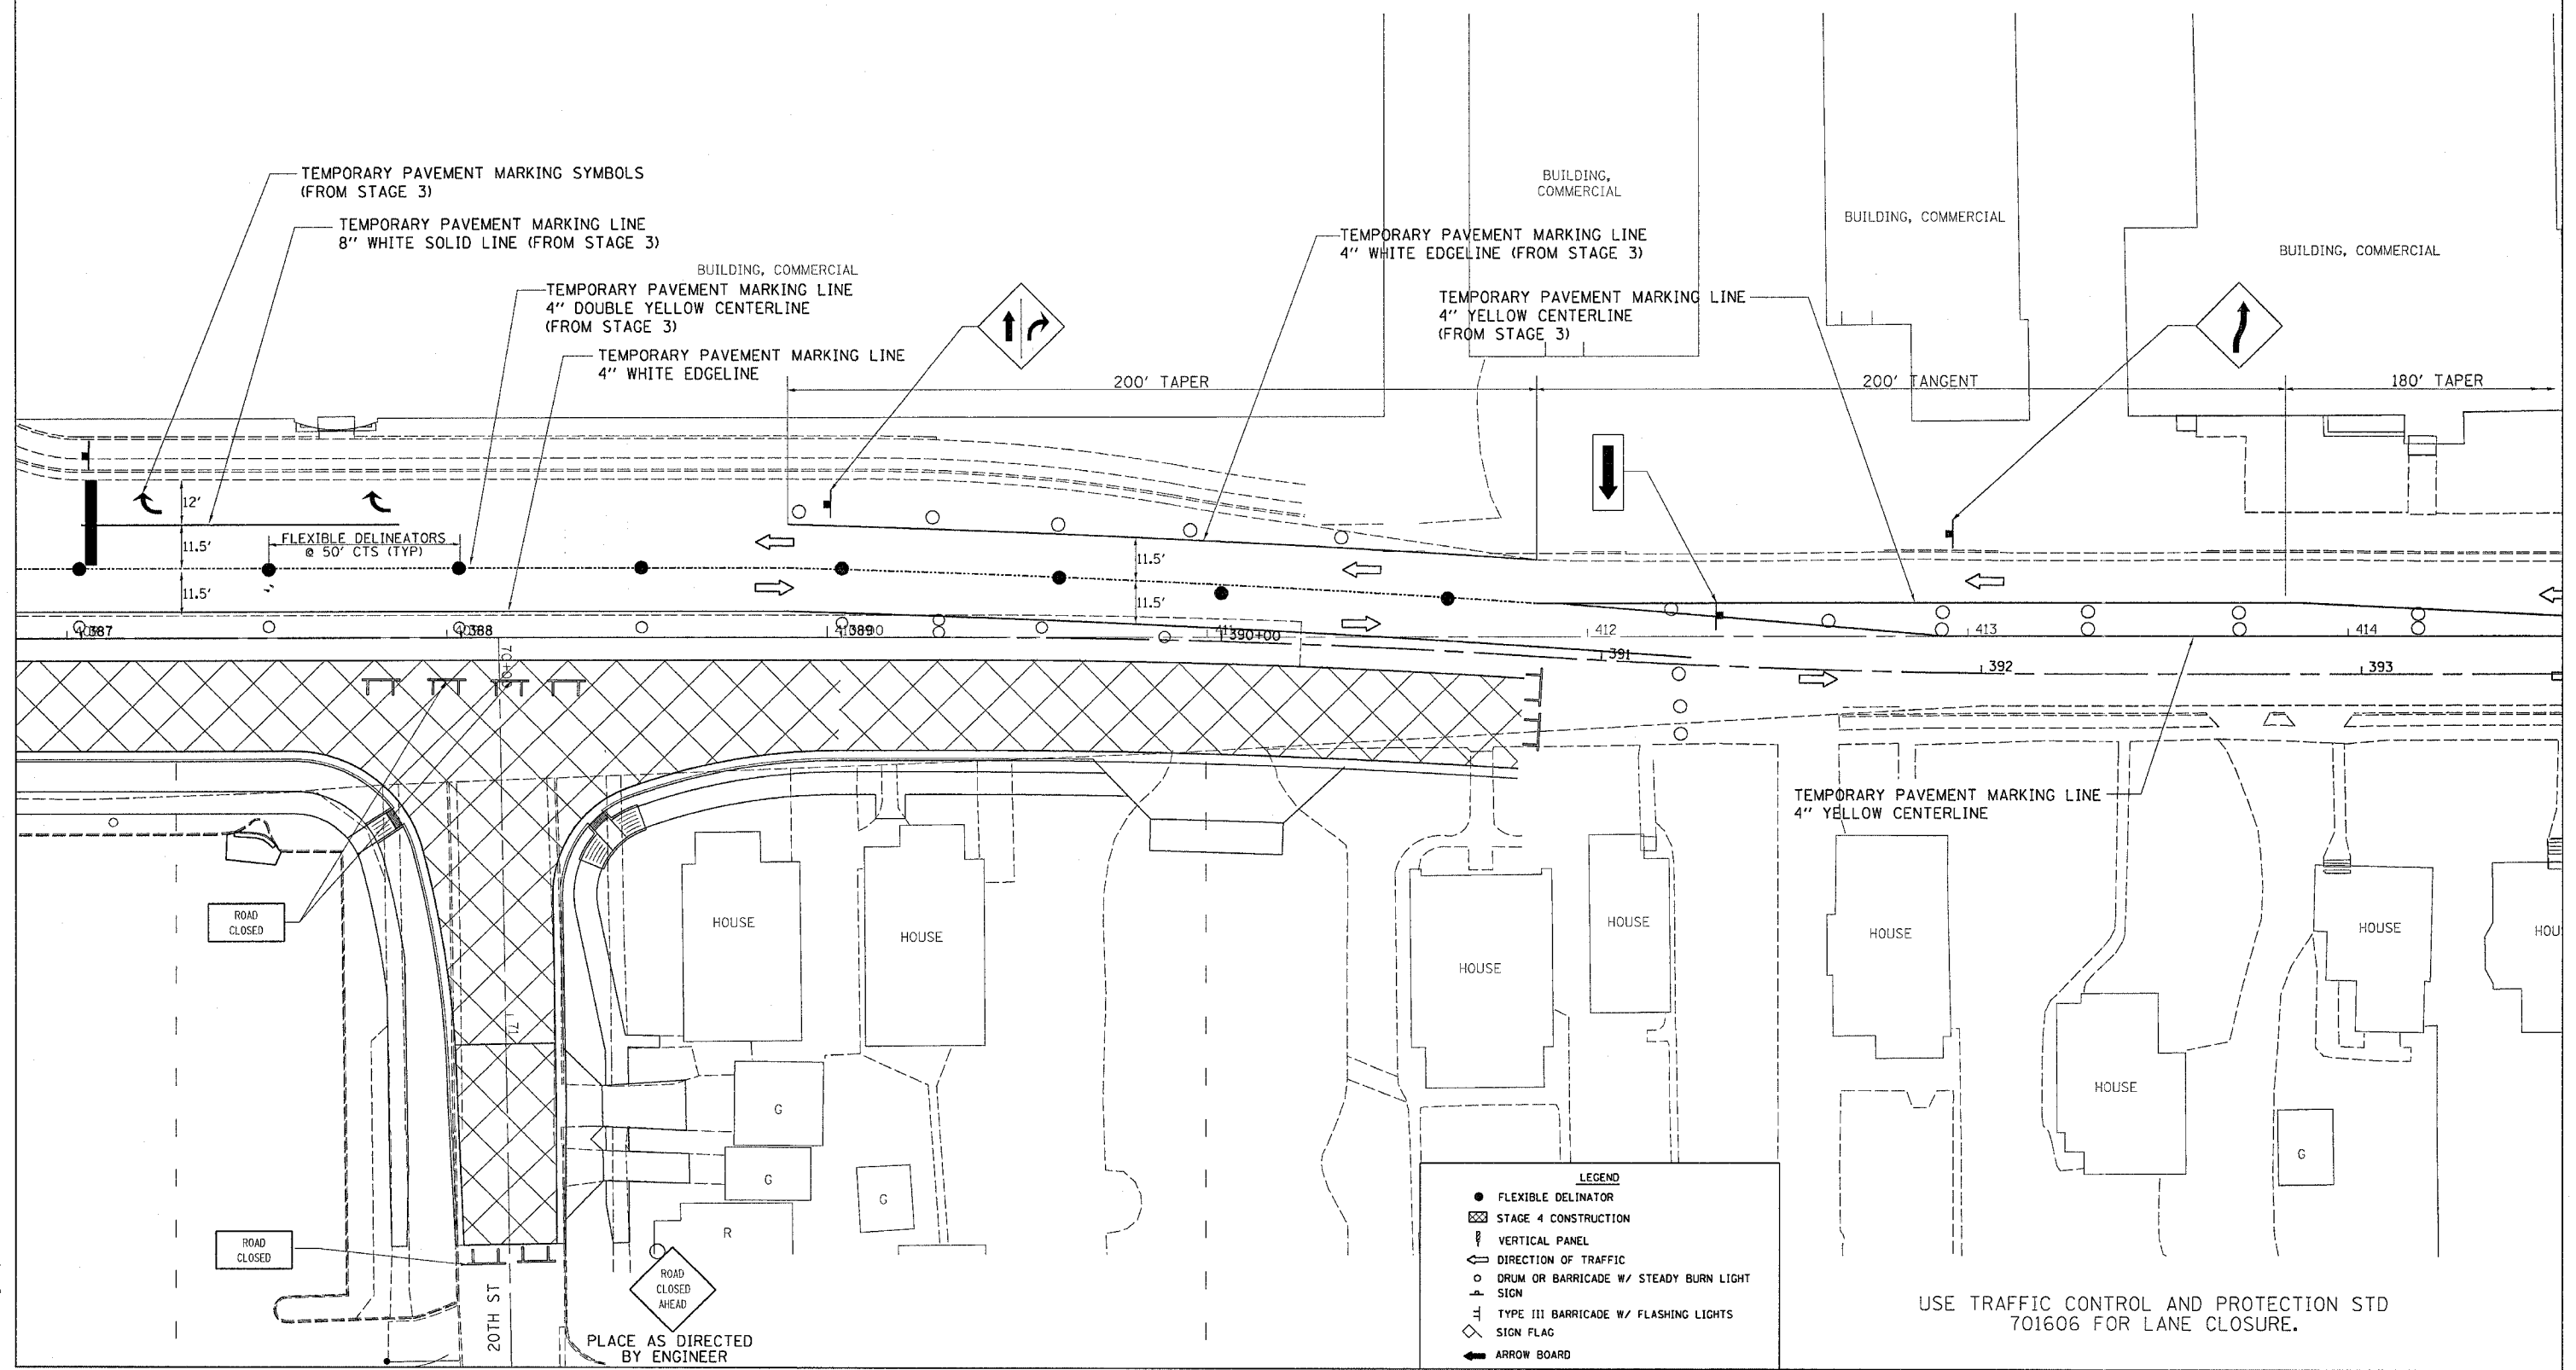


F.A.P. RTE.	SECTION	COUNTY	TOTAL SHEETS	SHEET NO.
734	4MFTJR	WINNEBAGO	353	108
STA.		TO STA.		
FED. ROAD DIST. NO.		ILLINOIS FED. AID PROJECT		

# STAGE 4

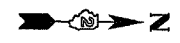

**LEGEND**

- FLEXIBLE DELINEATOR
- ▨ STAGE 4 CONSTRUCTION
- ⏏ VERTICAL PANEL
- ⇌ DIRECTION OF TRAFFIC
- DRUM OR BARRICADE W/ STEADY BURN LIGHT SIGN
- ⊥ TYPE III BARRICADE W/ FLASHING LIGHTS
- ◇ SIGN FLAG
- ➡ ARROW BOARD

USE TRAFFIC CONTROL AND PROTECTION STD 701606 FOR LANE CLOSURE.

PLOT DATE = Fri, Apr 27 10:58:47 2007  
 FILE NAME = c:\projects\14215599\14215599.dwg  
 PLOT SCALE = 20.00000 / IN.  
 USER NAME = gwenjpm