


F.A.P. RTE.	SECTION	COUNTY	TOTAL SHEETS	SHEET NO.
734	4MFT/R	WINNEBAGO	353	112
STA.		TO STA.		
FED. ROAD DIST. NO.		ILLINOIS	FED. AID PROJECT	

# STAGE 5A

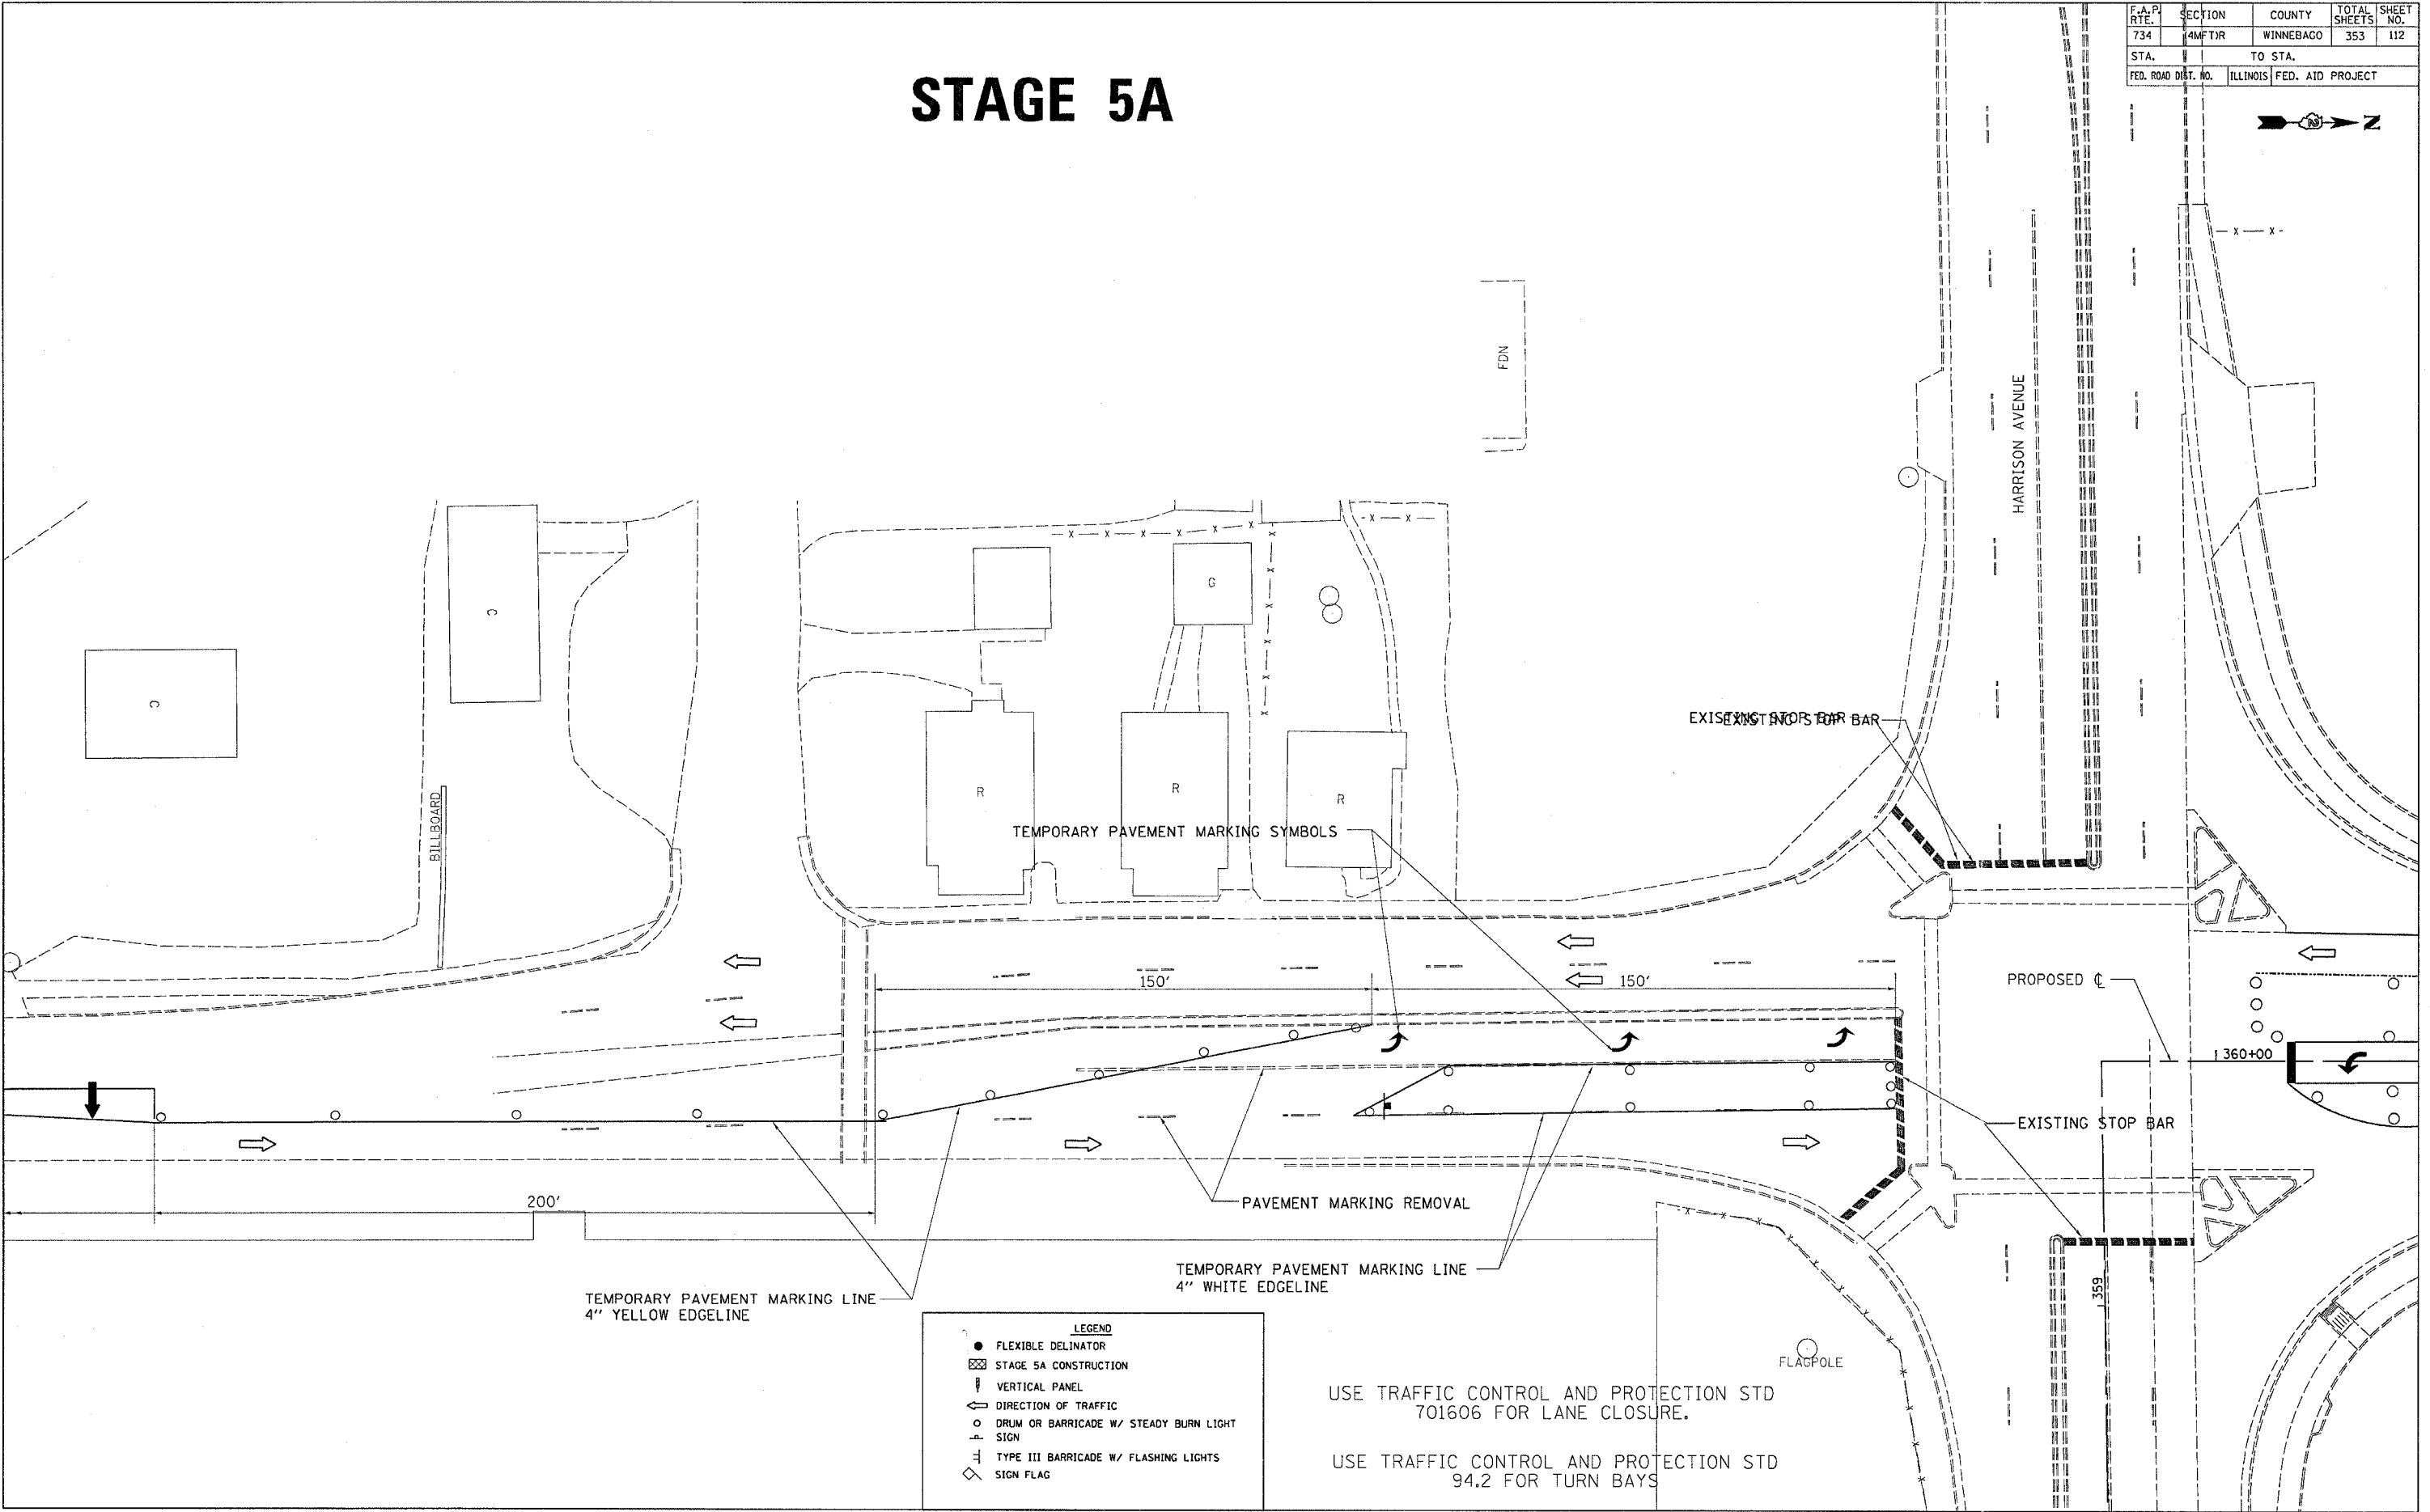

**LEGEND**

- FLEXIBLE DELINATOR
- ⊠ STAGE 5A CONSTRUCTION
- ⊥ VERTICAL PANEL
- ⇨ DIRECTION OF TRAFFIC
- DRUM OR BARRICADE W/ STEADY BURN LIGHT SIGN
- ⊥ TYPE III BARRICADE W/ FLASHING LIGHTS
- ◇ SIGN FLAG

USE TRAFFIC CONTROL AND PROTECTION STD 701606 FOR LANE CLOSURE.

USE TRAFFIC CONTROL AND PROTECTION STD 94.2 FOR TURN BAYS

PLOT DATE = Fri, Apr 27, 10:39:48, 2007  
 FILE NAME = c:\p\proj\112\112.dwg  
 PLOT SCALE = 20.00000 / 1 IN.  
 USER NAME = ggrant