


F.A.P. RTE.	SECTION	COUNTY	TOTAL SHEETS	SHEET NO.
734	(4MFT)R	WINNEBAGO	353	118
STA.		TO STA.		
FED. ROAD DIST. NO.		ILLINOIS FED. AID PROJECT		

STAGE 5A

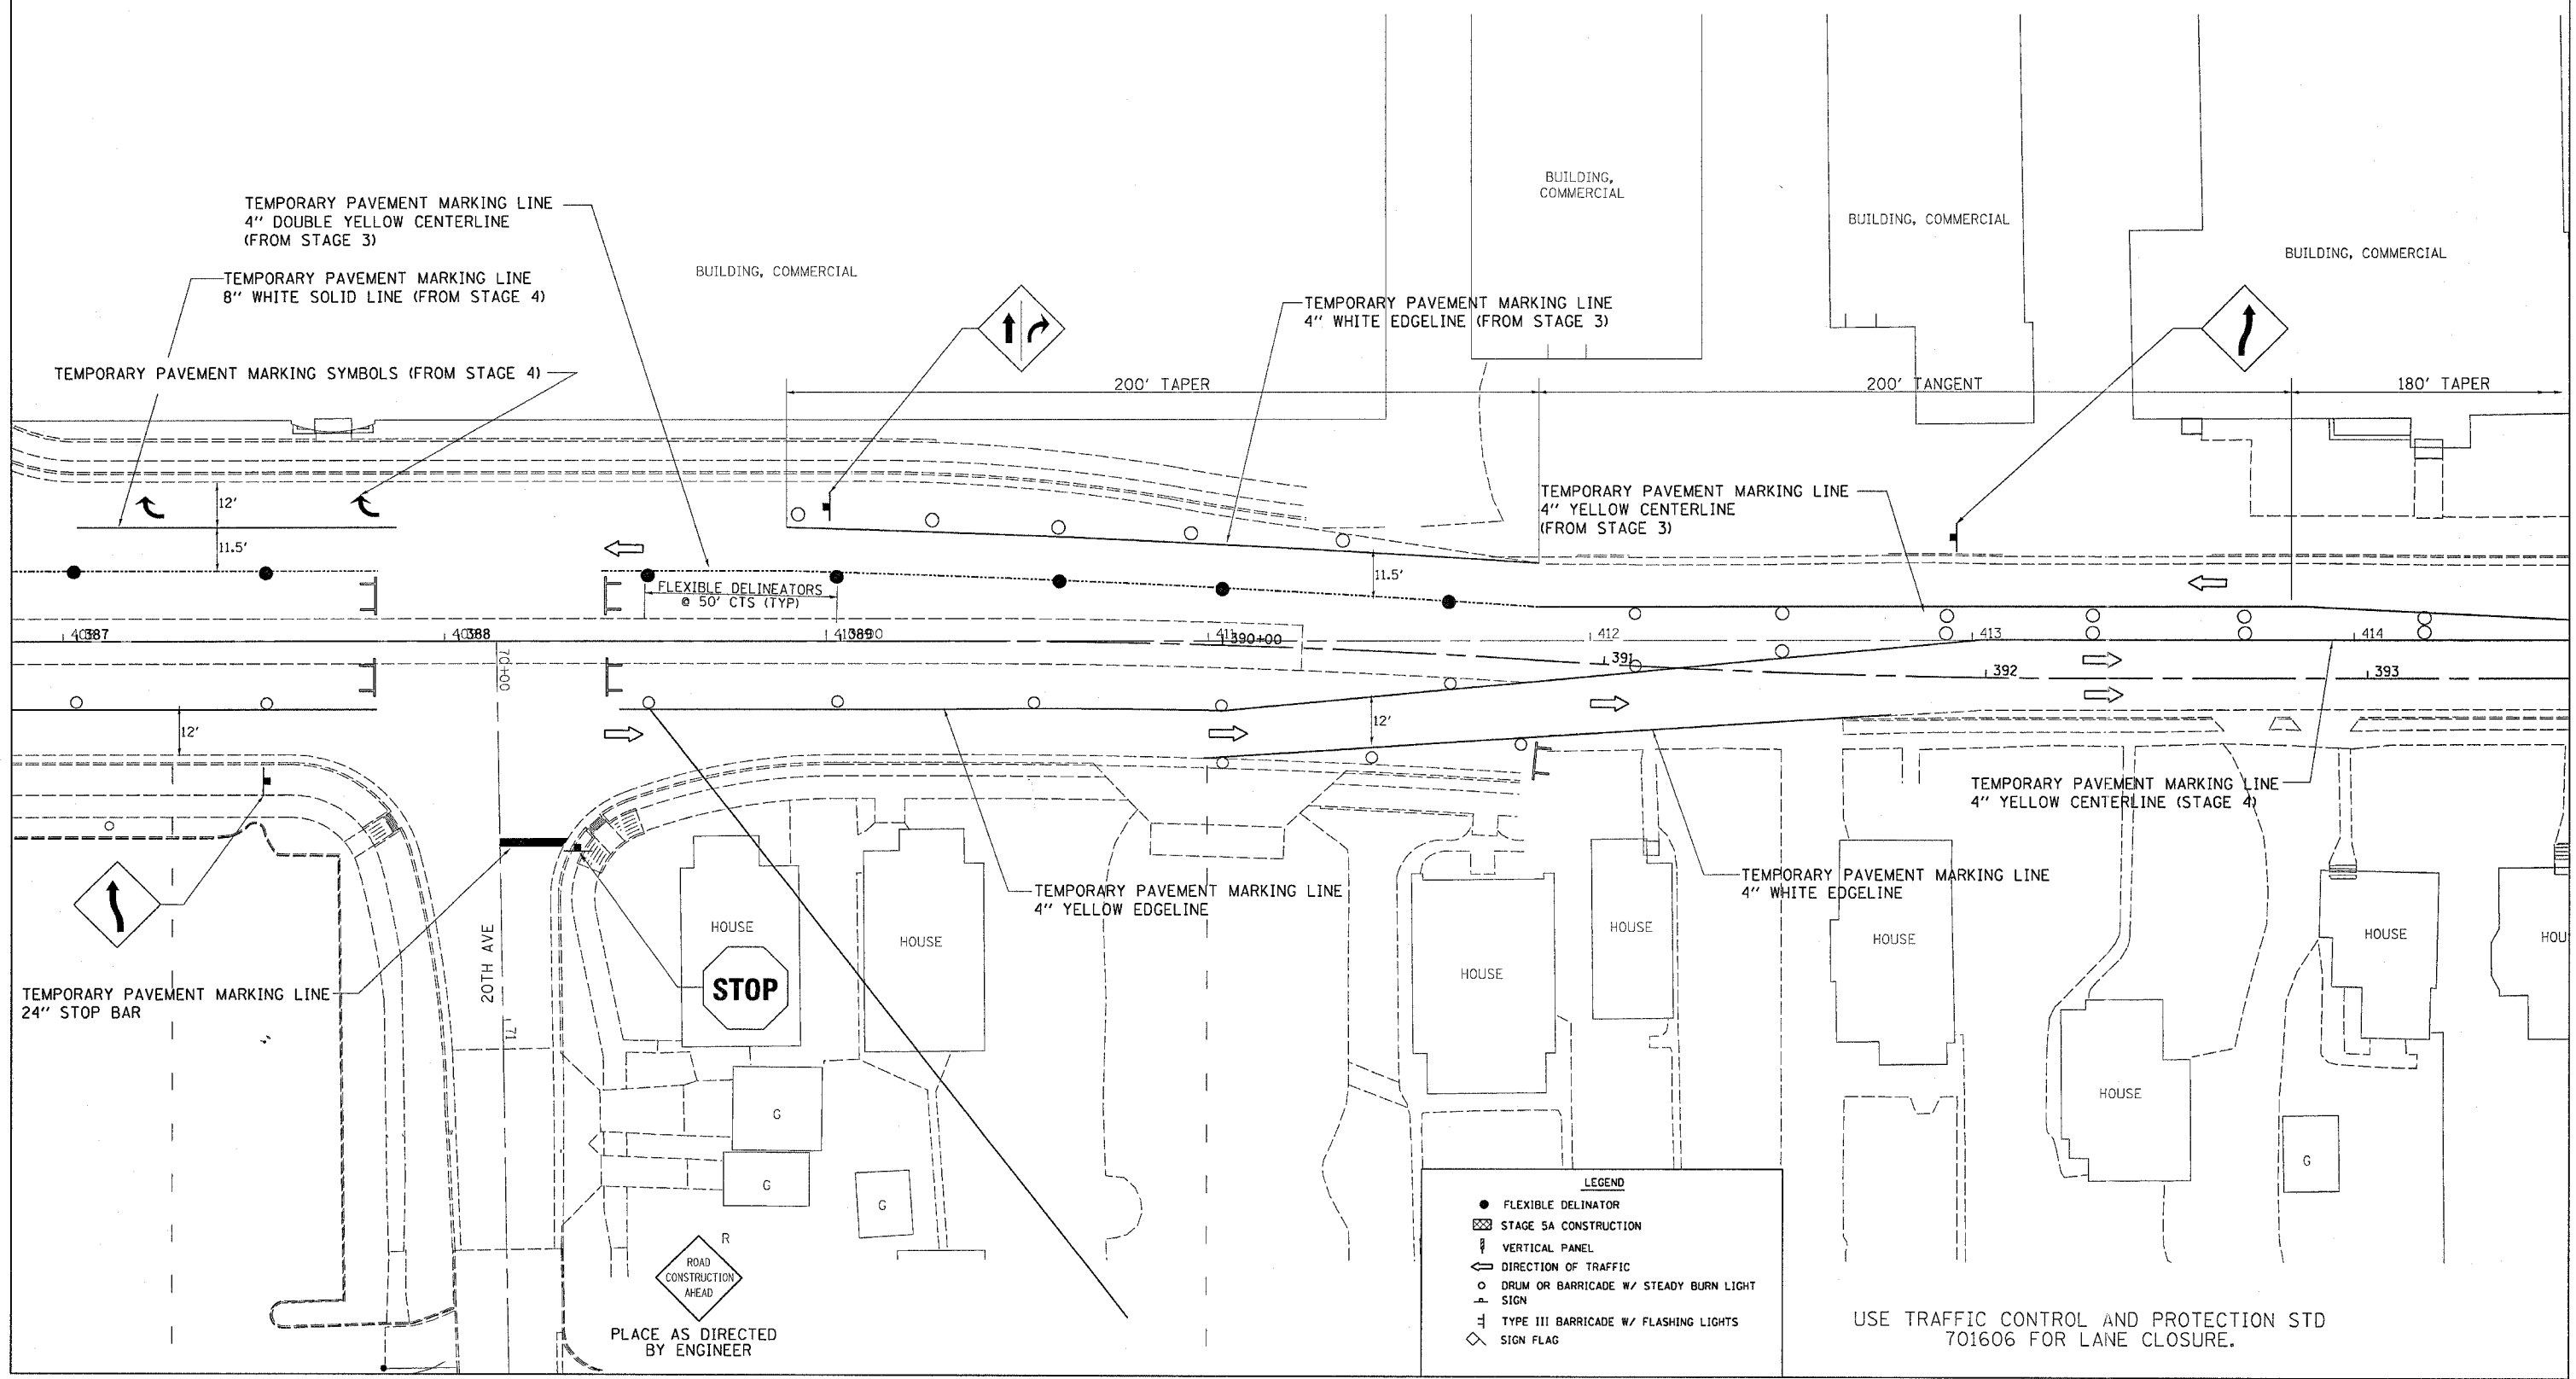

PLOT DATE: # Fri Apr 27 10:38:51 2007
 FILE NAME: # c:\p\proj\st5a\216919\st5a\118.dgn
 USER: # gpr
 SCALE: # 1/8" = 1'

LEGEND

- FLEXIBLE DELINEATOR
- ▣ STAGE 5A CONSTRUCTION
- ↓ VERTICAL PANEL
- DIRECTION OF TRAFFIC
- DRUM OR BARRICADE W/ STEADY BURN LIGHT SIGN
- ⊥ TYPE III BARRICADE W/ FLASHING LIGHTS
- ◇ SIGN FLAG