



F.A.P. RTE.	SECTION	COUNTY	TOTAL SHEETS	SHEET NO.
734	4MFT/R	WINNEBAGO	353	122
STA.		TO STA.		
FED. ROAD DIST. NO.		ILLINOIS	FED. AID PROJECT	

# STAGE 6

 

ROAD CONSTRUCTION AHEAD  
PLACE AS DIRECTED BY ENGINEER

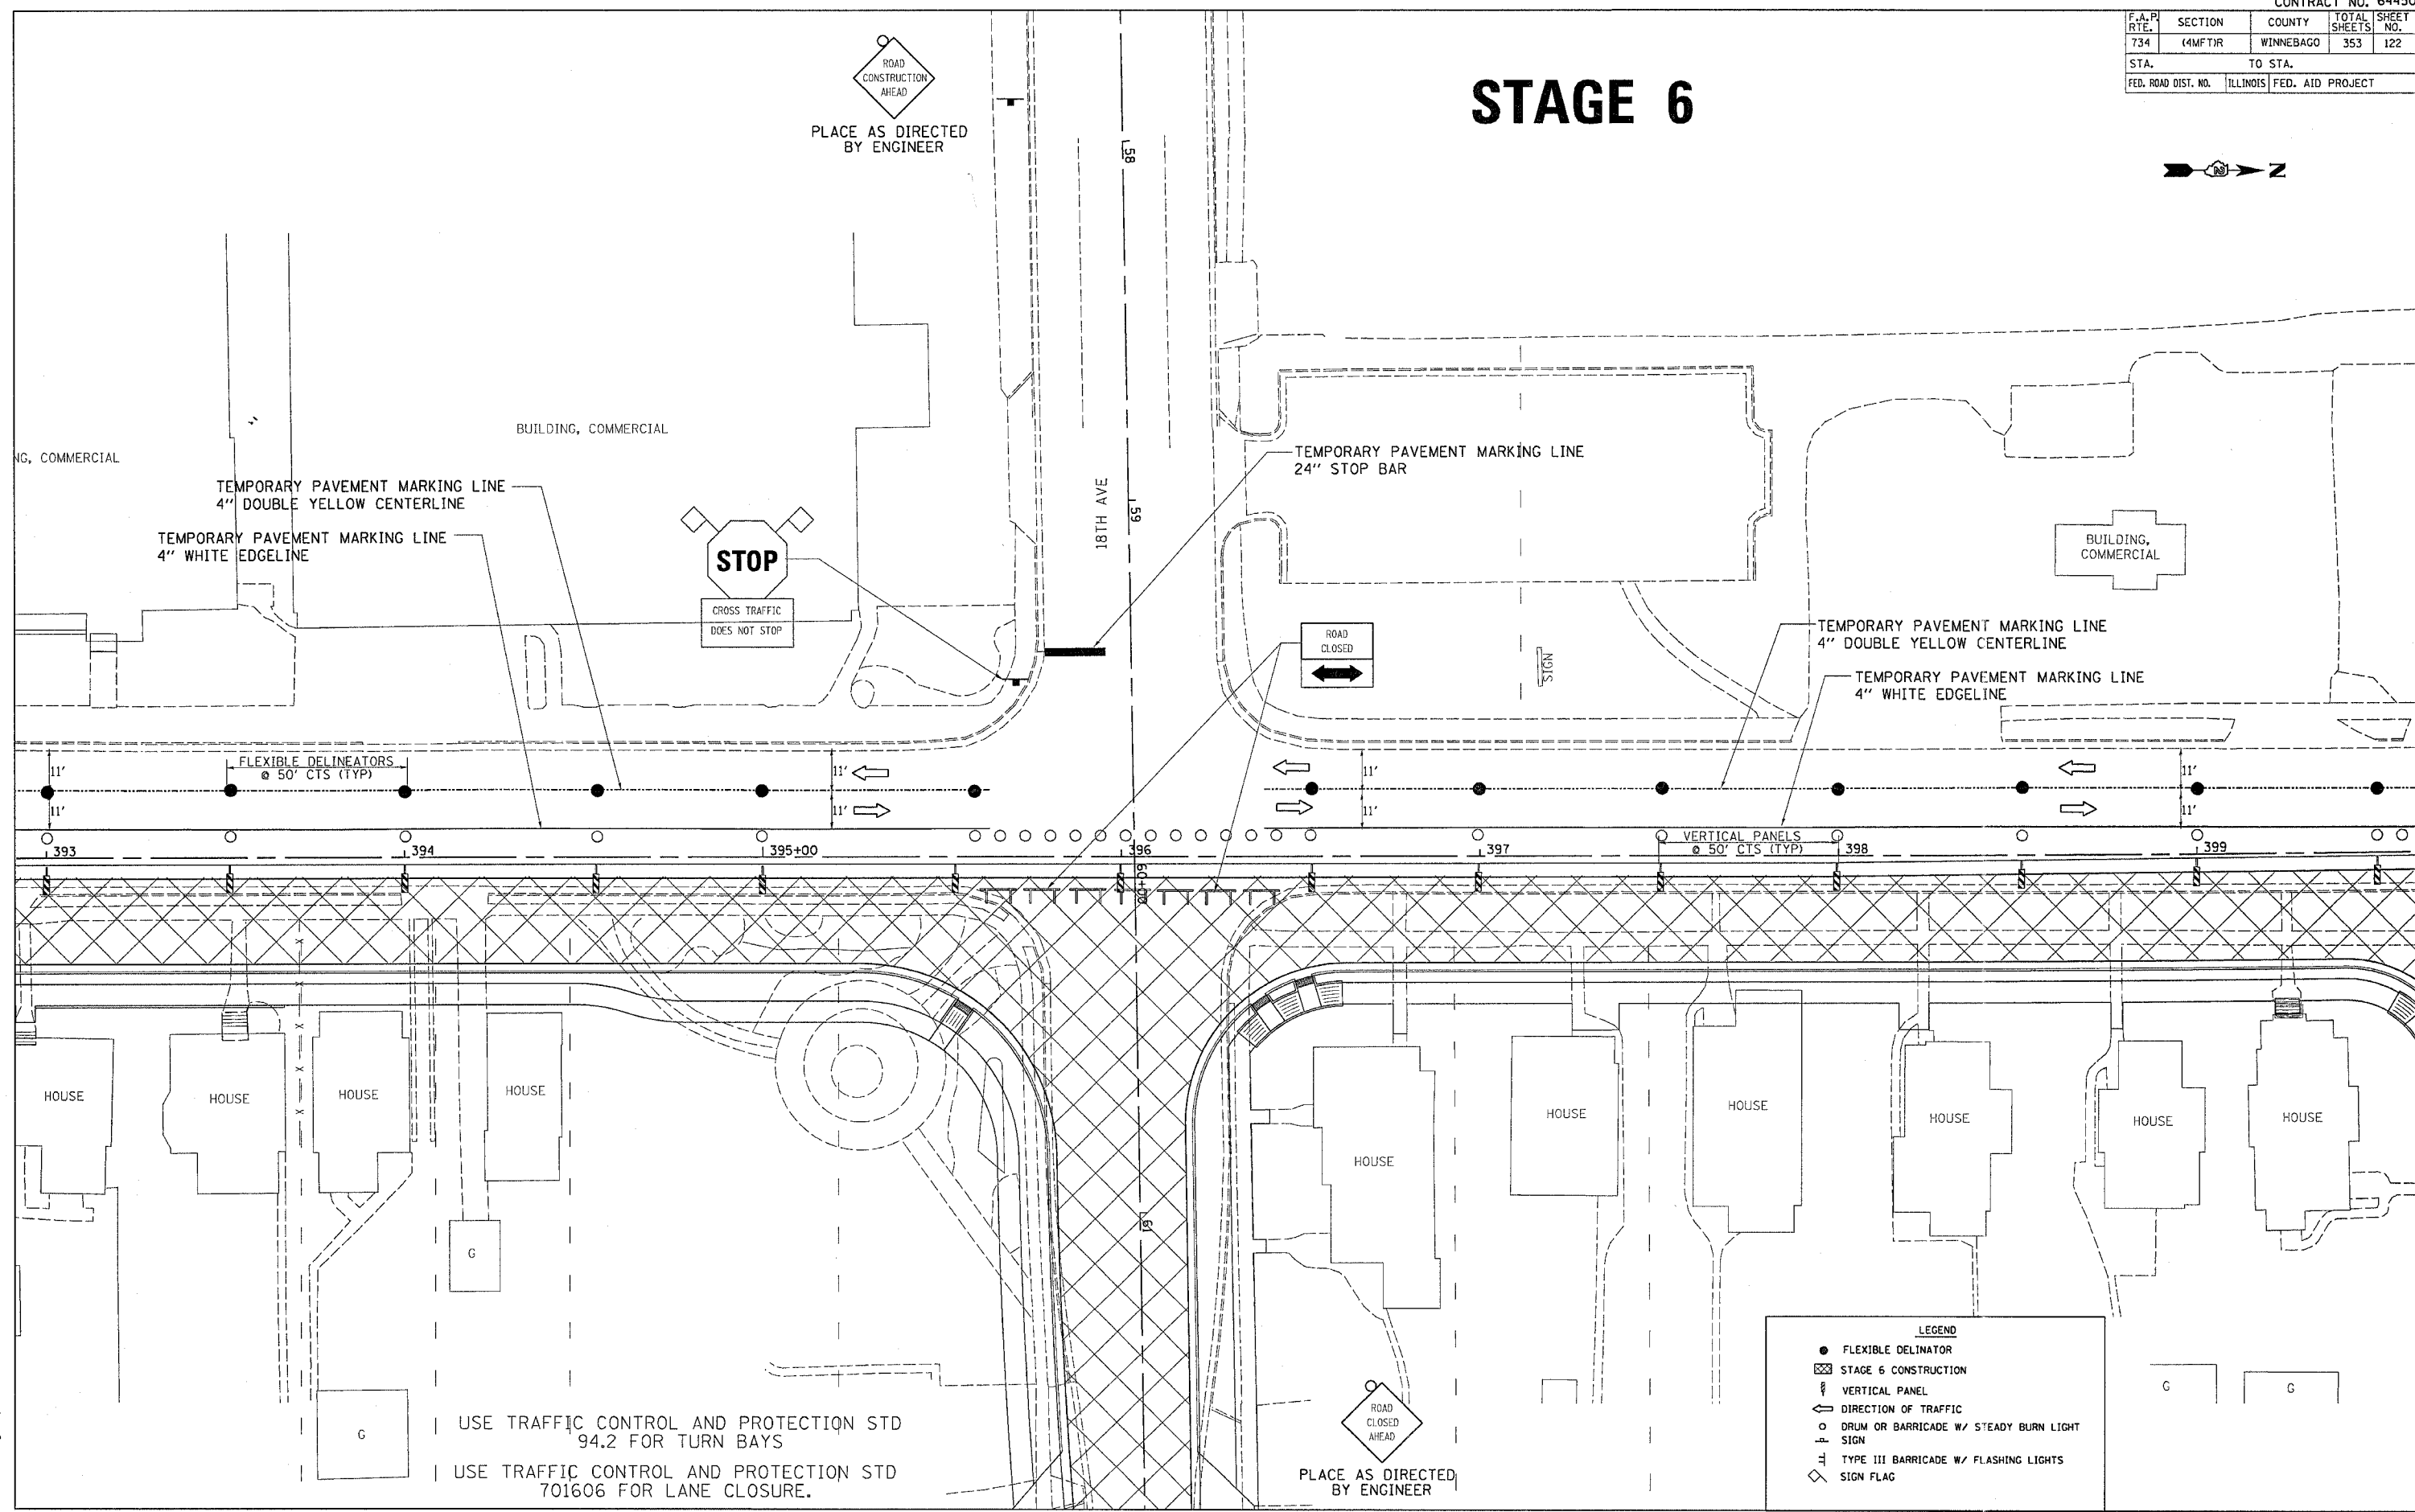

PLOT DATE = Fri, Apr 27 10:29:53 2007  
 FILE NAME = c:\projects\22165919\1165919.dwg  
 PLOT SCALE = 20.00000 7 / IN.  
 USER NAME = g-wentz

USE TRAFFIC CONTROL AND PROTECTION STD 94.2 FOR TURN BAYS  
 USE TRAFFIC CONTROL AND PROTECTION STD 701606 FOR LANE CLOSURE.

**LEGEND**

- FLEXIBLE DELINEATOR
- ▨ STAGE 6 CONSTRUCTION
- ⊥ VERTICAL PANEL
- ⇄ DIRECTION OF TRAFFIC
- DRUM OR BARRICADE W/ STEADY BURN LIGHT
- ⊥ SIGN
- ⊥ TYPE III BARRICADE W/ FLASHING LIGHTS
- ◇ SIGN FLAG