


F.A.P. RTE.	SECTION	COUNTY	TOTAL SHEETS	SHEET NO.
734	(4MFT)R	WINNEBAGO	353	130
STA.		TO STA.		
FED. ROAD DIST. NO.		ILLINOIS	FED. AID PROJECT	

STAGE 7

PLACE AS DIRECTED BY ENGINEER



FLAG POLE

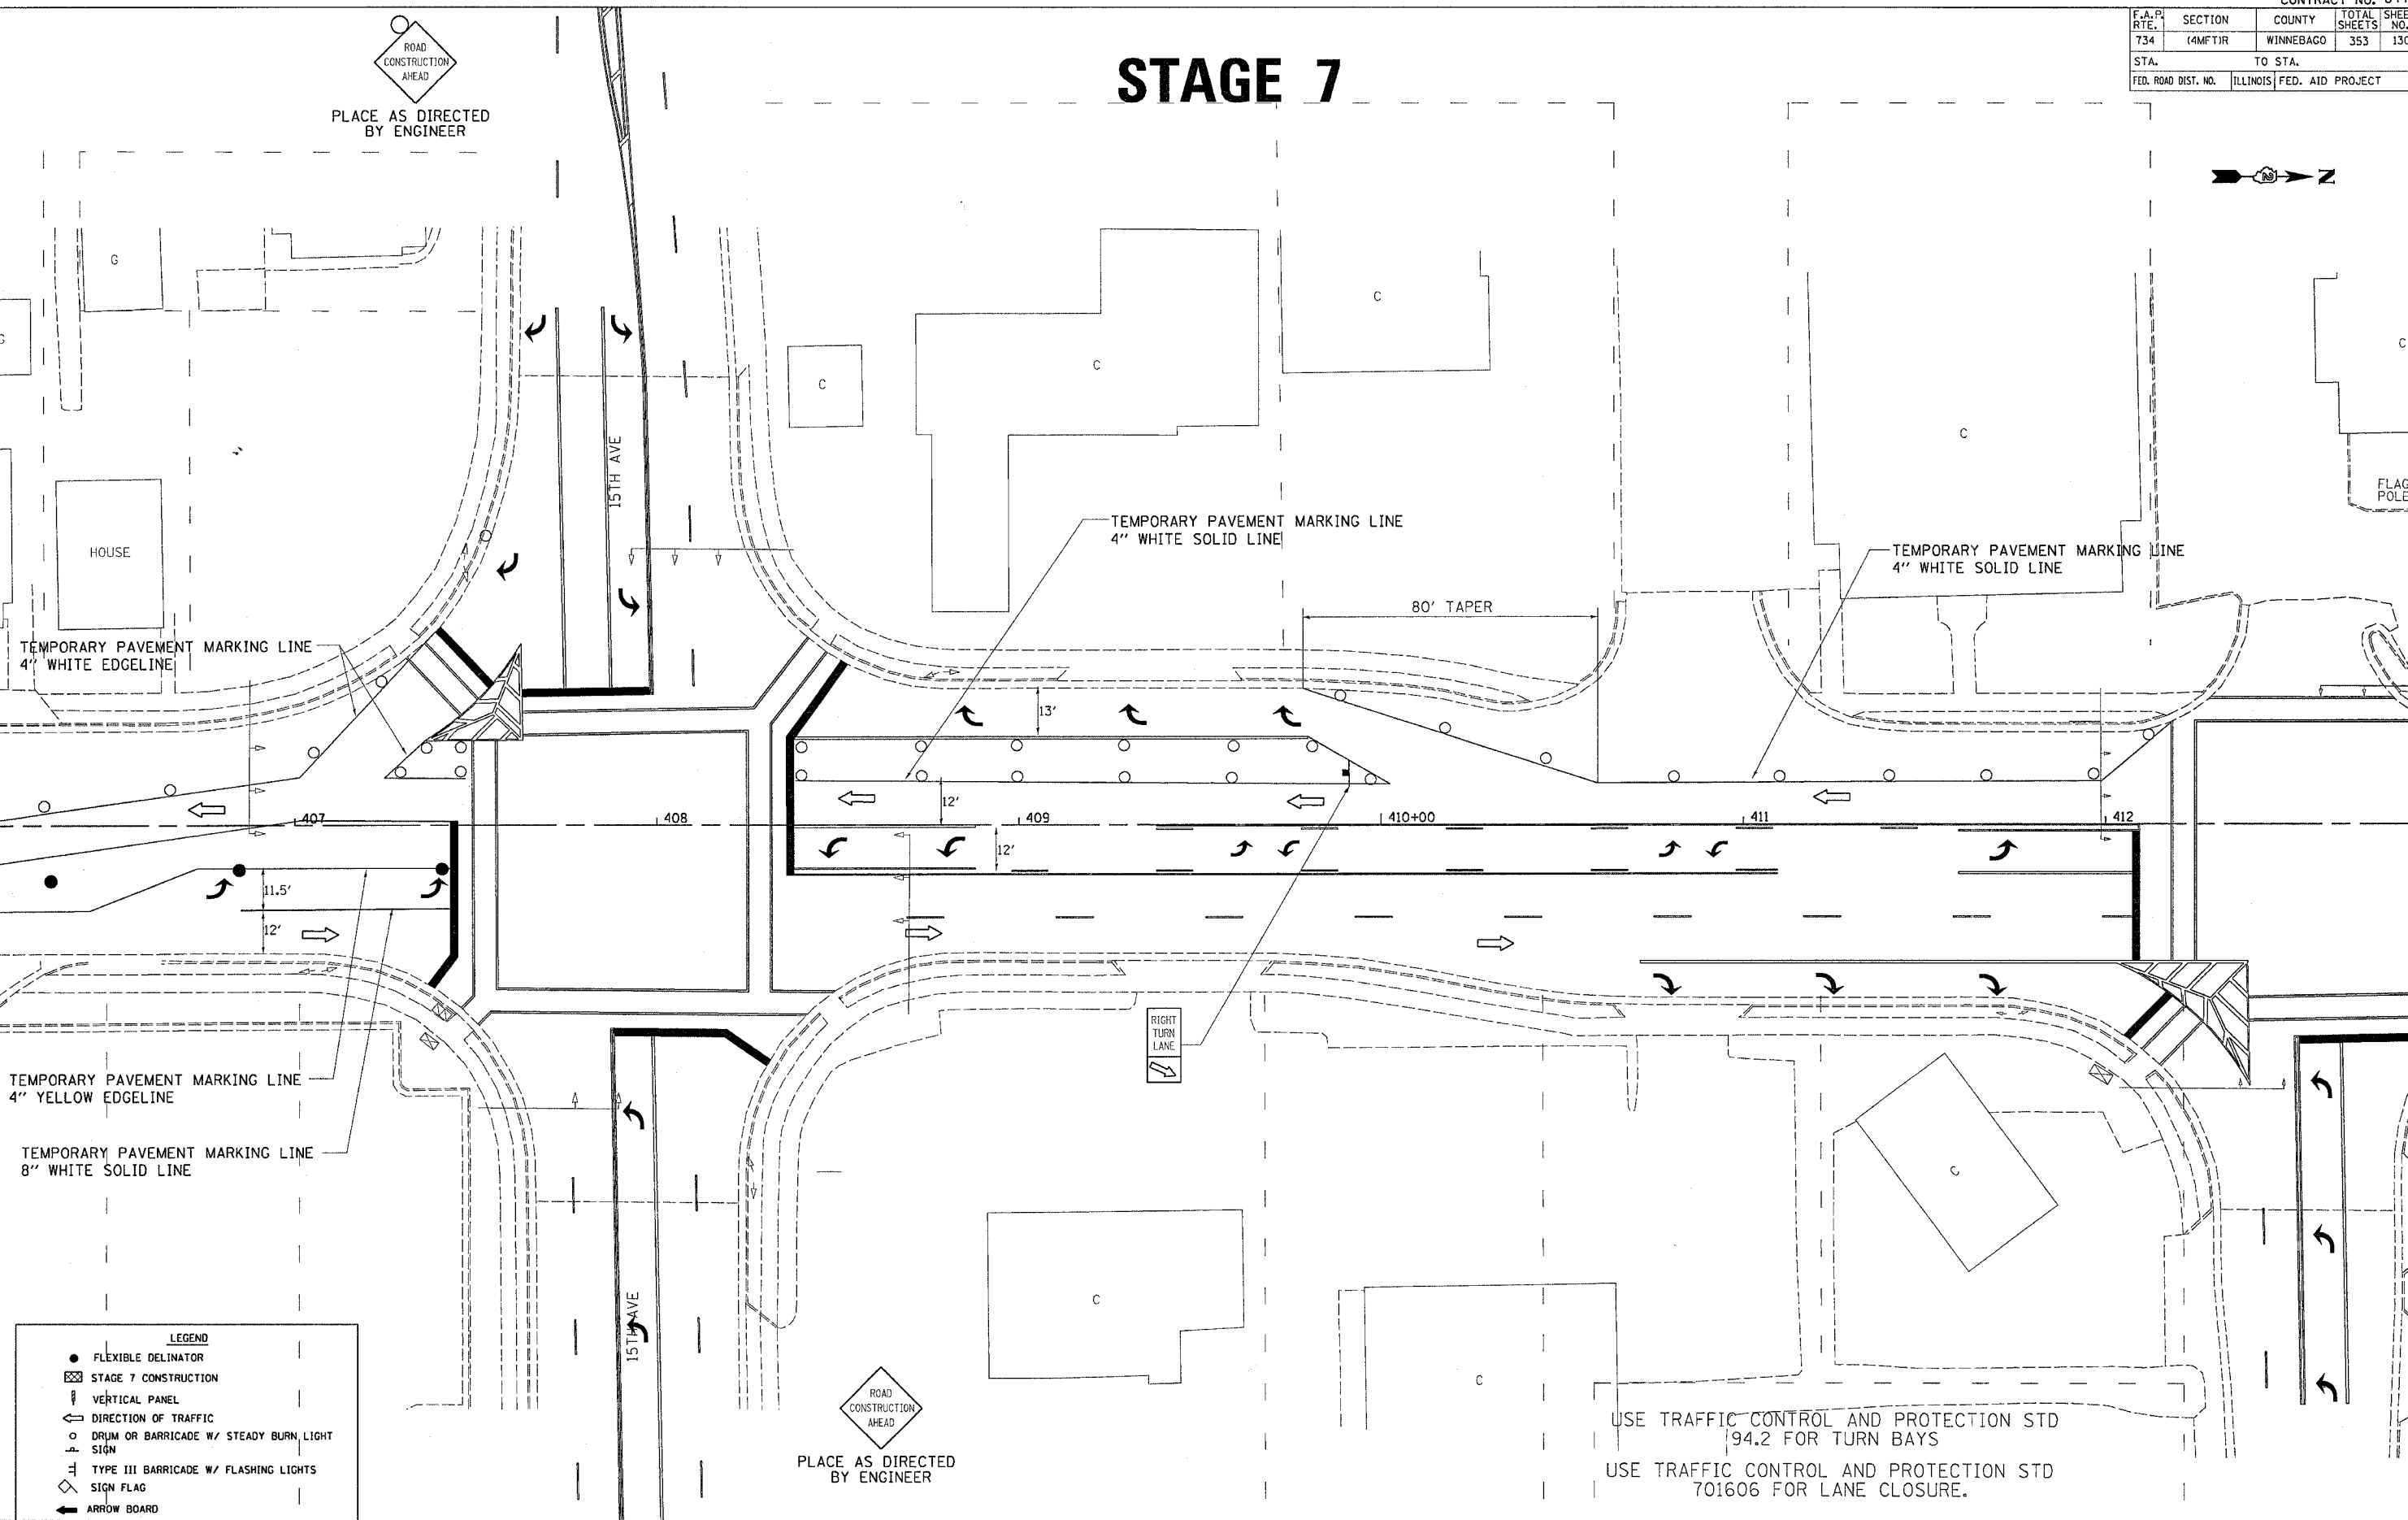

TEMPORARY PAVEMENT MARKING LINE
4" WHITE EDGELINE

TEMPORARY PAVEMENT MARKING LINE
4" WHITE SOLID LINE

TEMPORARY PAVEMENT MARKING LINE
4" WHITE SOLID LINE

60' TAPER

407

408

409

410+00

411

412

11.5'

12'

13'

12'

12'

TEMPORARY PAVEMENT MARKING LINE
4" YELLOW EDGELINE

TEMPORARY PAVEMENT MARKING LINE
8" WHITE SOLID LINE

RIGHT
TURN
LANE

PLACE AS DIRECTED BY ENGINEER

USE TRAFFIC CONTROL AND PROTECTION STD
194.2 FOR TURN BAYS
USE TRAFFIC CONTROL AND PROTECTION STD
701606 FOR LANE CLOSURE.

PLOT DATE = Fri, Apr 27 10:03:05 2007
FILE NAME = c:\p\proj\64450\stage7\stage7.dgn
PLOT SCALE = 28.0000 / 1" = 100'-0"
USER NAME = gromtgm

LEGEND	
●	FLEXIBLE DELINATOR
▨	STAGE 7 CONSTRUCTION
⊥	VERTICAL PANEL
→	DIRECTION OF TRAFFIC
○	DRUM OR BARRICADE W/ STEADY BURN LIGHT SIGN
⊥	TYPE III BARRICADE W/ FLASHING LIGHTS
⊥	SIGN FLAG
→	ARROW BOARD