


F.A.P. RTE.	SECTION	COUNTY	TOTAL SHEETS	SHEET NO.
734	(4MFT)R	WINNEBAGO	353	131
STA.		TO STA.		
FED. ROAD DIST. NO.	ILLINOIS	FED. AID PROJECT		

STAGE 7

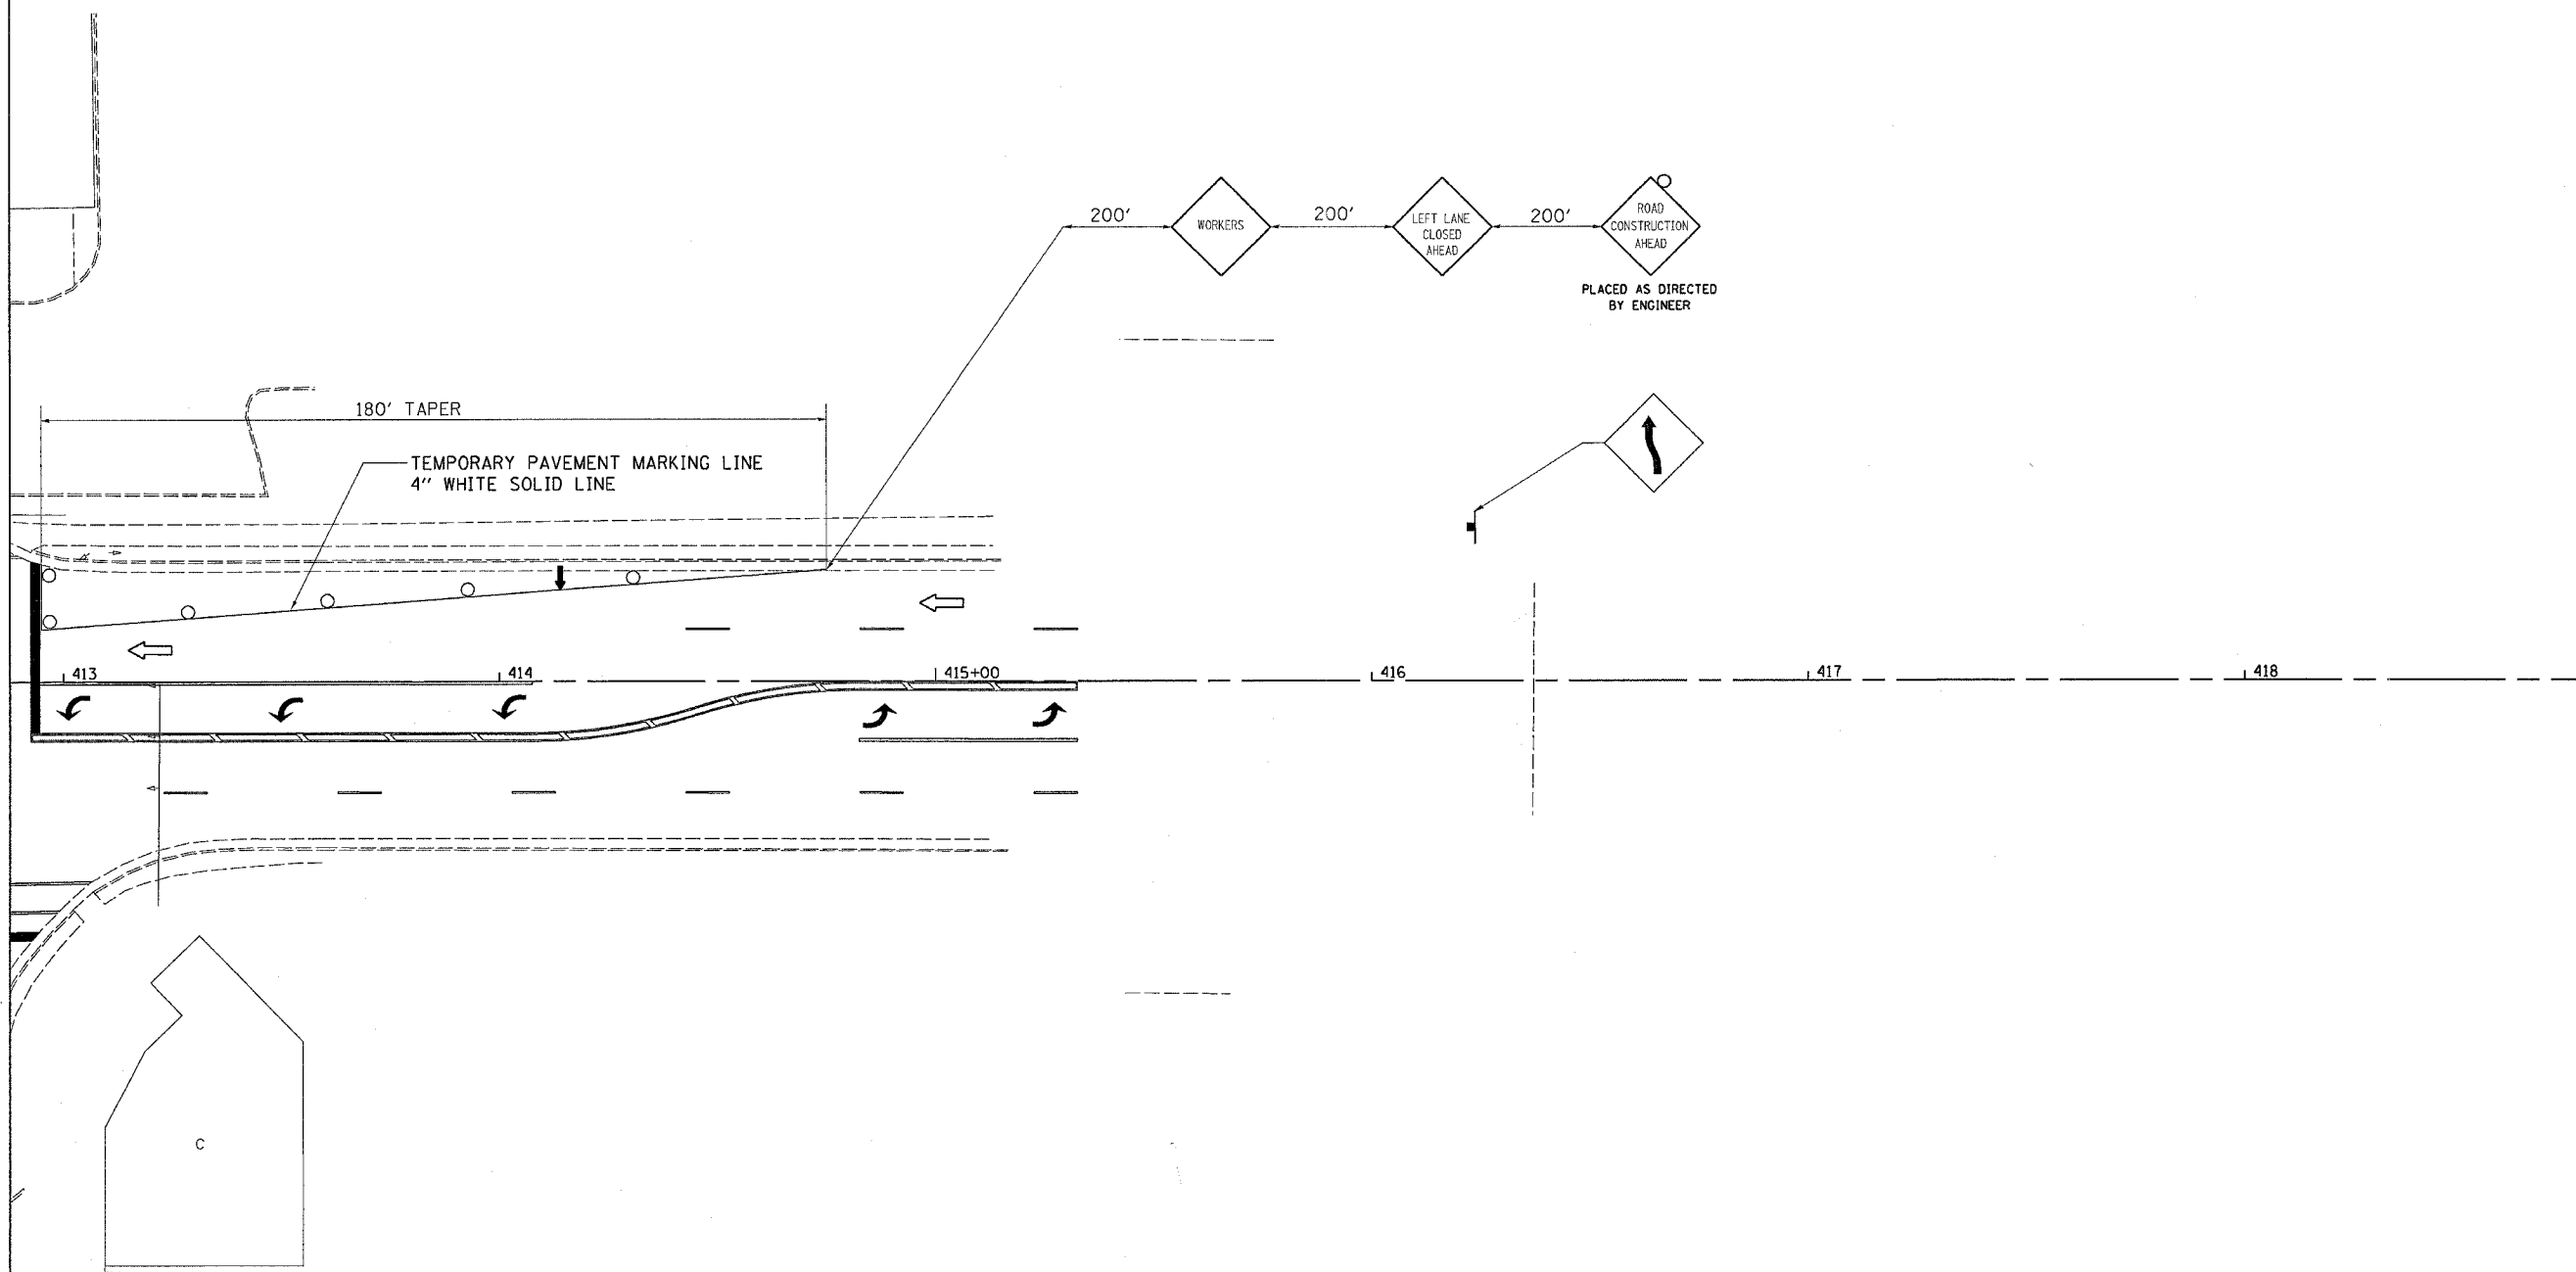

LEGEND	
●	FLEXIBLE DELINATOR
▨	STAGE 7 CONSTRUCTION
⌋	VERTICAL PANEL
↔	DIRECTION OF TRAFFIC
○	DRUM OR BARRICADE W/ STEADY BURN LIGHT SIGN
⊠	TYPE III BARRICADE W/ FLASHING LIGHTS
◇	SIGN FLAG
←	ARROW BOARD

USE TRAFFIC CONTROL AND PROTECTION STD 94.2 FOR TURN BAYS
 USE TRAFFIC CONTROL AND PROTECTION STD 701606 FOR LANE CLOSURE.

REVISIONS	
NAME	DATE

ILLINOIS DEPARTMENT OF TRANSPORTATION

SCALE: VERT. / HORIZ. / DATE

DRAWN BY / CHECKED BY

PLOT DATE = Fri, Apr 27 10:59:00 2007
 FILE NAME = c:\projects\142181818\142181818.dgn
 PLOT SCALE = 20.0000' / 1" / IN.
 USER NAME = gromtym