


F.A.P. RTE.	SECTION	COUNTY	TOTAL SHEETS	SHEET NO.
734	(4MFT)R	WINNEBAGO	353	133
STA.		TO STA.		
FED. ROAD DIST. NO.		ILLINOIS	FED. AID PROJECT	

STAGE 8

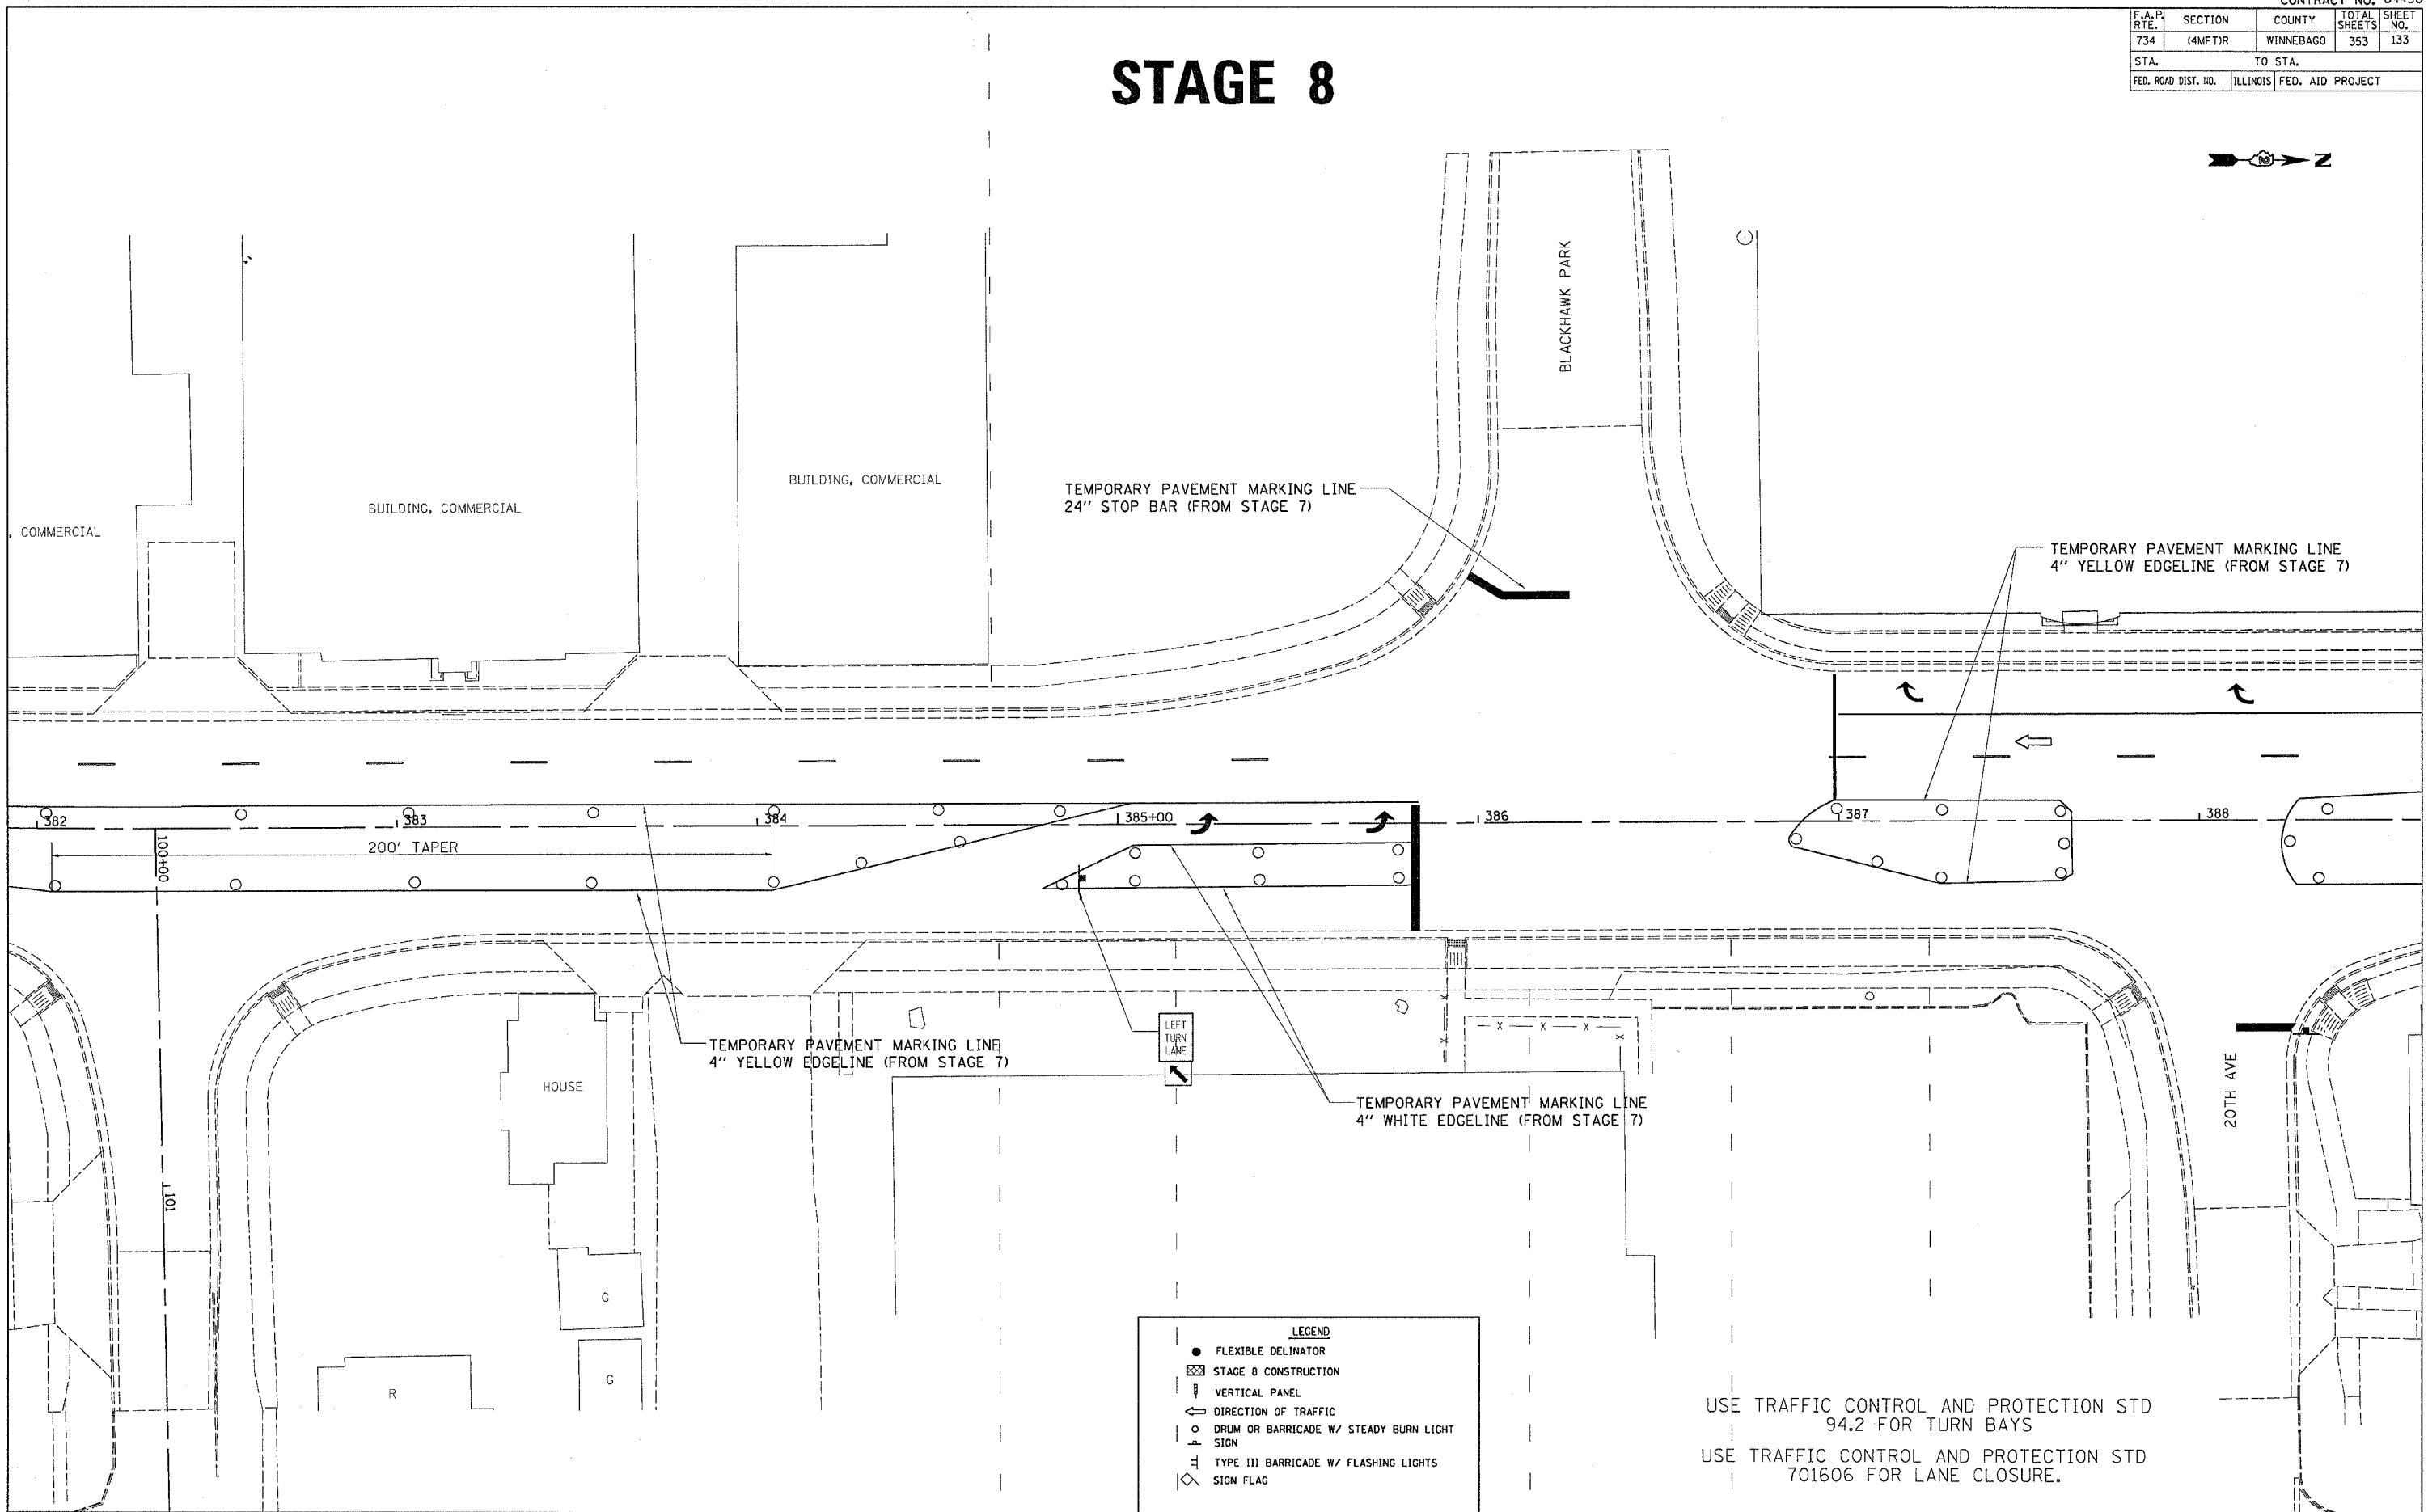

PLOT DATE = Fri, Apr 27 10:59:01 2007
 FILE NAME = c:\projects\2007\64450\stage8.dgn
 PLOT SCALE = 28.00000 / IN.
 USER NAME = brianp

LEGEND	
●	FLEXIBLE DELINATOR
▨	STAGE 8 CONSTRUCTION
⌋	VERTICAL PANEL
↔	DIRECTION OF TRAFFIC
○	DRUM OR BARRICADE W/ STEADY BURN LIGHT SIGN
⊥	TYPE III BARRICADE W/ FLASHING LIGHTS
◇	SIGN FLAG

USE TRAFFIC CONTROL AND PROTECTION STD 94.2 FOR TURN BAYS
 USE TRAFFIC CONTROL AND PROTECTION STD 701606 FOR LANE CLOSURE.