


F.A.P. RTE.	SECTION	COUNTY	TOTAL SHEETS	SHEET NO.
734	(4MFT)R	WINNEBAGO	353	135
STA.		TO STA.		
FED. ROAD DIST. NO.	ILLINOIS	FED. AID PROJECT		

# STAGE 8

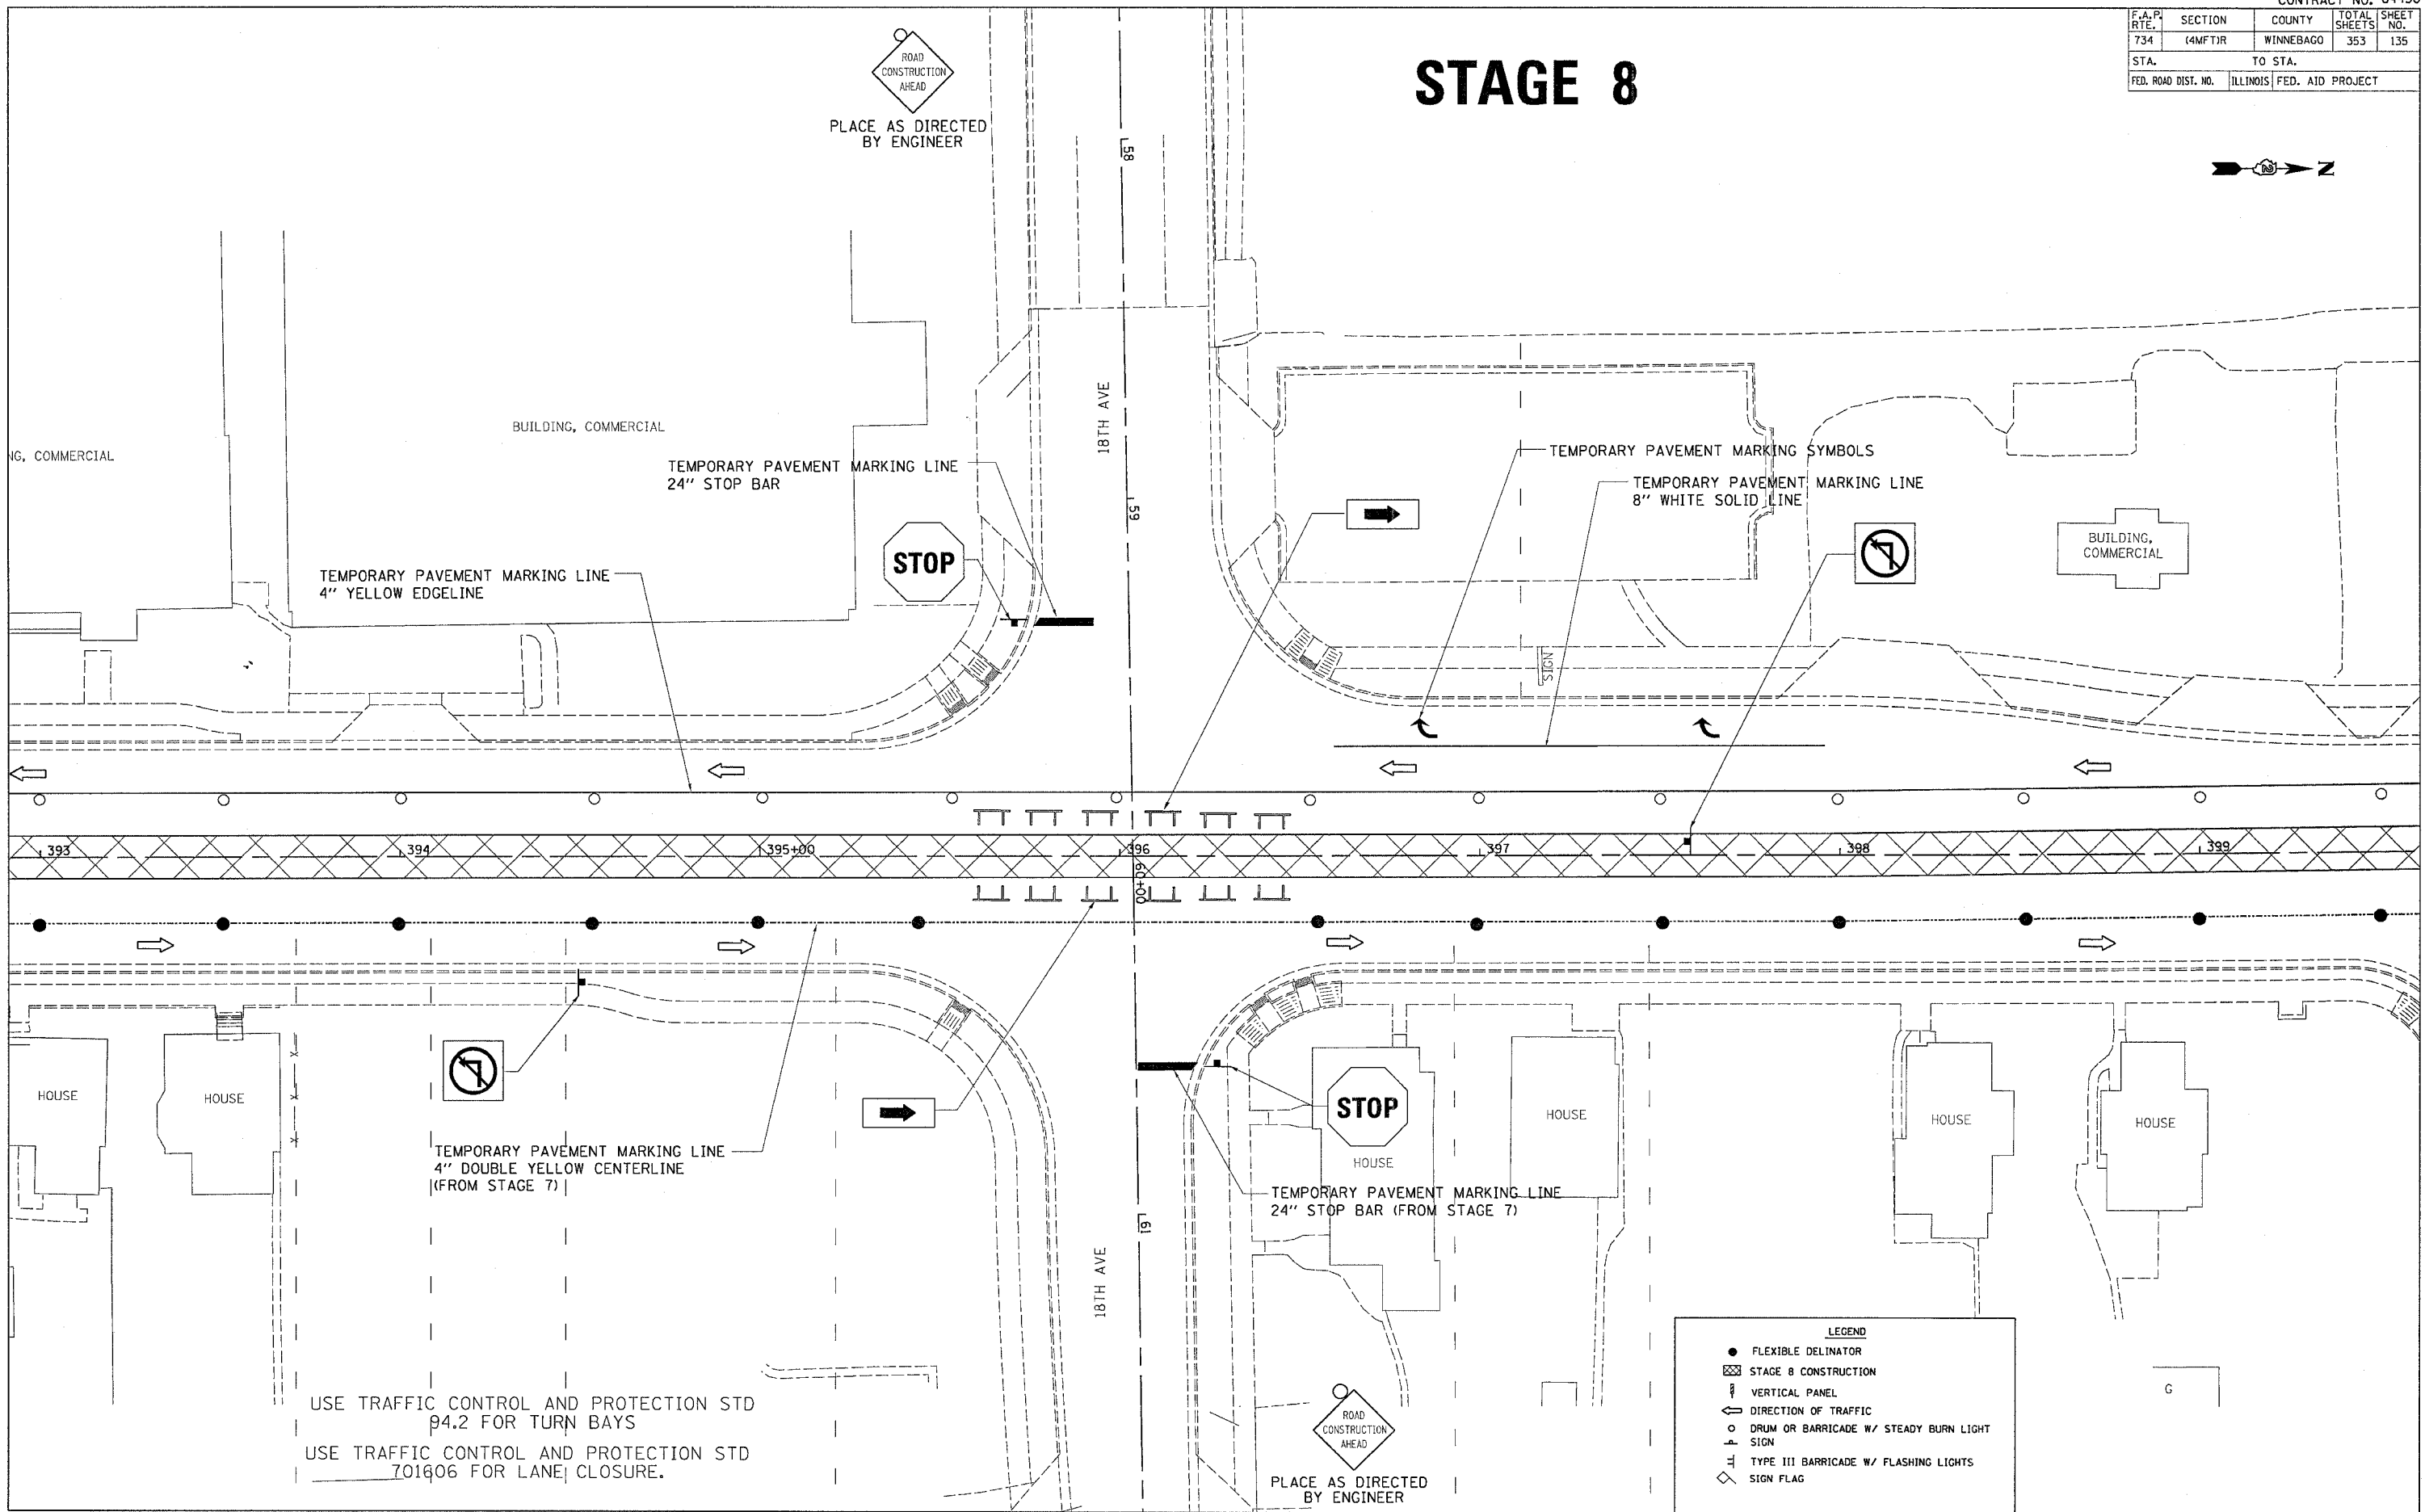

PLACE AS DIRECTED BY ENGINEER



USE TRAFFIC CONTROL AND PROTECTION STD 94.2 FOR TURN BAYS  
 USE TRAFFIC CONTROL AND PROTECTION STD 701606 FOR LANE CLOSURE.

LEGEND	
●	FLEXIBLE DELINATOR
▨	STAGE 8 CONSTRUCTION
⌋	VERTICAL PANEL
⇨	DIRECTION OF TRAFFIC
○	DRUM OR BARRICADE W/ STEADY BURN LIGHT
⊥	SIGN
⊥	TYPE III BARRICADE W/ FLASHING LIGHTS
◇	SIGN FLAG

PLOT DATE = Fri, Apr 27, 10:29:02, 2007  
 FILE NAME = c:\projects\64450\135.dwg  
 PLOT SCALE = 20.0000' / 1" = 2000  
 USER NAME = ggrant