
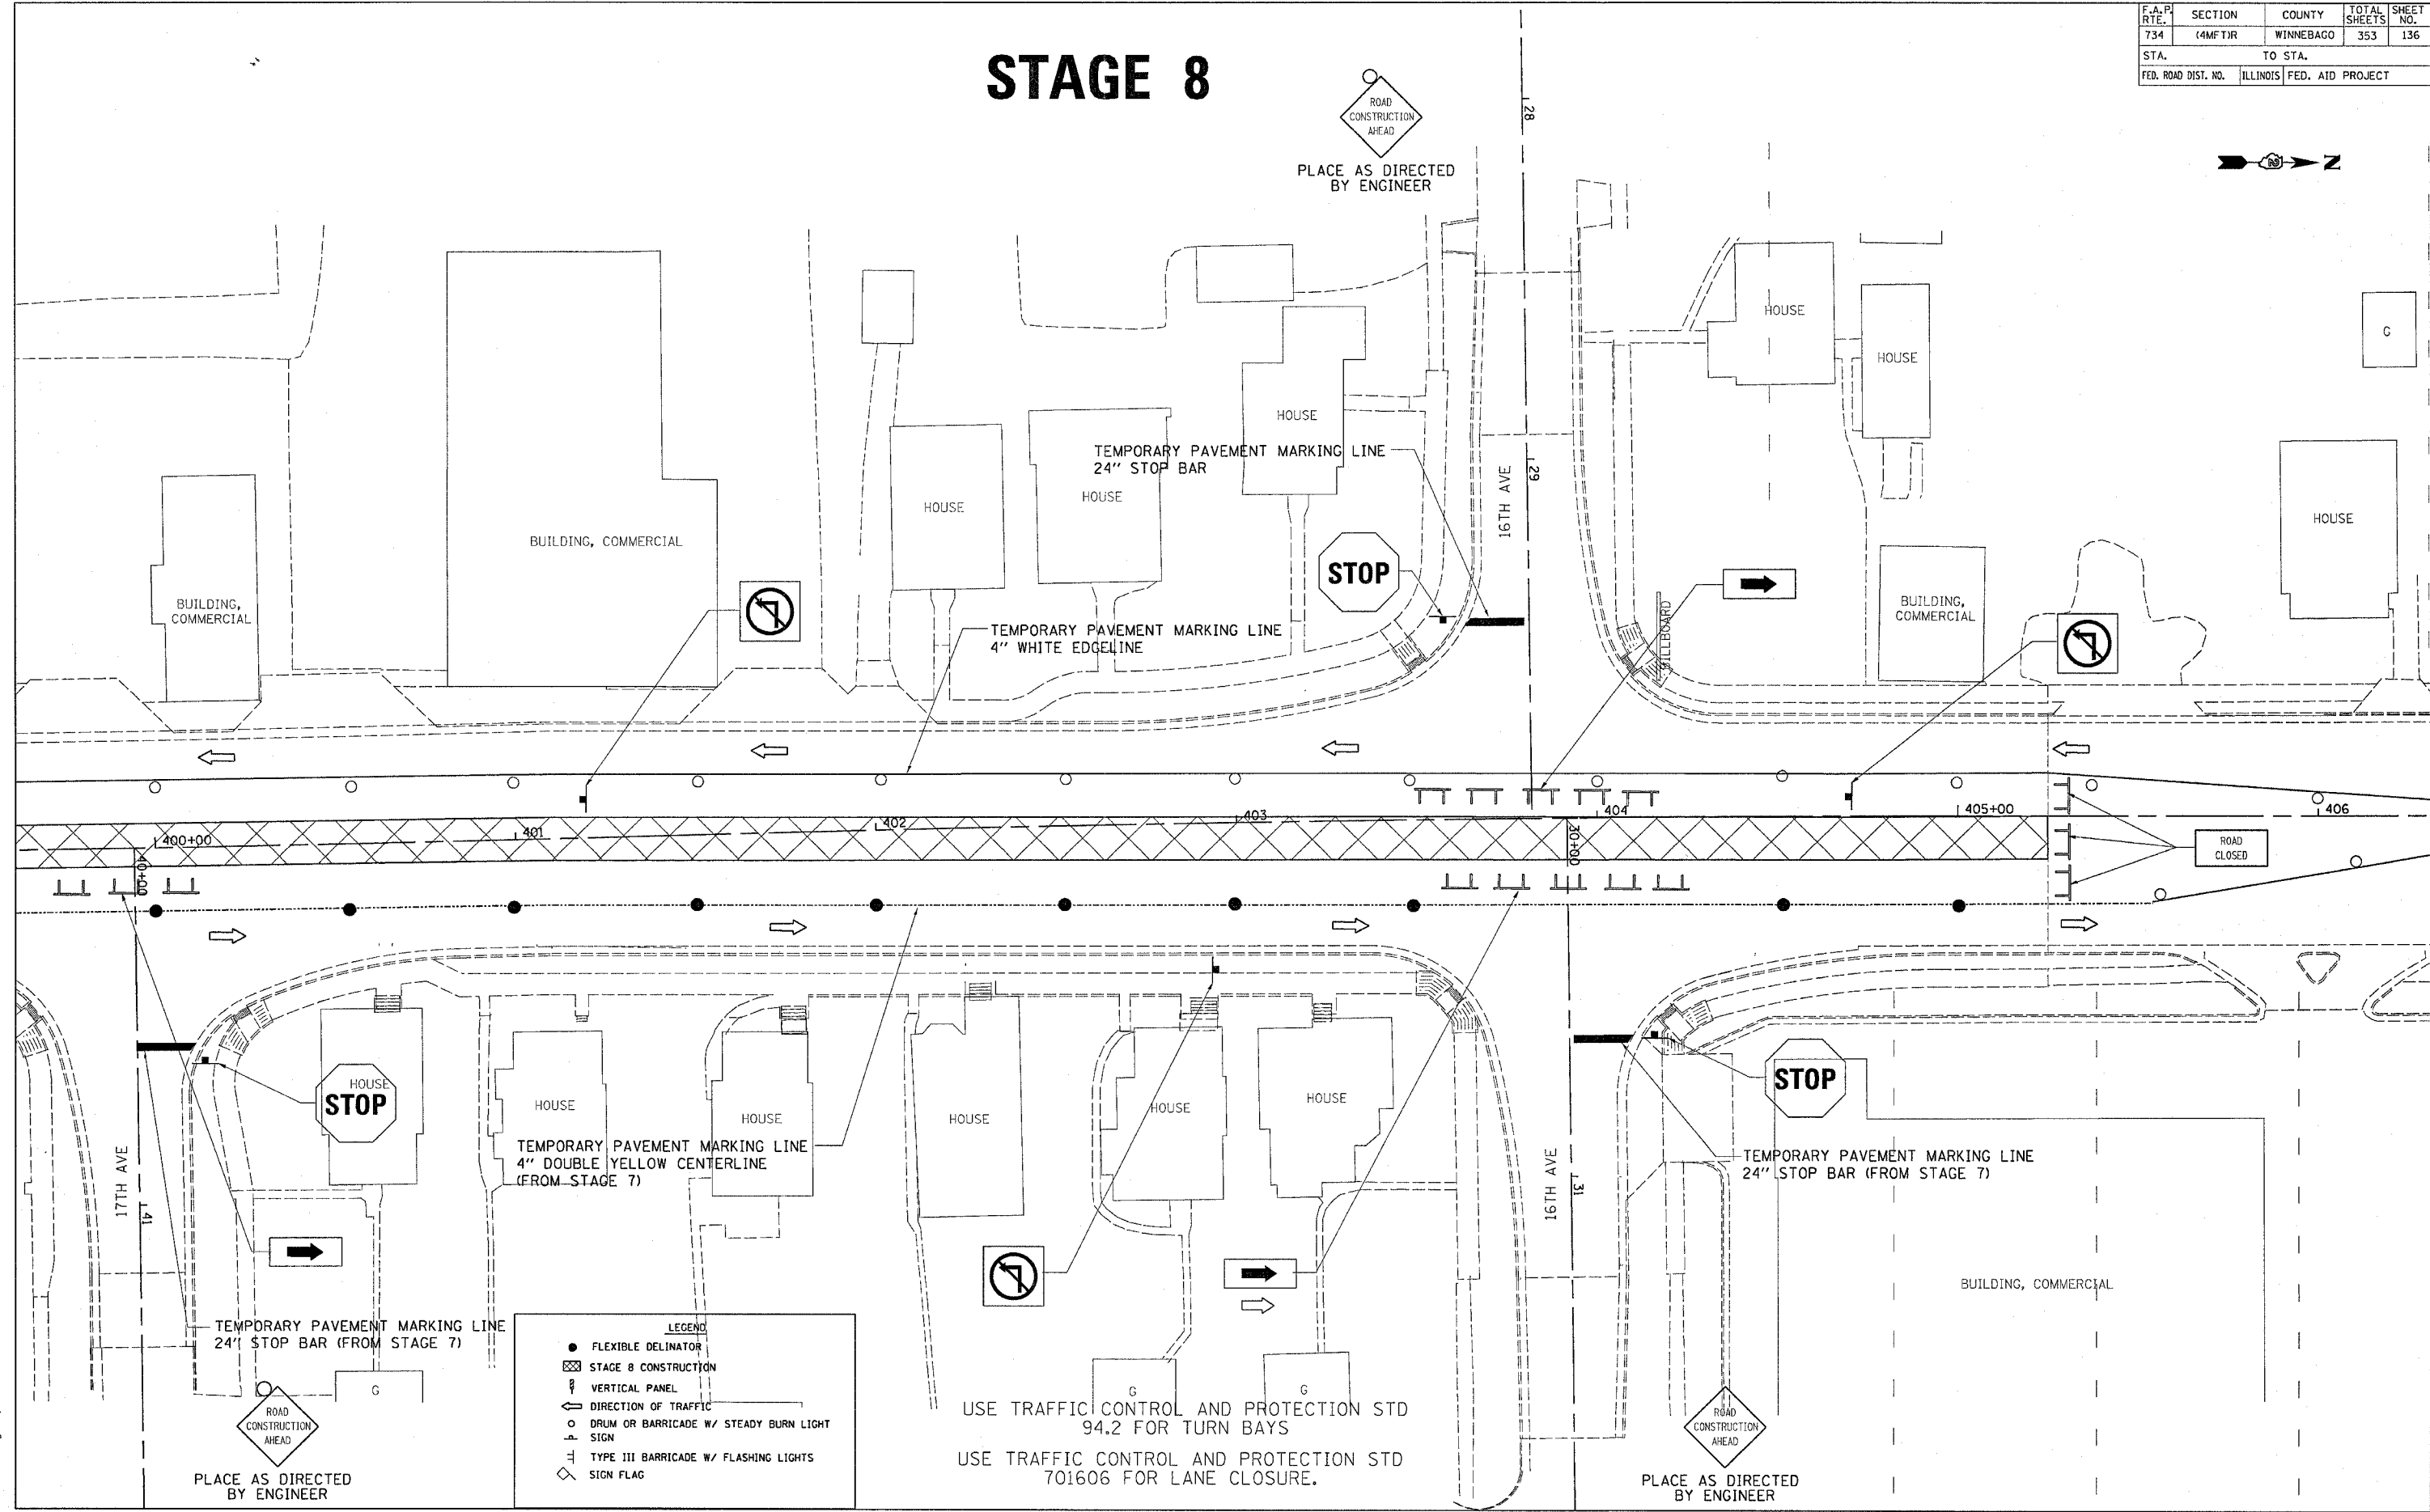


F.A.P. RTE.	SECTION	COUNTY	TOTAL SHEETS	SHEET NO.
734	4MF1R	WINNEBAGO	353	136
STA.		TO STA.		
FED. ROAD DIST. NO.		ILLINOIS FED. AID PROJECT		

STAGE 8

ROAD CONSTRUCTION AHEAD

PLACE AS DIRECTED BY ENGINEER

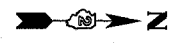

PLOT DATE = Fri, Apr 27 10:59:03 2007
 FILE NAME = c:\projects\14215599\14215599.dgn
 PLOT SCALE = 28.00000 7 / IN.
 USER NAME = gmartin