


F.A.P. RTE.	SECTION	COUNTY	TOTAL SHEETS	SHEET NO.
734	(4MFT)R	WINNEBAGO	353	137
STA.		TO STA.		
FED. ROAD DIST. NO.		ILLINOIS	FED. AID PROJECT	

STAGE 8

ROAD CONSTRUCTION AHEAD
PLACE AS DIRECTED BY ENGINEER

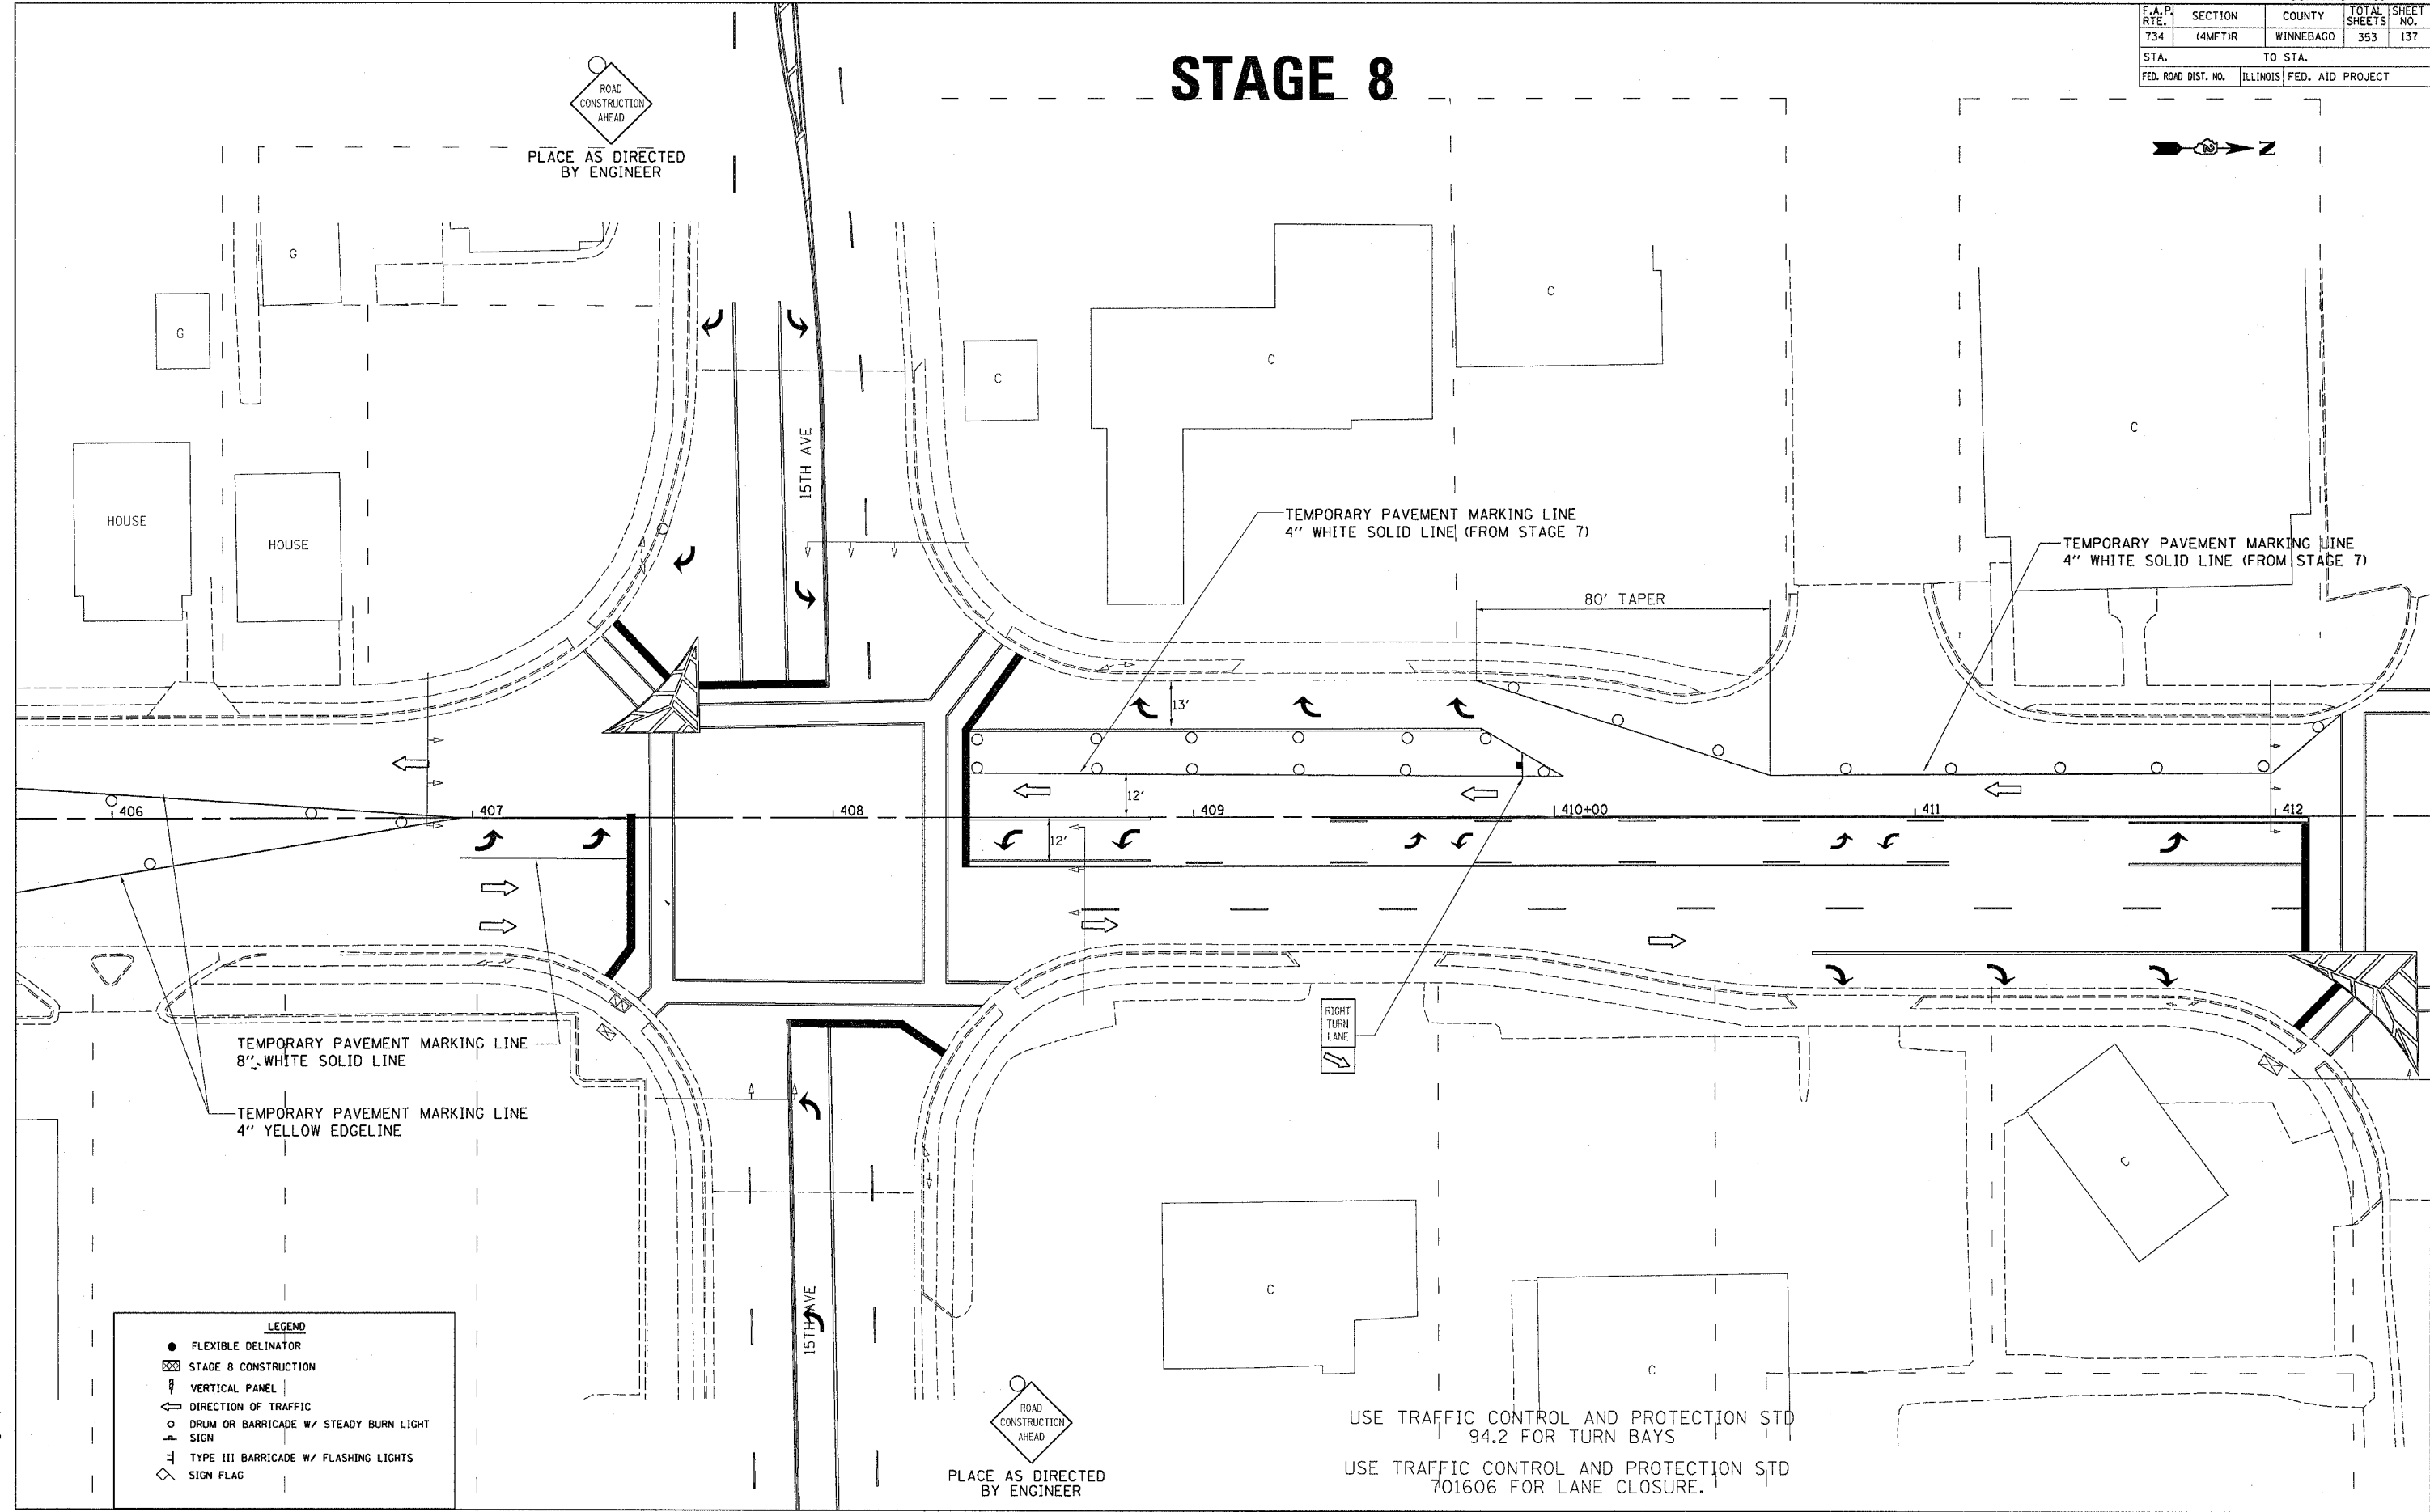

TEMPORARY PAVEMENT MARKING LINE
4" WHITE SOLID LINE (FROM STAGE 7)

TEMPORARY PAVEMENT MARKING LINE
4" WHITE SOLID LINE (FROM STAGE 7)

80' TAPER

TEMPORARY PAVEMENT MARKING LINE
8" WHITE SOLID LINE

TEMPORARY PAVEMENT MARKING LINE
4" YELLOW EDGELINE

RIGHT TURN LANE

USE TRAFFIC CONTROL AND PROTECTION STD
94.2 FOR TURN BAYS

USE TRAFFIC CONTROL AND PROTECTION STD
701606 FOR LANE CLOSURE.

ROAD CONSTRUCTION AHEAD
PLACE AS DIRECTED BY ENGINEER

LEGEND

- FLEXIBLE DELINATOR
- ▣ STAGE 8 CONSTRUCTION
- ⊥ VERTICAL PANEL
- ⇨ DIRECTION OF TRAFFIC
- ⊥ DRUM OR BARRICADE W/ STEADY BURN LIGHT SIGN
- ⊥ TYPE III BARRICADE W/ FLASHING LIGHTS
- ◇ SIGN FLAG

PLOT DATE = Fri, Apr 27 10:29:04 2007
FILE NAME = c:\projects\1421606\1421606.dgn
PLOT SCALE = 20:80000 / IN.
USER NAME = gromtgm