
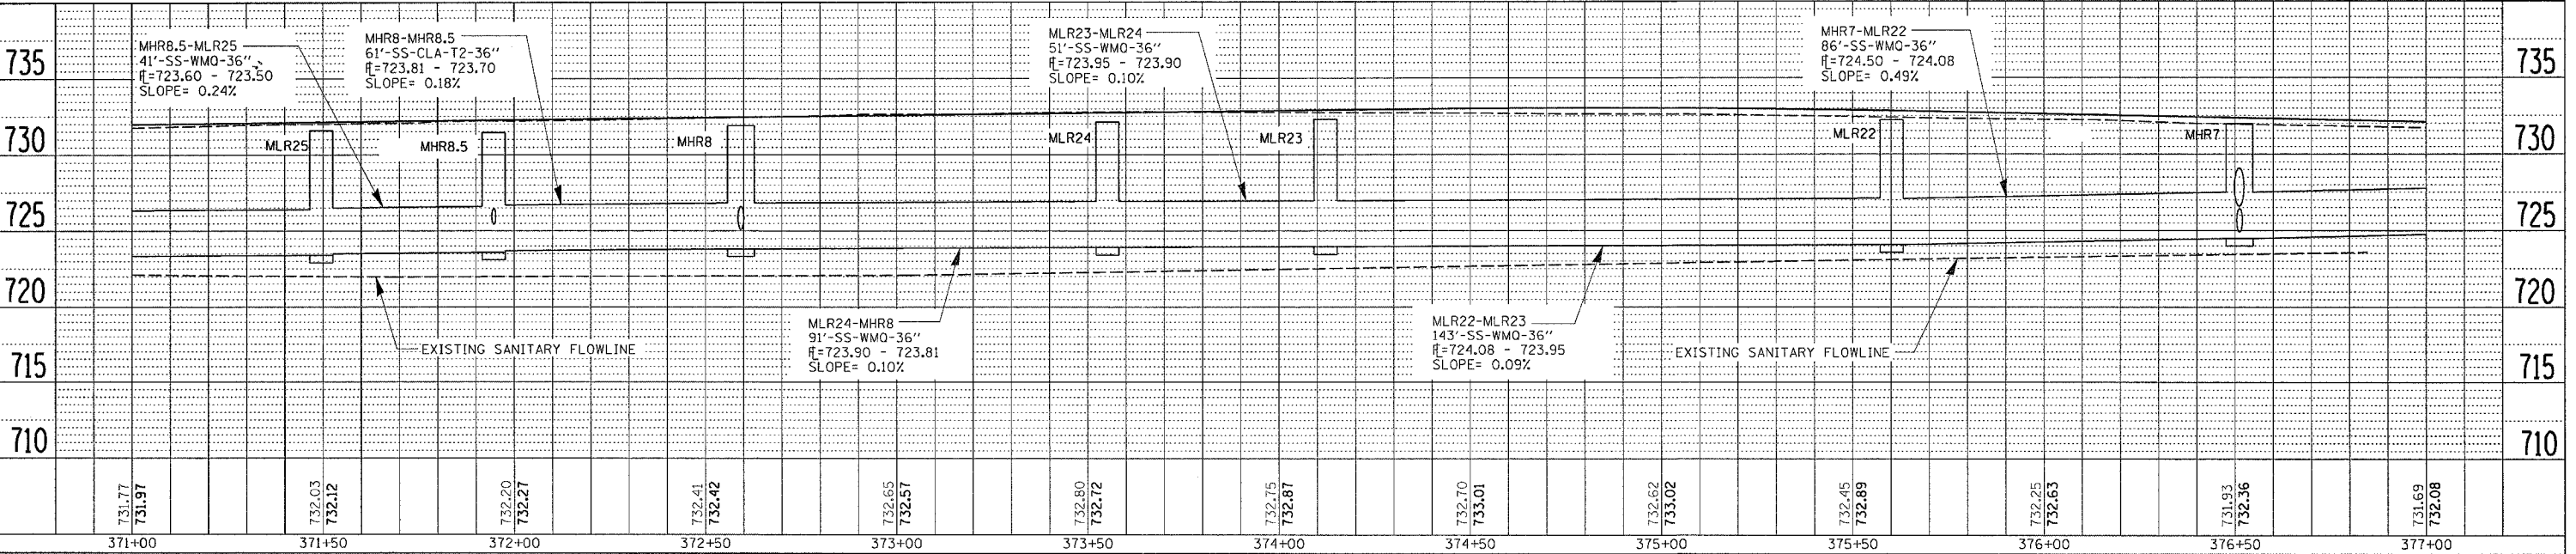


F.A.P. RTE.	SECTION	COUNTY	TOTAL SHEETS	SHEET NO.
734	(4MFT)R	WINNEBAGO	353	141
STA. 371+00		TO STA.377+00		
FED. ROAD DIST. NO.	ILLINOIS	FED. AID PROJECT		

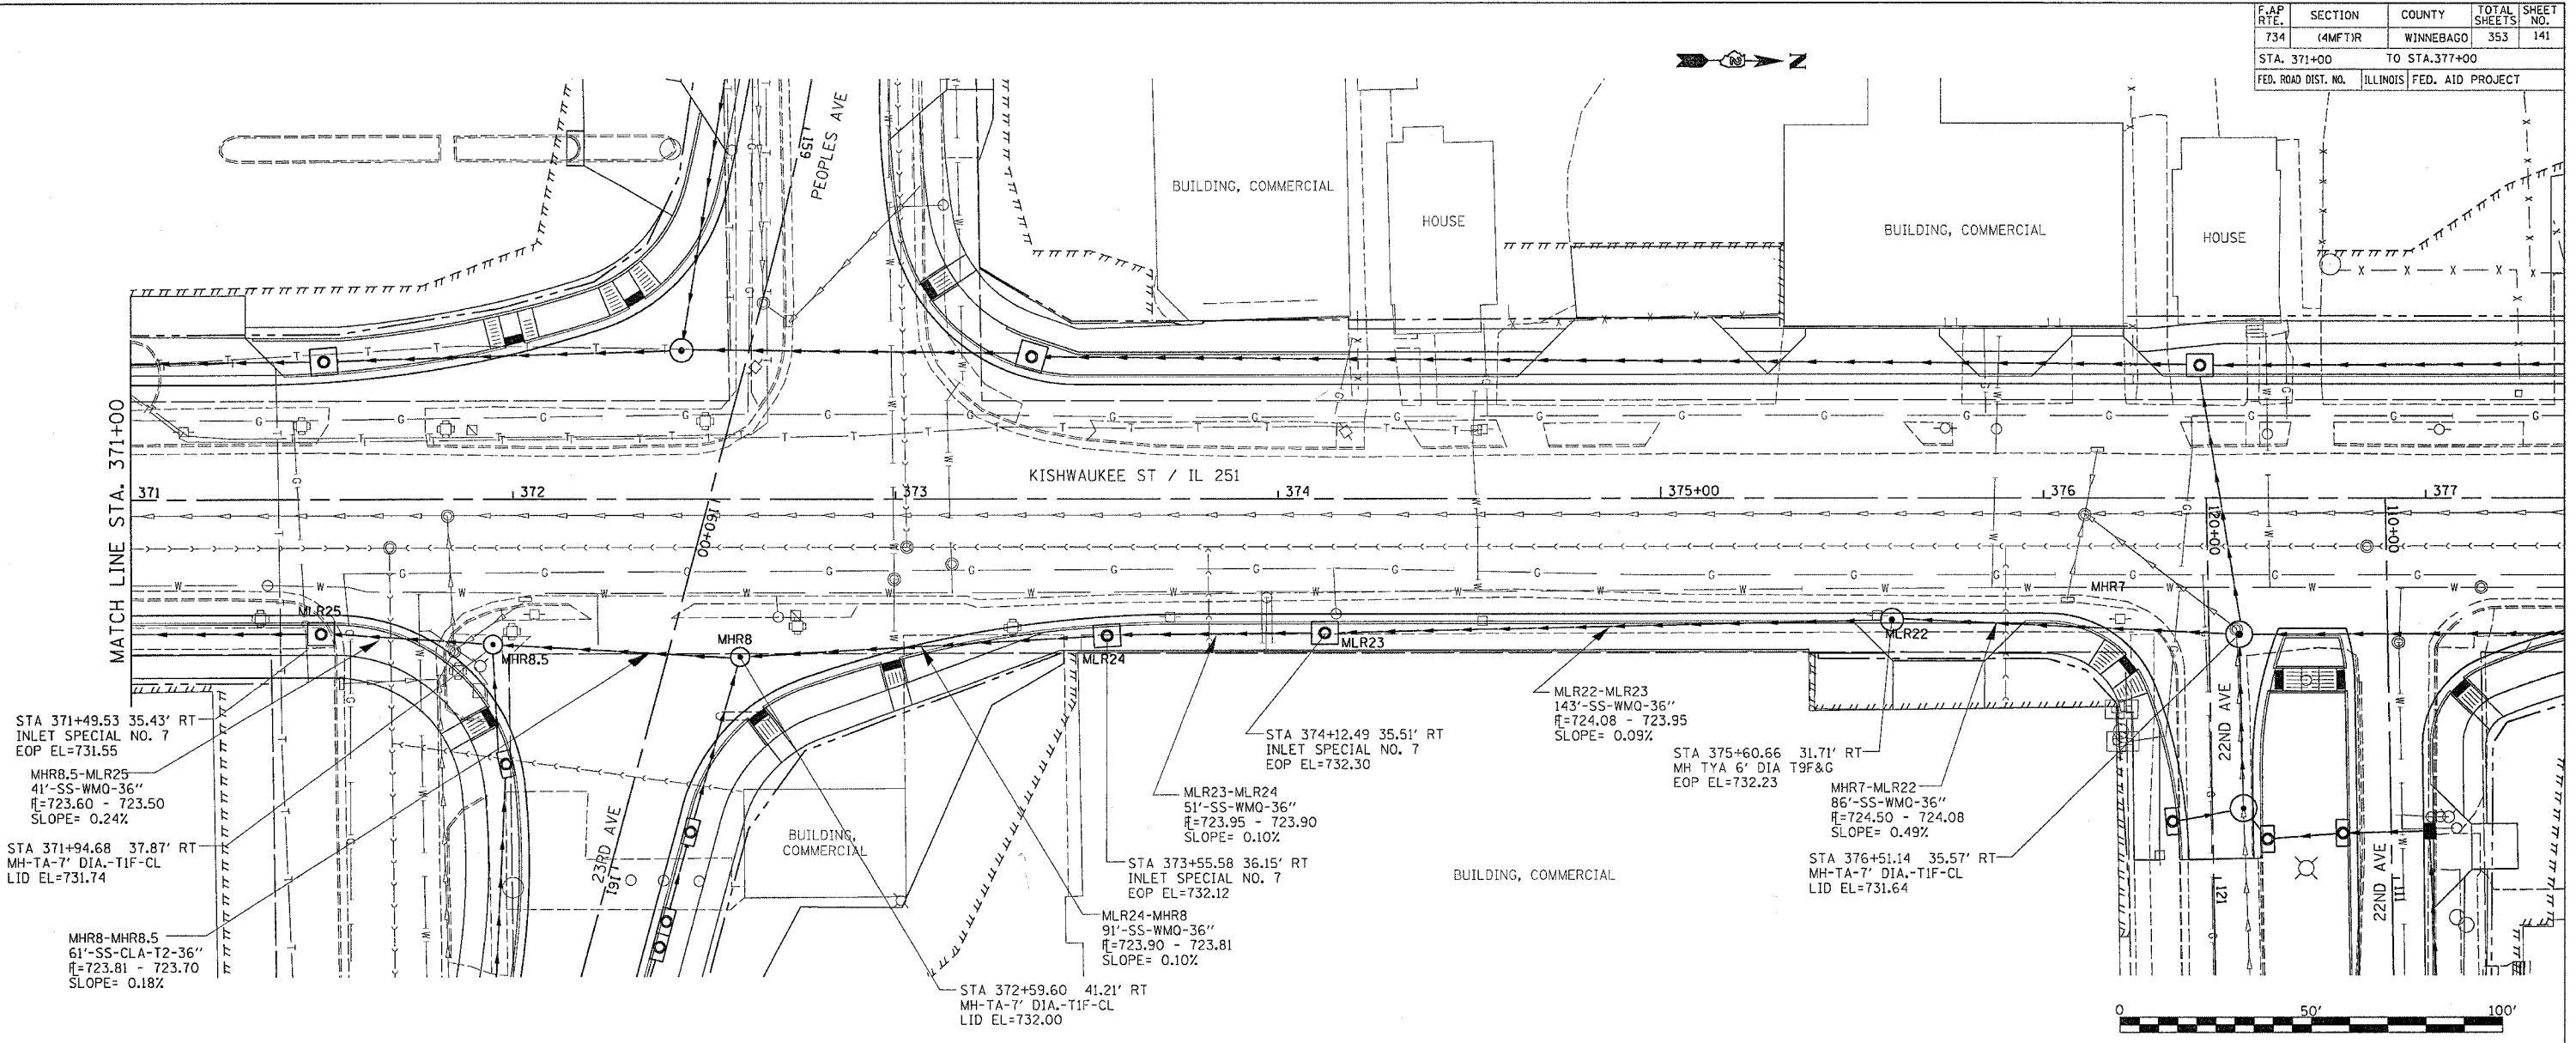

IL 251 DRAINAGE DETAILS RIGHT

PLAN	DATE
SURVEYED	BY
PLOTTED	BY
CHECKED	BY
NOTE BOOK NO.	
FILE NAME	

PROFILE	DATE
SURVEYED	BY
PLOTTED	BY
CHECKED	BY
NOTE BOOK NO.	
STRUCTURE NOTATIONS	CPFD

SAFE PINE
 0015-1000
 REF1
 REF2
 REF3
 REF4