

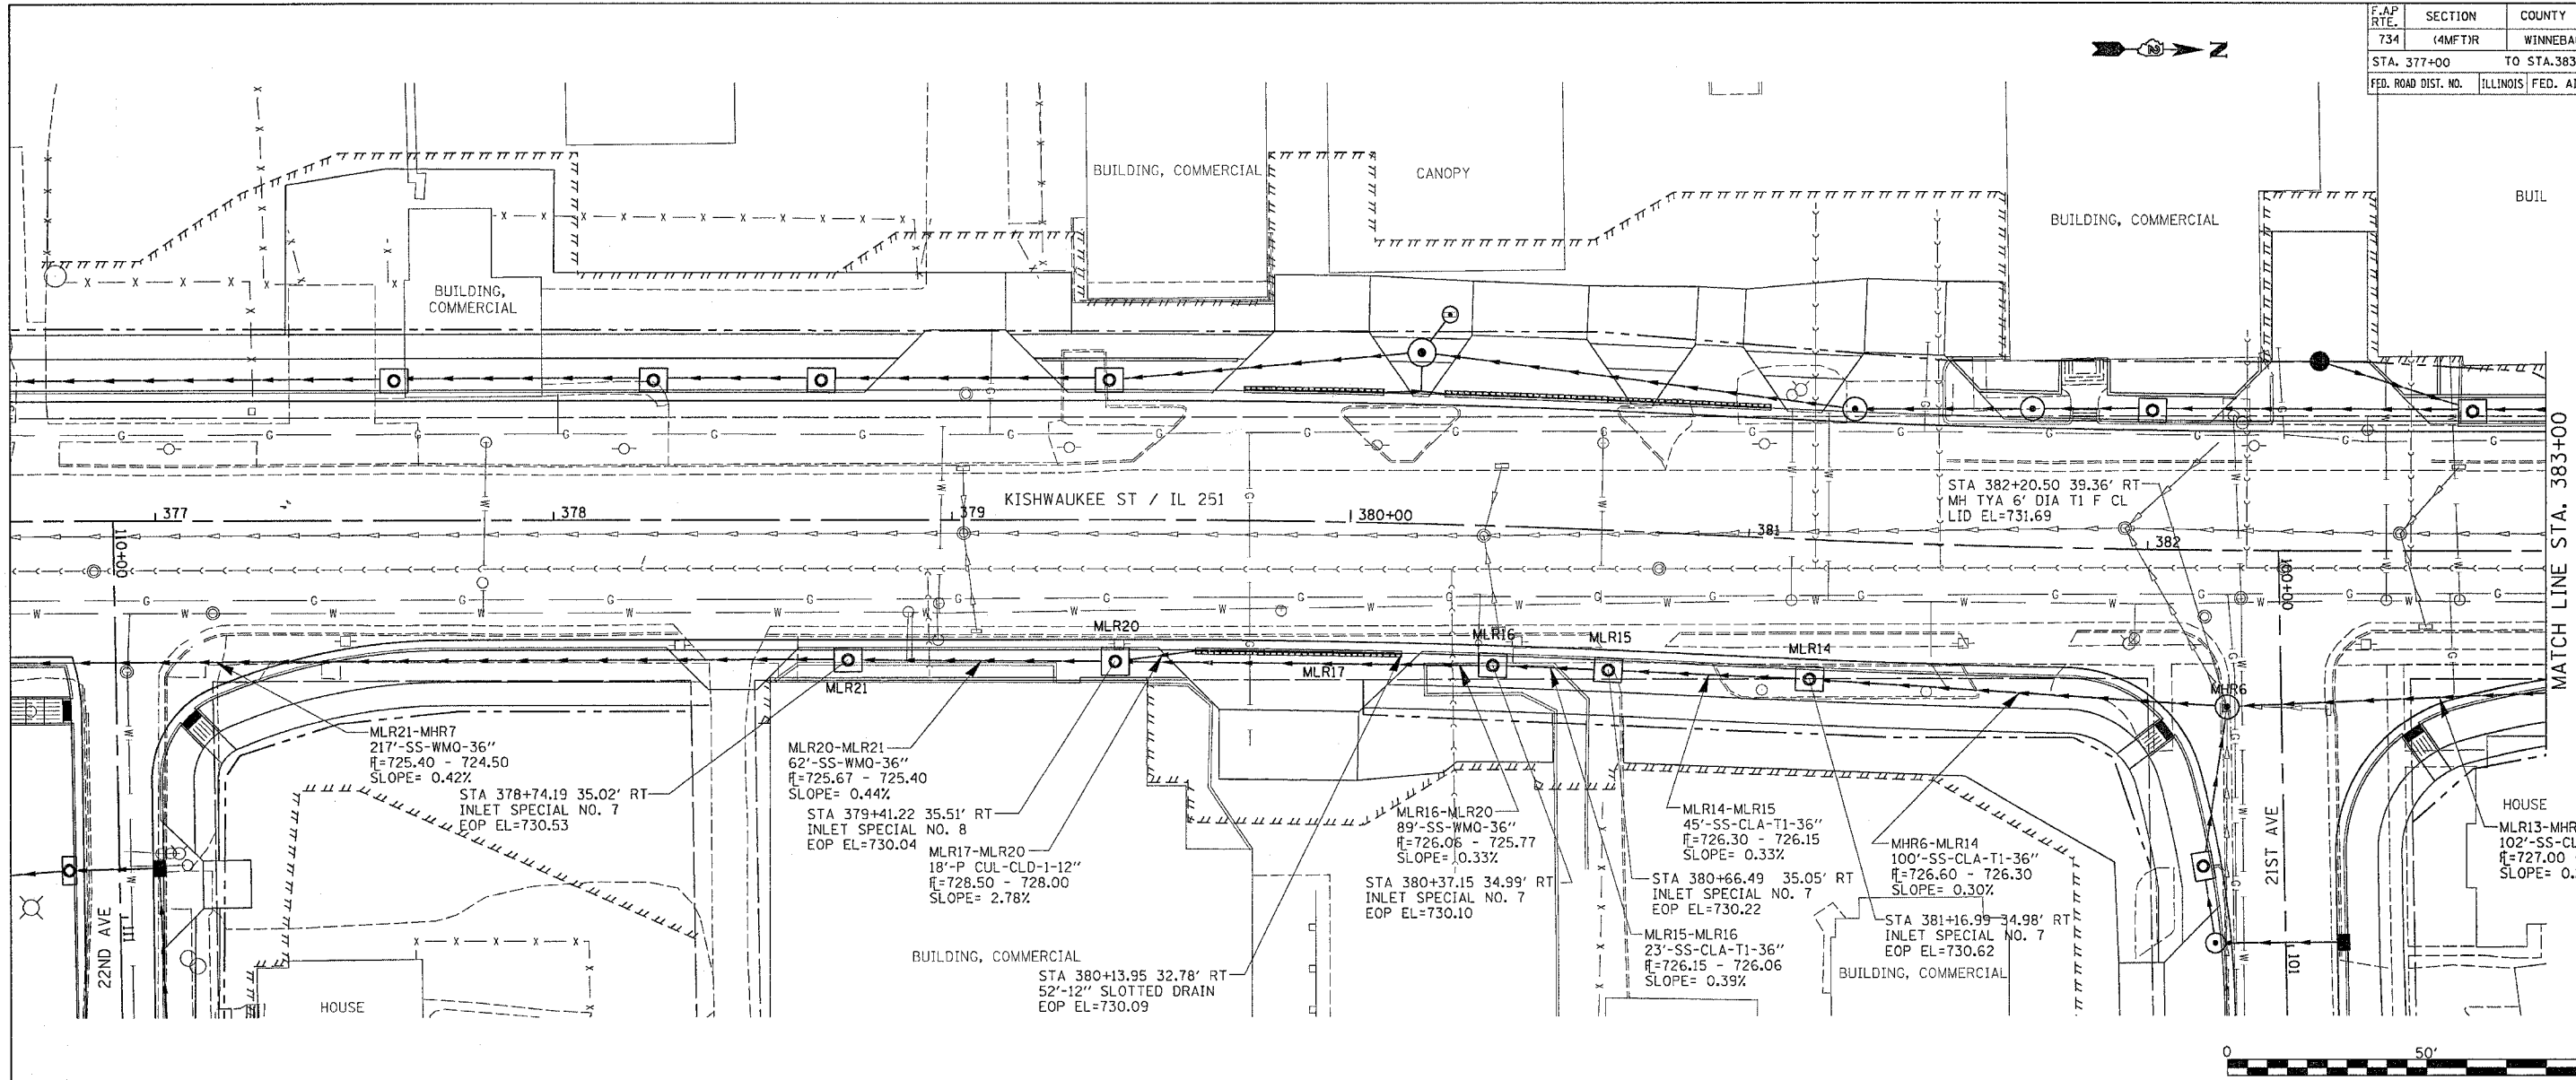


F.A.P. RTE.	SECTION	COUNTY	TOTAL SHEET NO.
734	(4MFT)R	WINNEBAGO	353 142
STA. 377+00		TO STA.383+00	
FED. ROAD DIST. NO.	ILLINOIS FED. AID PROJECT		

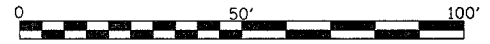

PLAN	DATE
SURVEYED	BY
PLOTTED	BY
REVISIONS	NO.
NOTE BOOK	NO.
CADD FILE NAME	

PROFILE	DATE
REVISIONS	BY
PLOTTED	BY
REVISIONS	NO.
NOTE BOOK	NO.
STRUCTURE	NO.
NOTATION	NO.

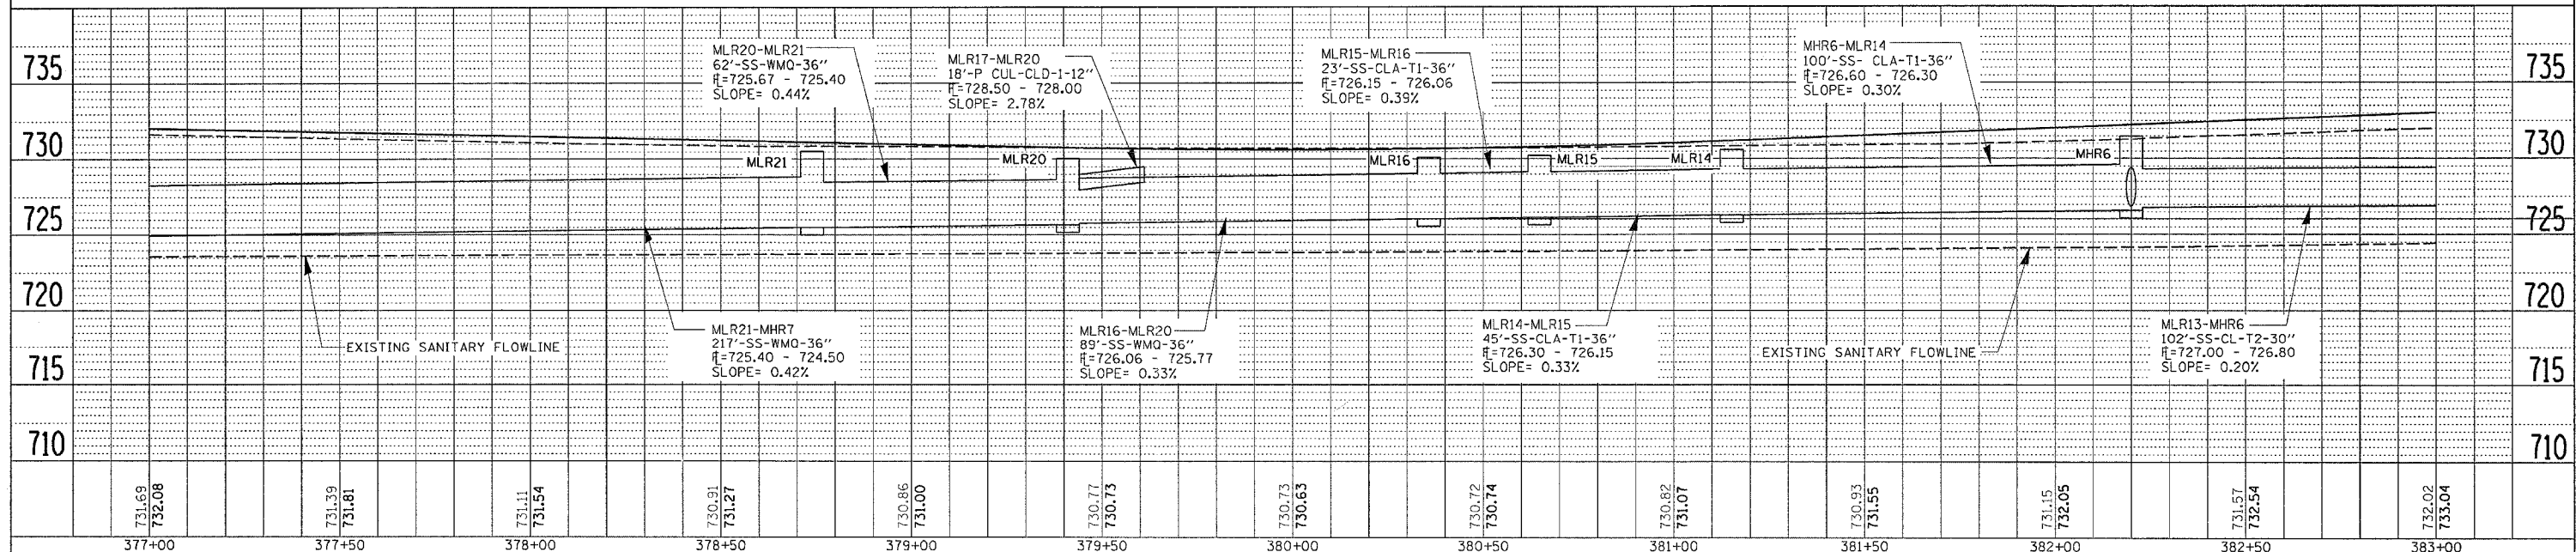

DATE-TIME
 *REF 1
 *REF 2
 *REF 3
 *REF 4

IL 251 DRAINAGE DETAILS RIGHT