
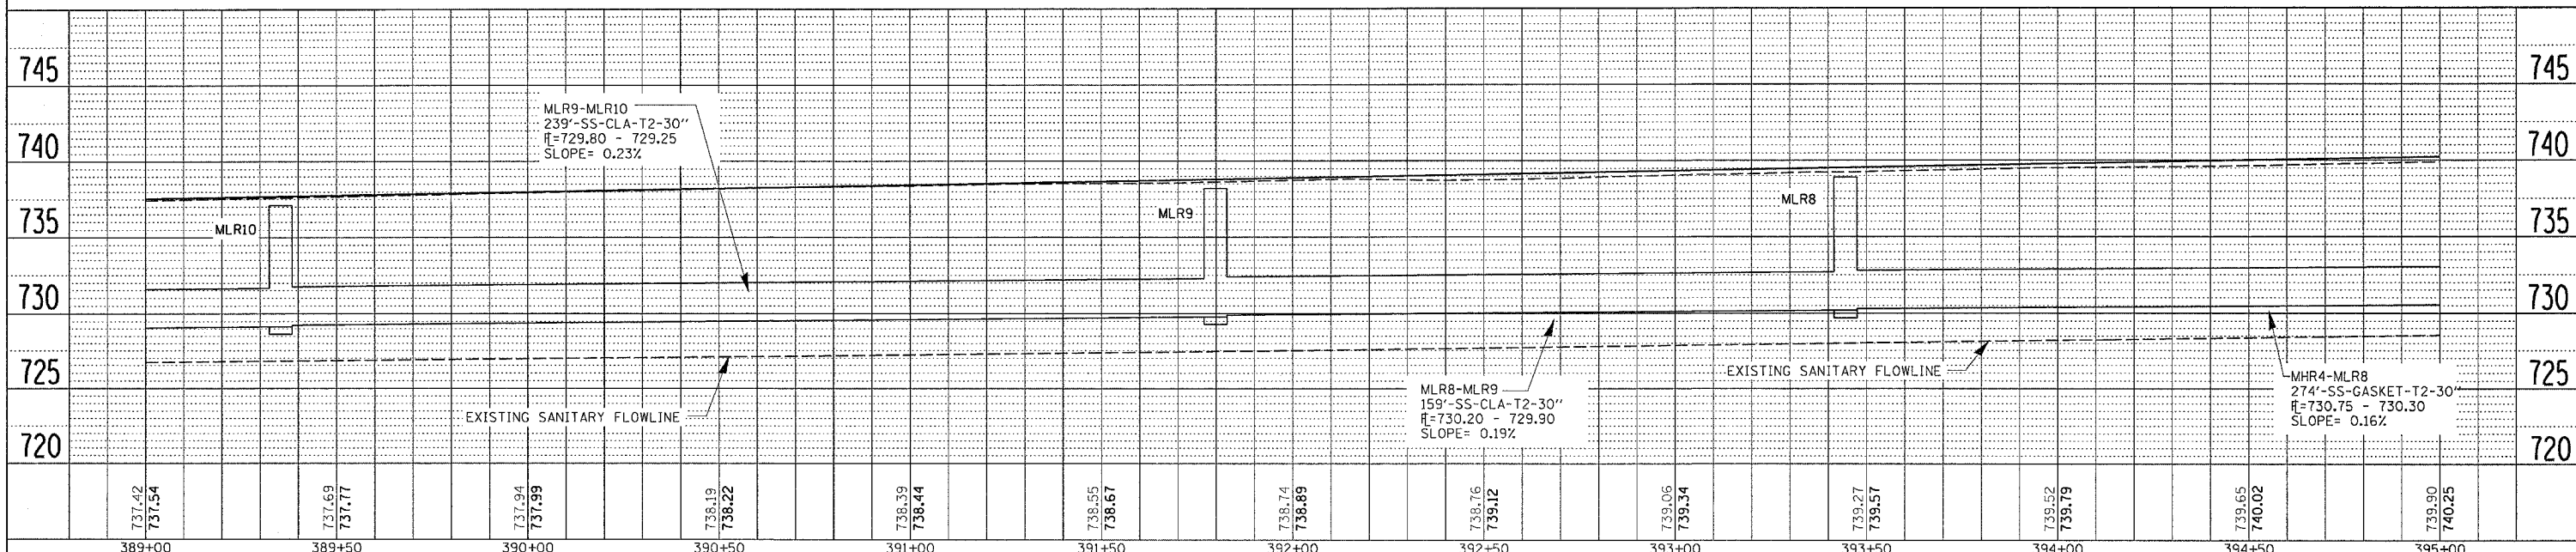
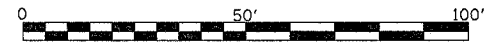
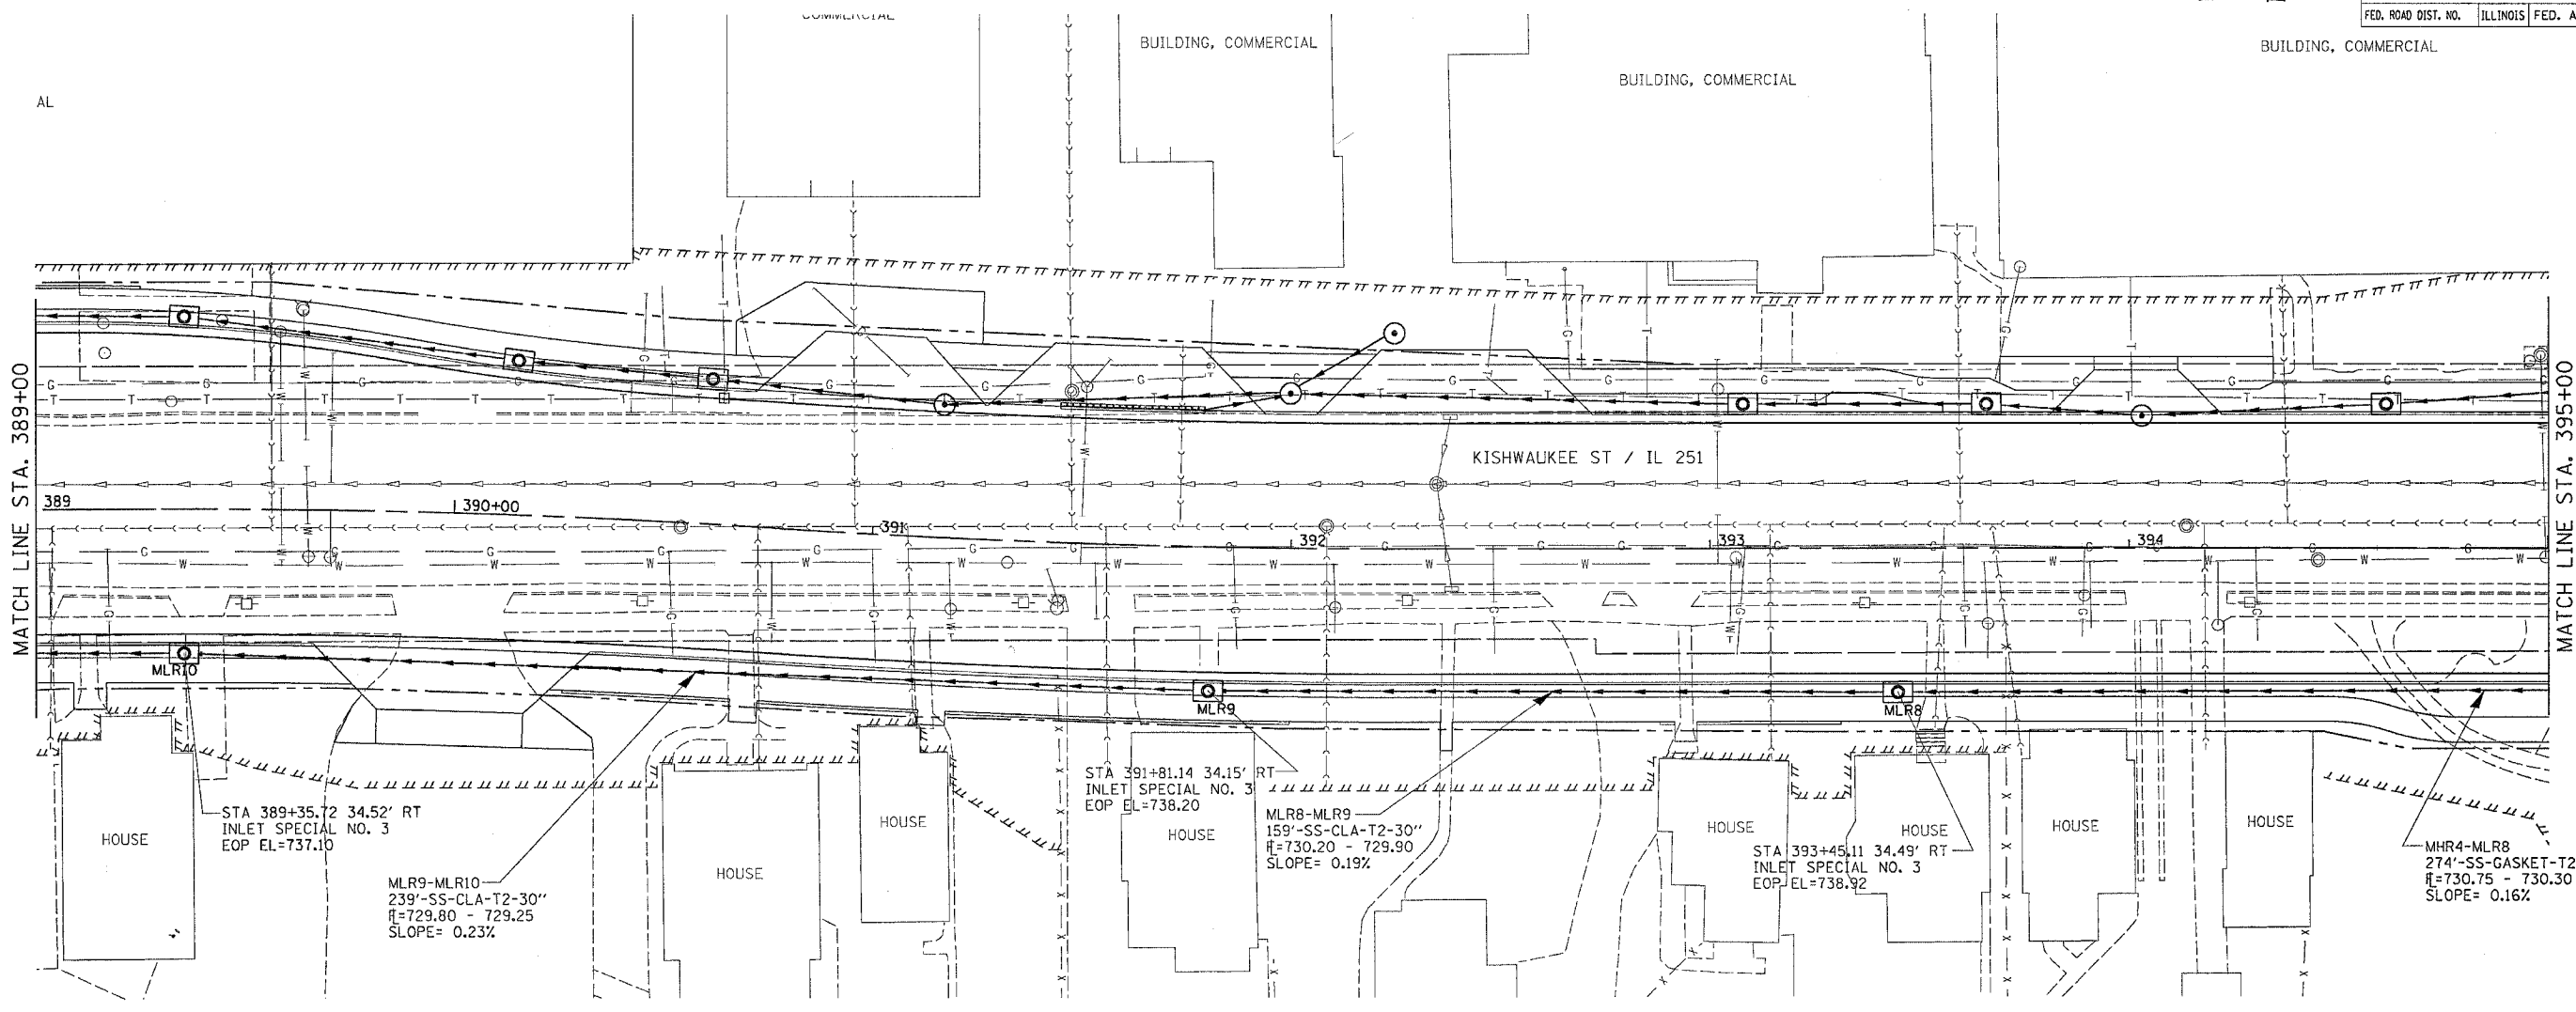


| | | | | |
|---------------------|----------|------------------|--------------|-----------|
| F.A.P. RTE. | SECTION | COUNTY | TOTAL SHEETS | SHEET NO. |
| 734 | 4MFT/R | WINNEBAGO | 353 | 144 |
| STA. 389+00 | | TO STA. 395+00 | | |
| FED. ROAD DIST. NO. | ILLINOIS | FED. AID PROJECT | | |

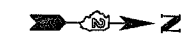

| | | |
|------|----------|------|
| PLAN | SURVEYED | DATE |
| | PLANNED | |
| | NOTED | |
| | CHECKED | |
| | BY | |
| | NO. OF | |
| | FILE | |

| | | |
|---------|----------|------|
| PROFILE | SURVEYED | DATE |
| | PLANNED | |
| | NOTED | |
| | CHECKED | |
| | BY | |
| | NO. OF | |
| | FILE | |

DATE TIME
 10:00 AM
 10/1/00

IL 251 DRAINAGE DETAILS RIGHT