

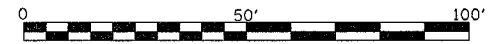
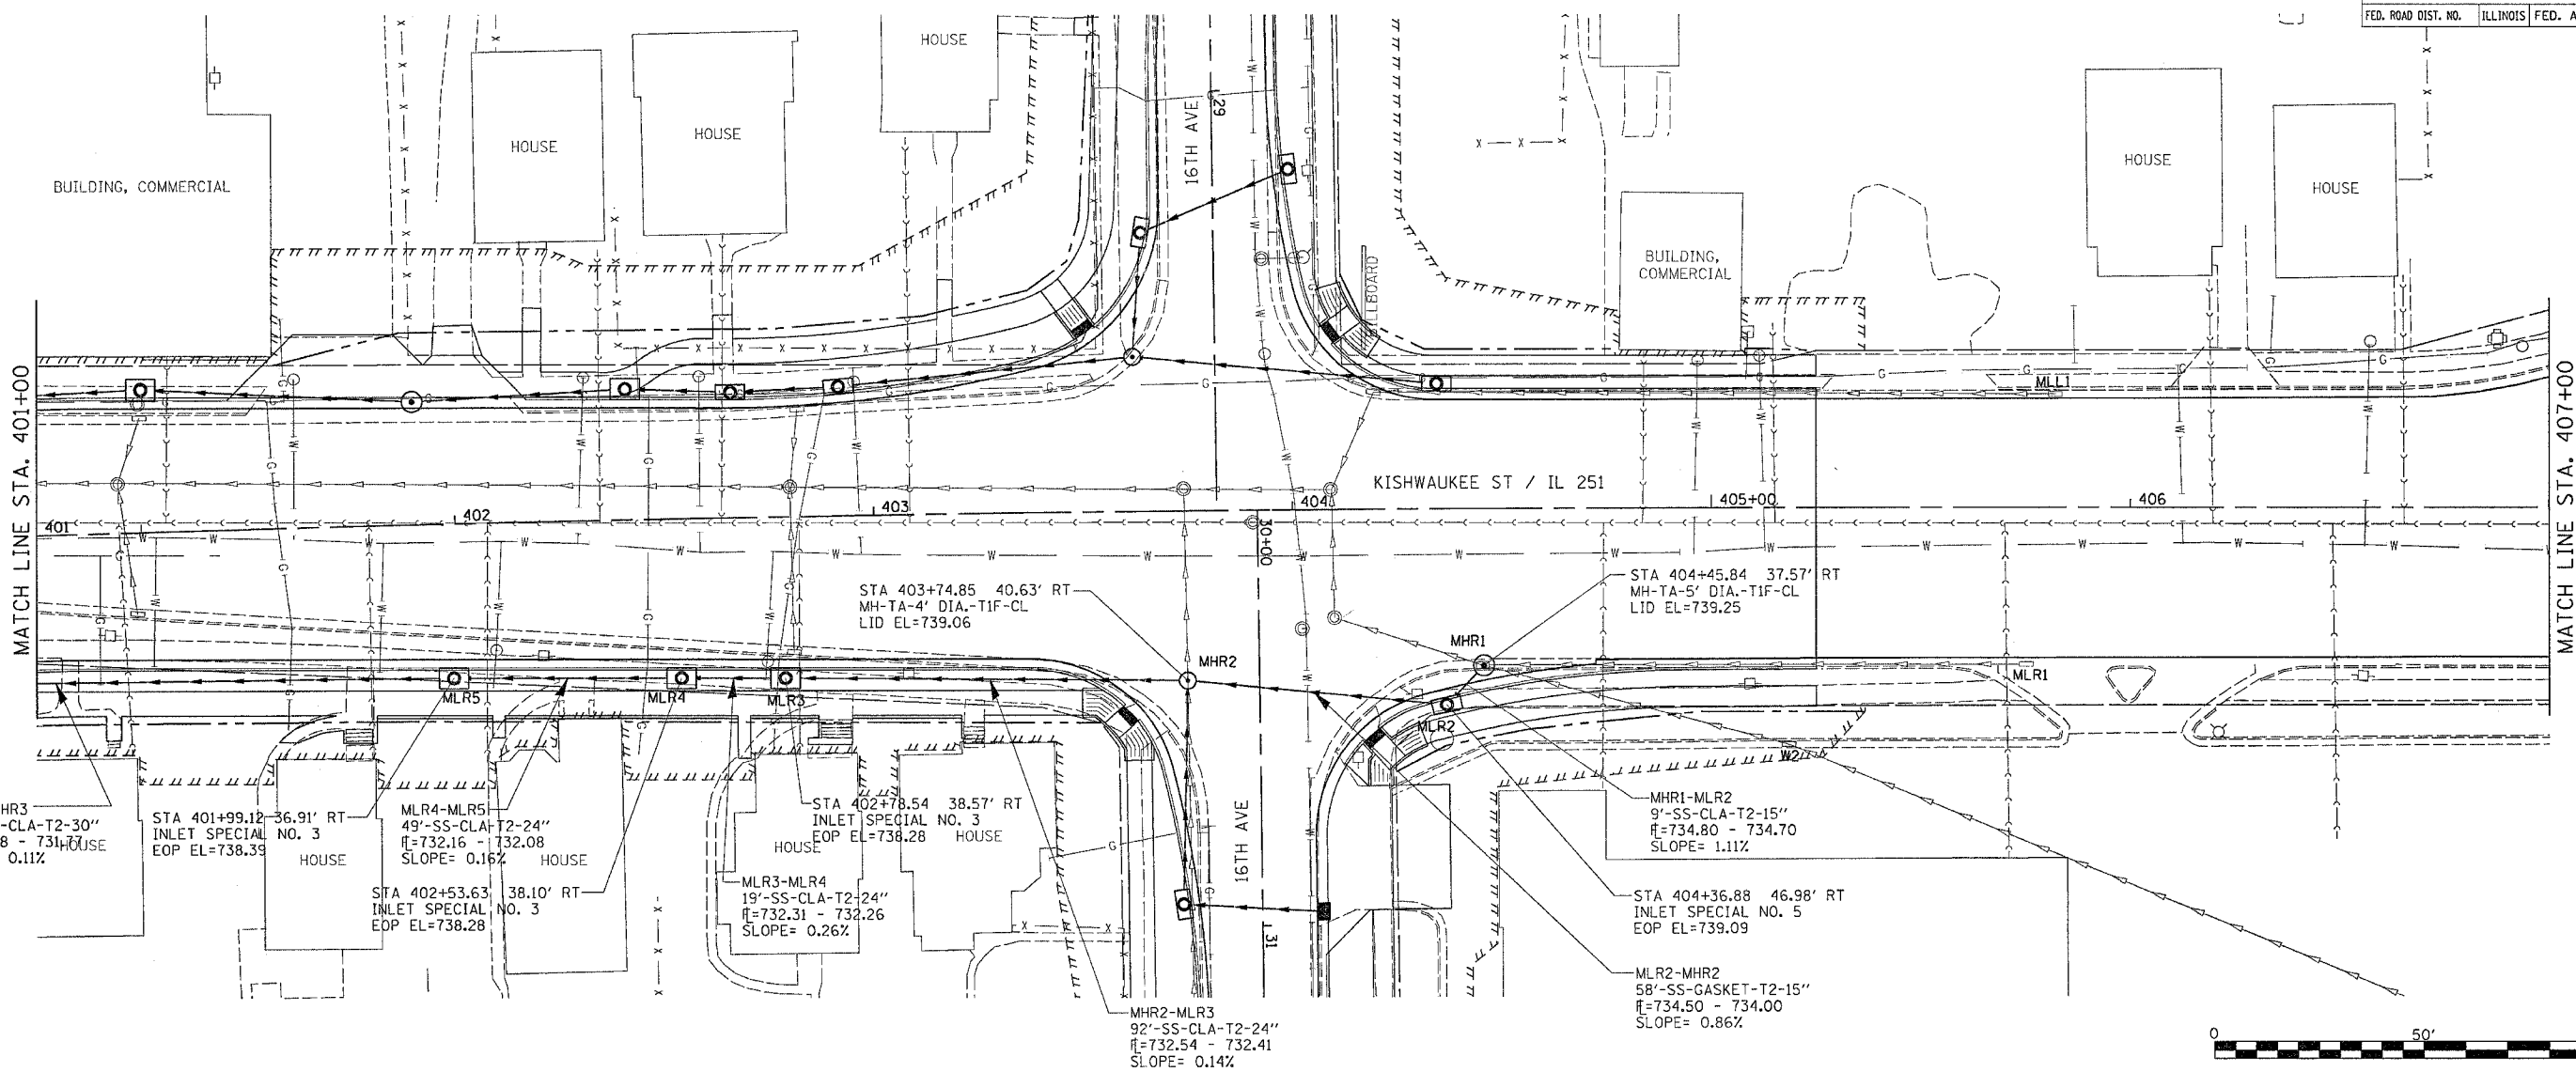


F.A.P. RTE.	SECTION	COUNTY	TOTAL SHEETS	SHEET NO.
734	(4MFT)R	WINNEBAGO	353	146
STA. 401+00		TO STA. 407+00		
FED. ROAD DIST. NO.	ILLINOIS	FED. AID PROJECT		

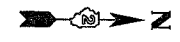

PLAN	SURVEYED	DATE
	PLOTTED	
	CHECKED	
	BY	
	NO. OF WAYS CHECKED	
	CADD FILE NAME	

PROFILE	SURVEYED	DATE
	PLOTTED	
	CHECKED	
	BY	
	NO. OF WAYS CHECKED	
	STRUCTURE NOTATION DEPKD	

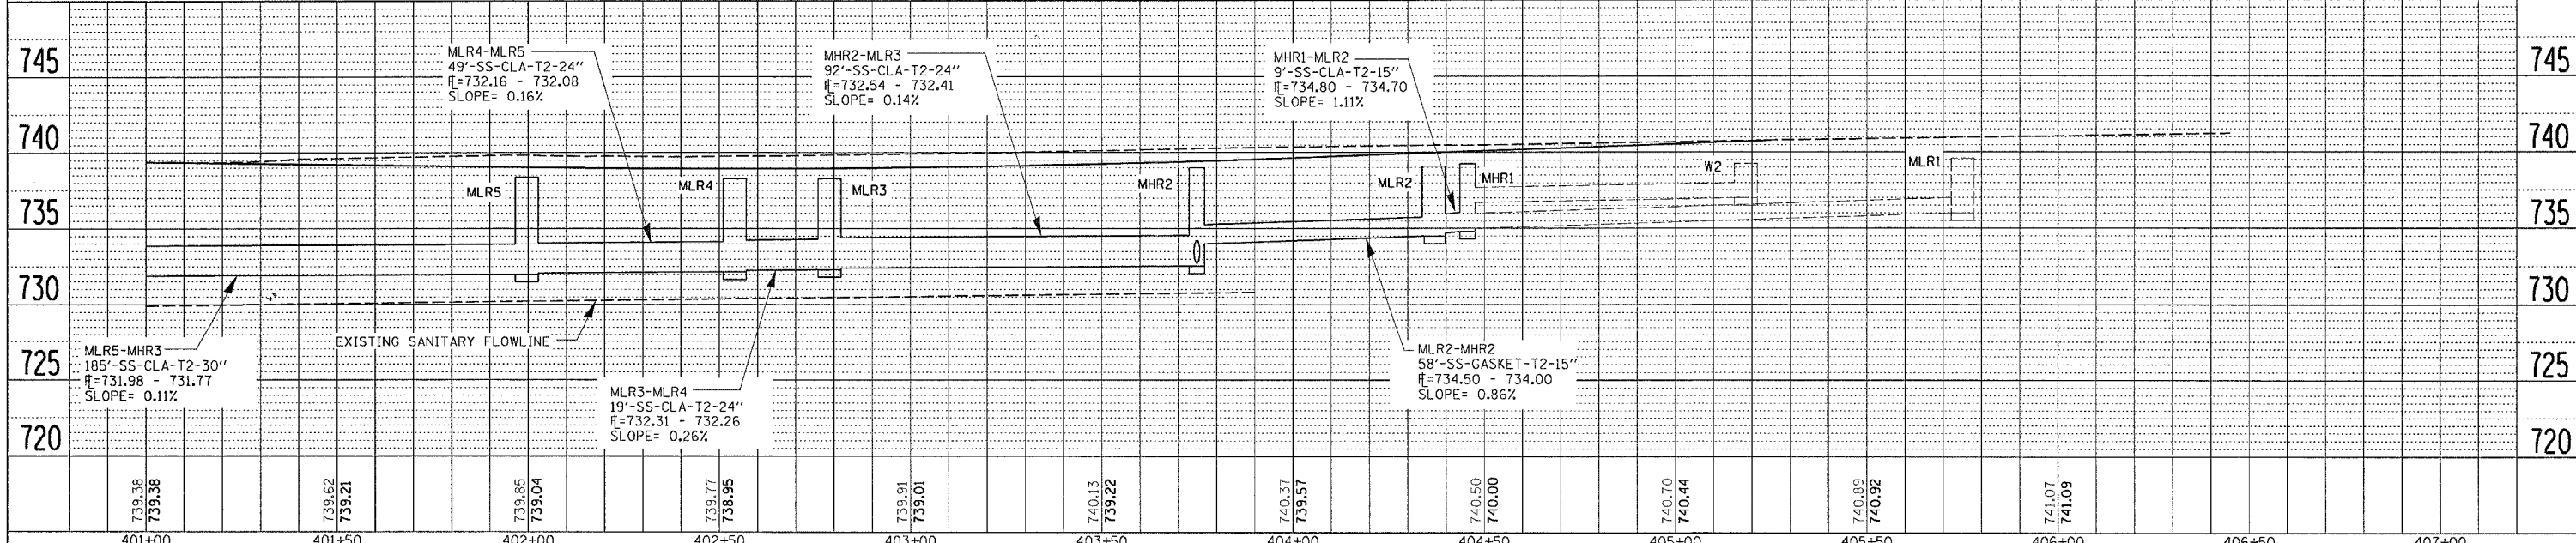

DATE TIME	BY
739.58	
739.38	
739.62	
739.21	
739.85	
739.04	
739.77	
738.95	
739.91	
739.01	
740.13	
739.22	
740.37	
739.57	
740.50	
740.00	
740.70	
740.44	
740.89	
740.92	
741.07	
741.09	

IL 251 DRAINAGE DETAILS RIGHT