
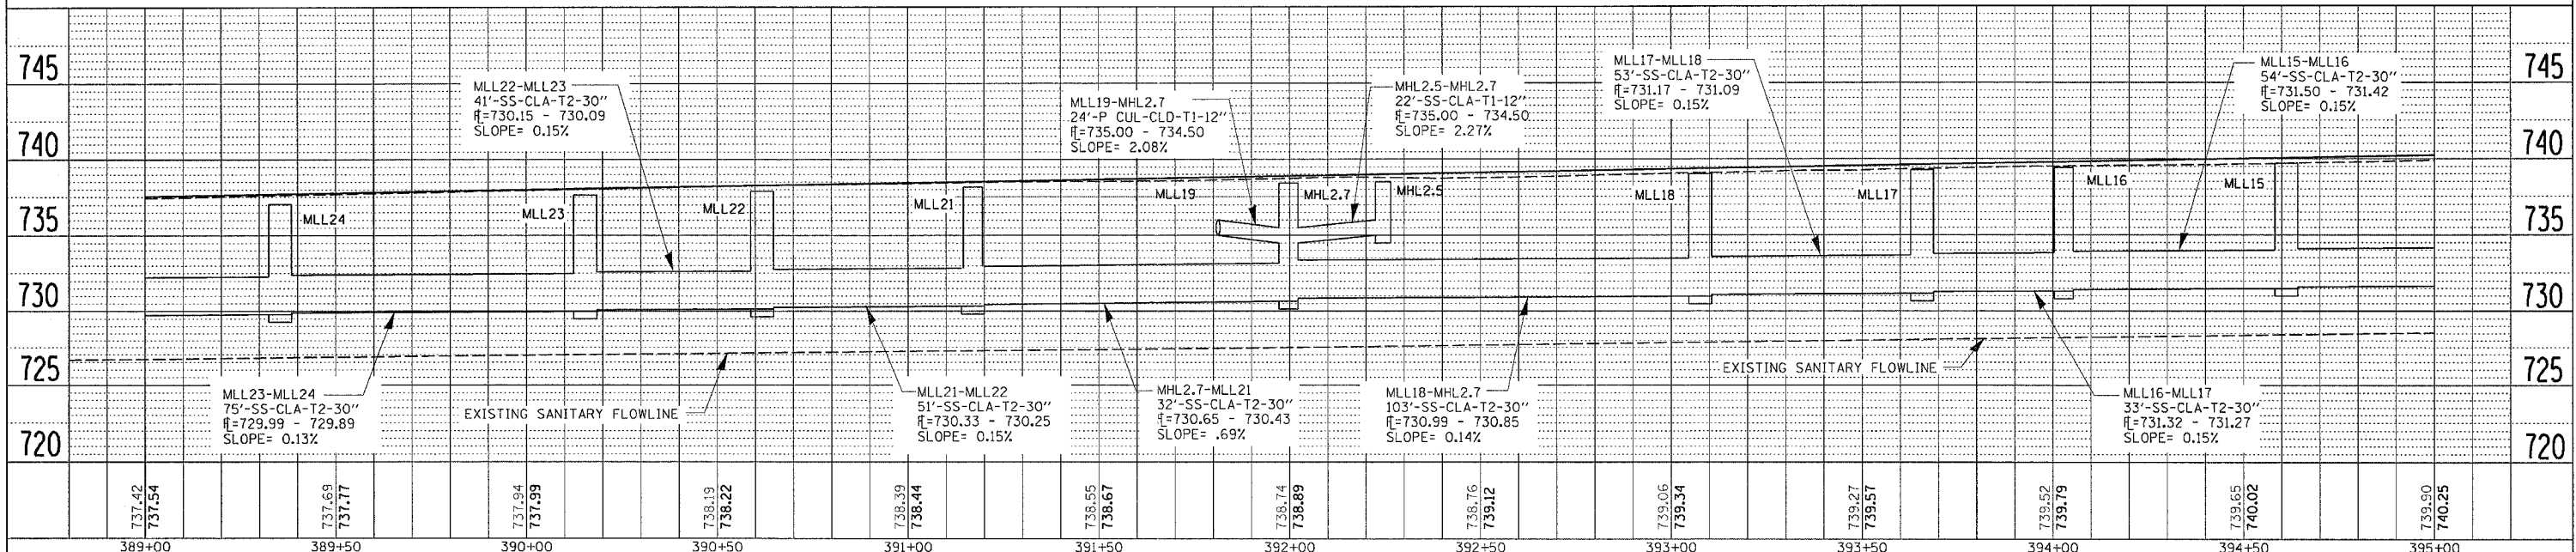
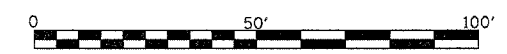
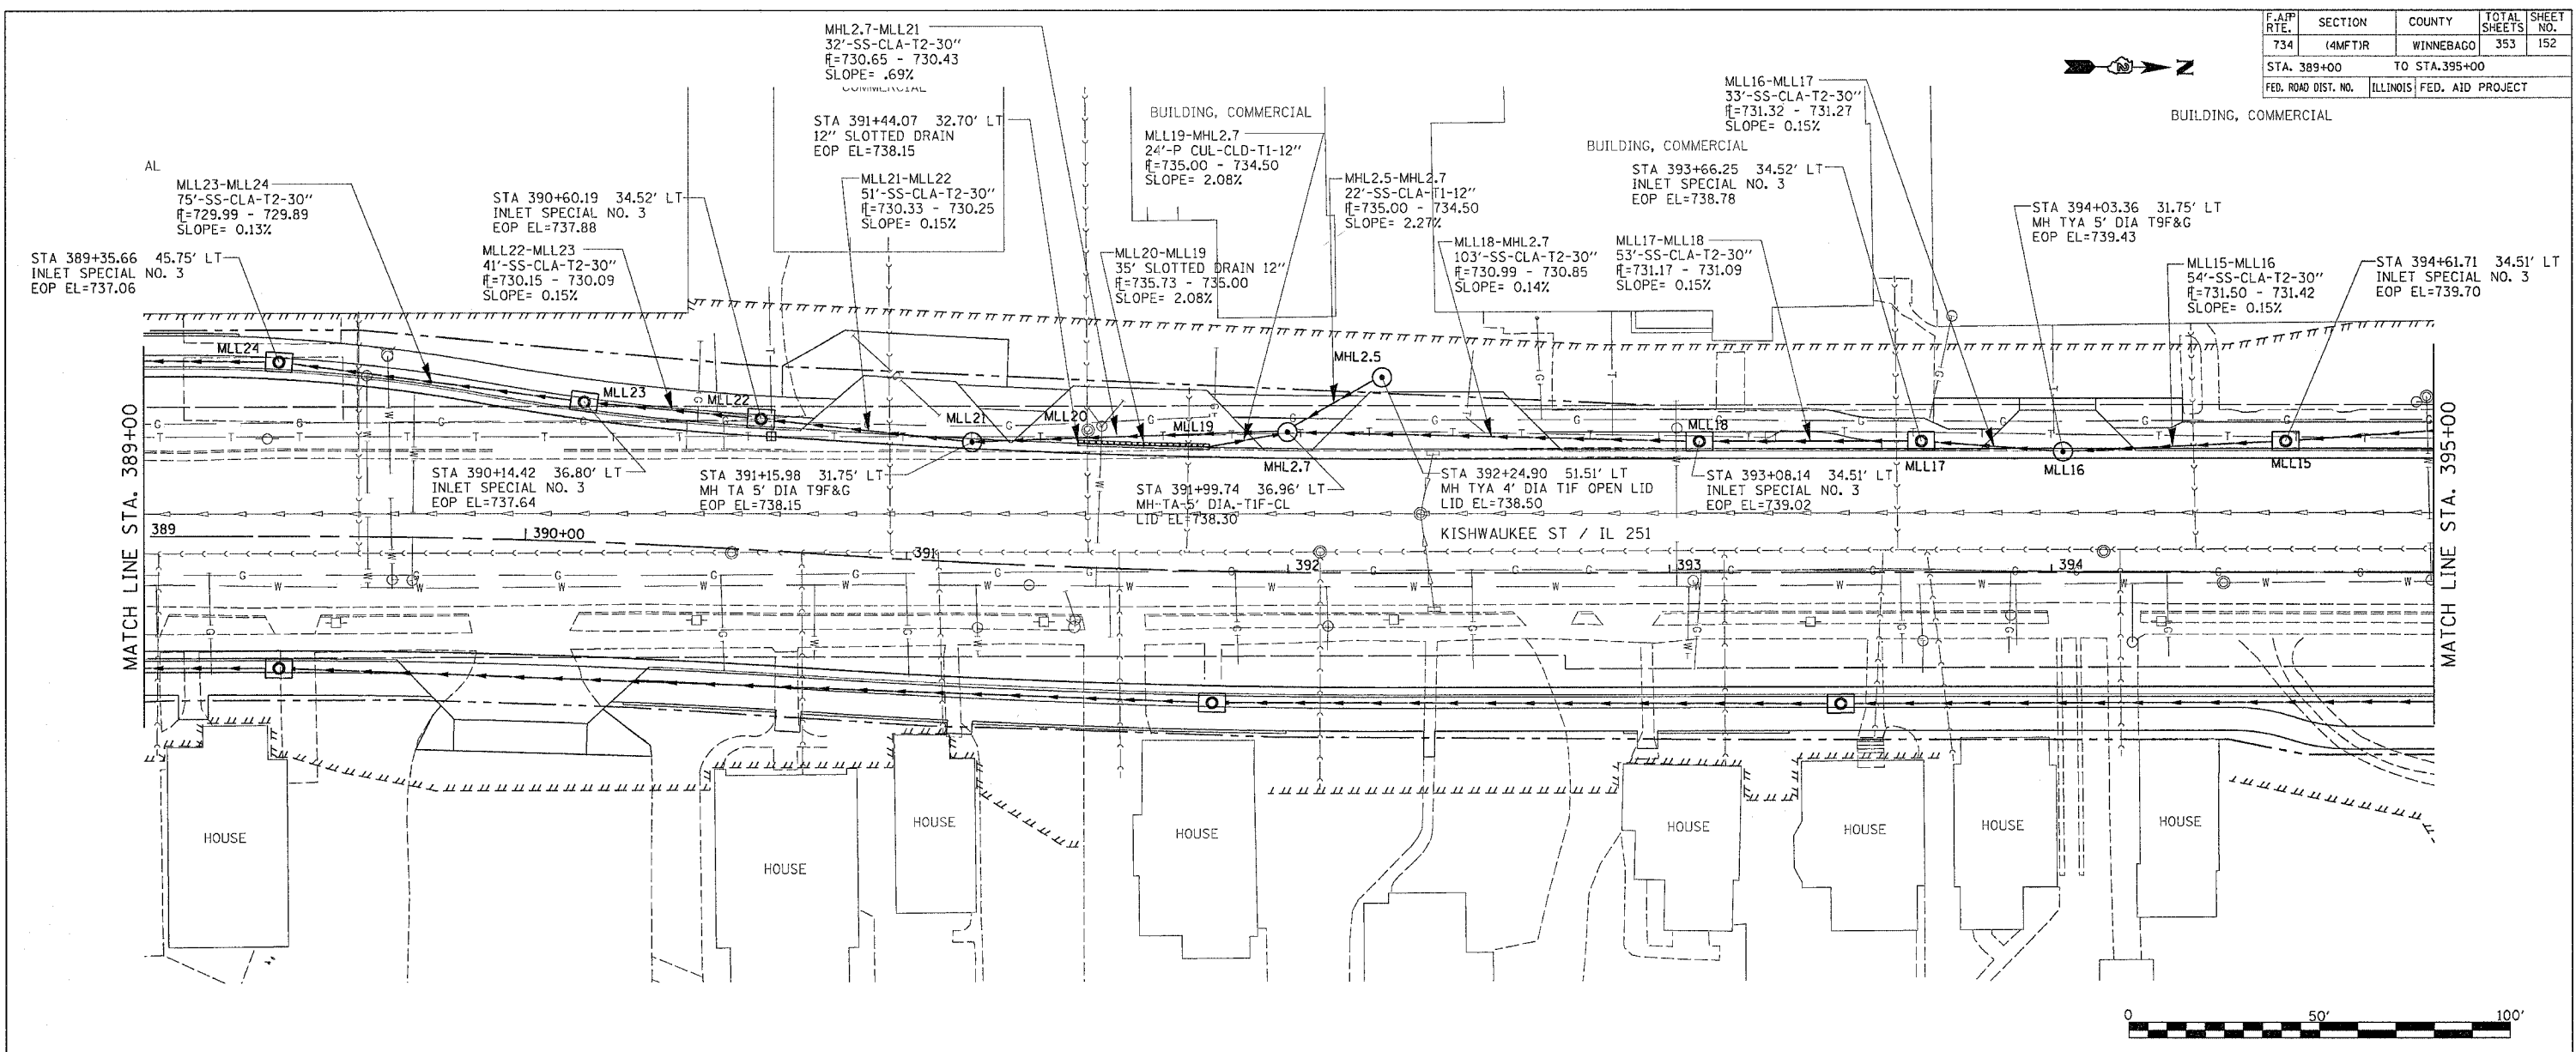


F.A.P. RTE.	SECTION	COUNTY	TOTAL SHEETS	SHEET NO.
734	(4MFT)R	WINNEBAGO	353	152
STA. 389+00		TO STA. 395+00		
FED. ROAD DIST. NO.		ILLINOIS FED. AID PROJECT		

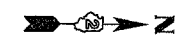

DATE	BY

DATE	BY

- DATE TIME
- DRAWN SPEC.
- REF 1
- REF 2
- REF 3
- REF 4

IL 251 DRAINAGE DETAILS LEFT