

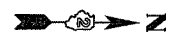


F.A.P. RTE.	SECTION	COUNTY	TOTAL SHEETS	SHEET NO.
734	4MFTIR	WINNEBAGO	353	153
STA. 395+00		TO STA. 401+00		
FED. ROAD DIST. NO.		ILLINOIS		FED. AID PROJECT

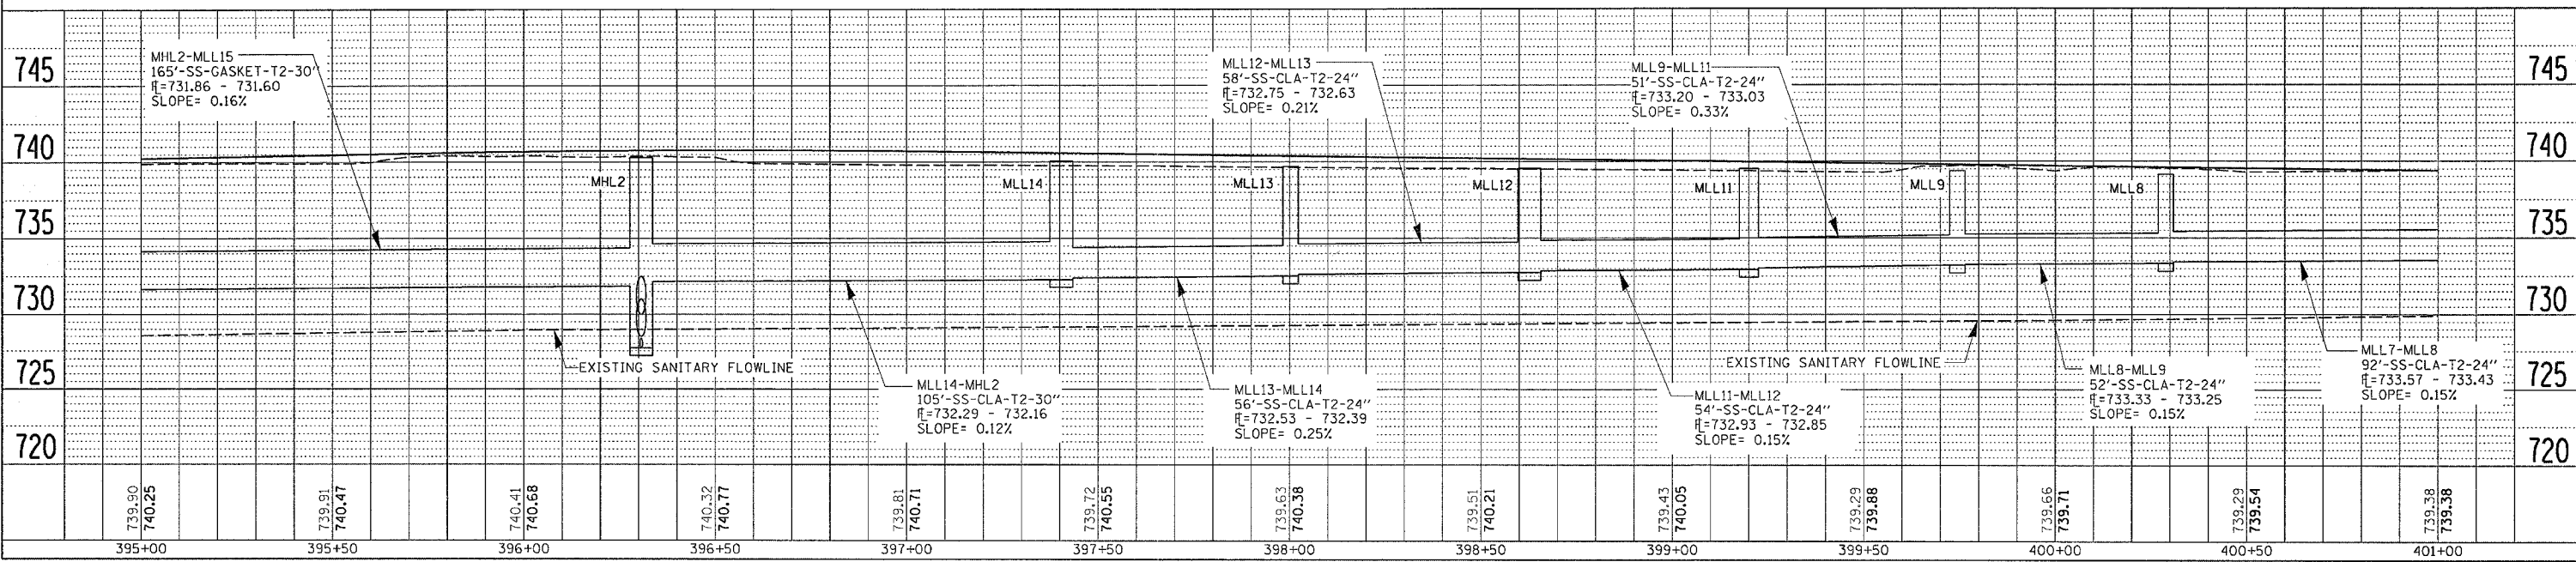

DATE	BY
PLAN	NO.

DATE	BY
PROFILE	NO.

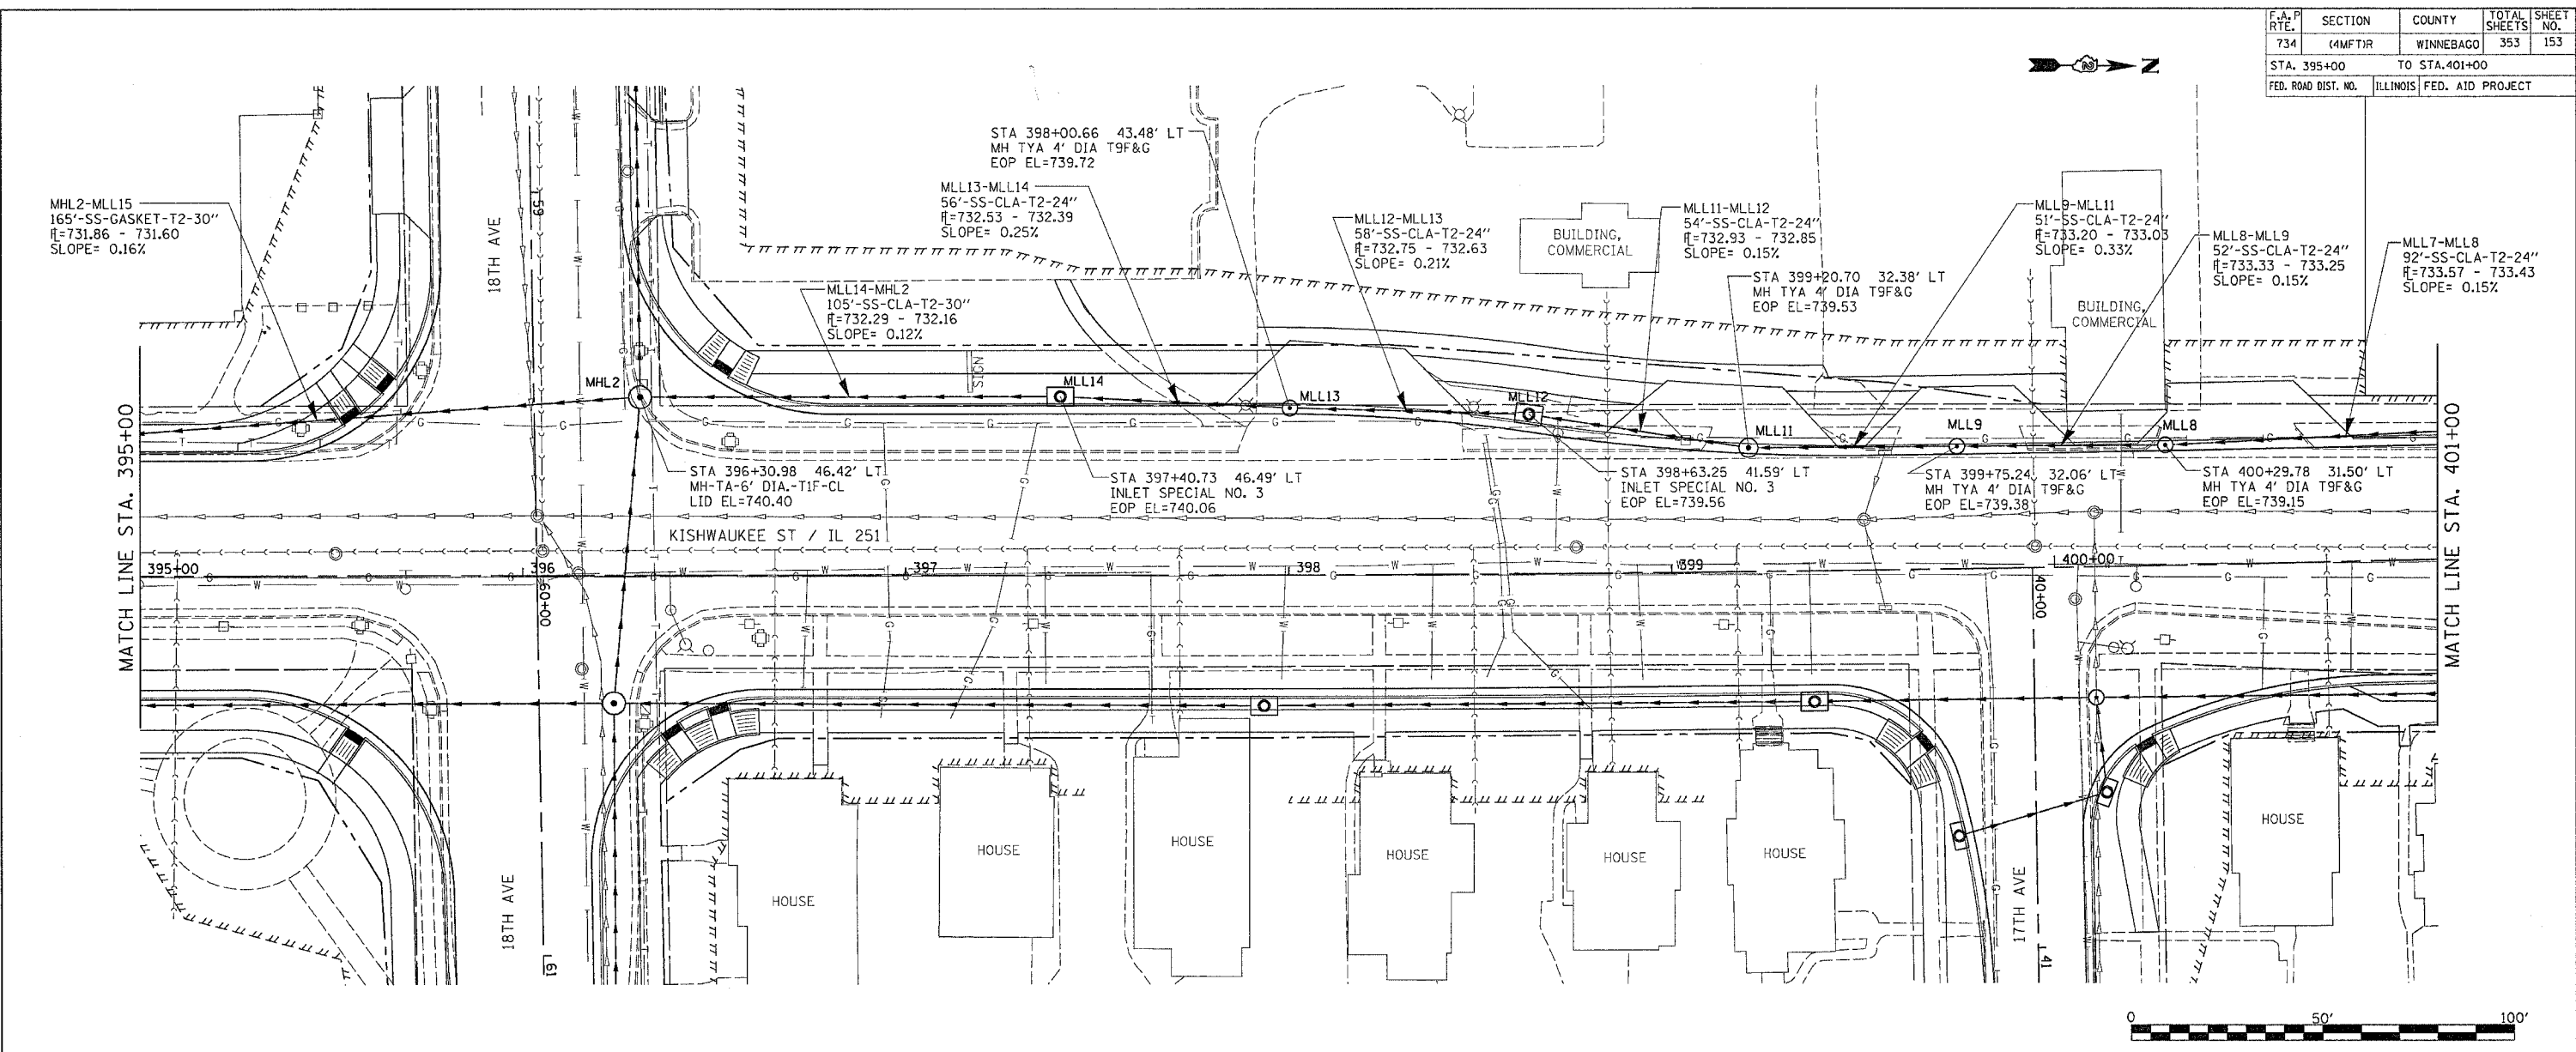

IL 251 DRAINAGE DETAILS LEFT

DATE-TIME
 DD-M-SPEC
 REF 7
 REF 8
 REF 9