
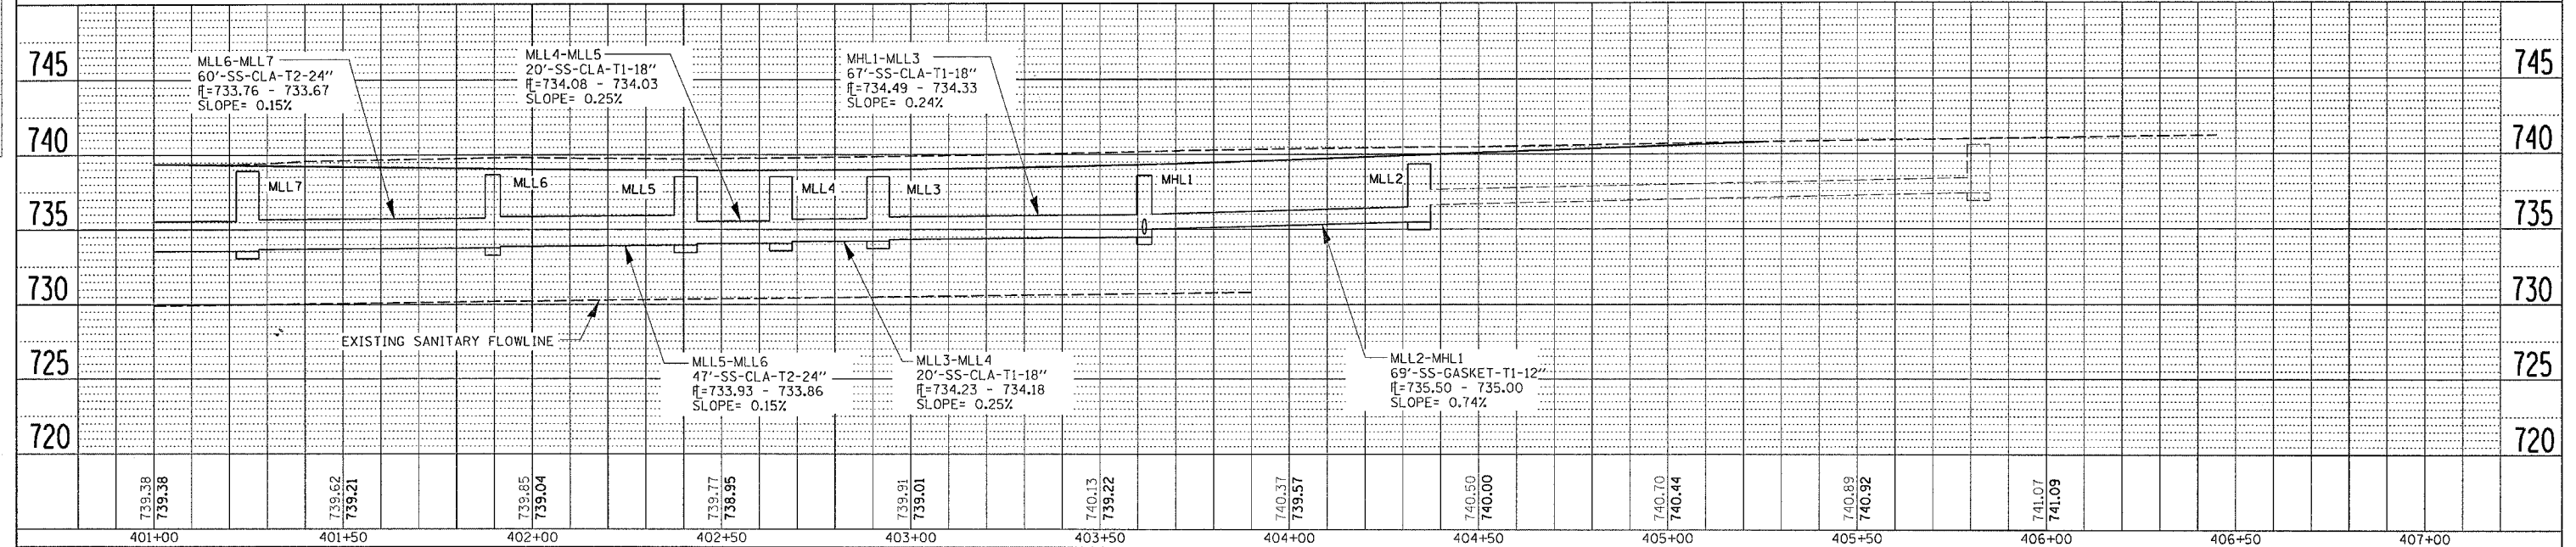
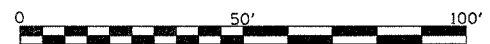
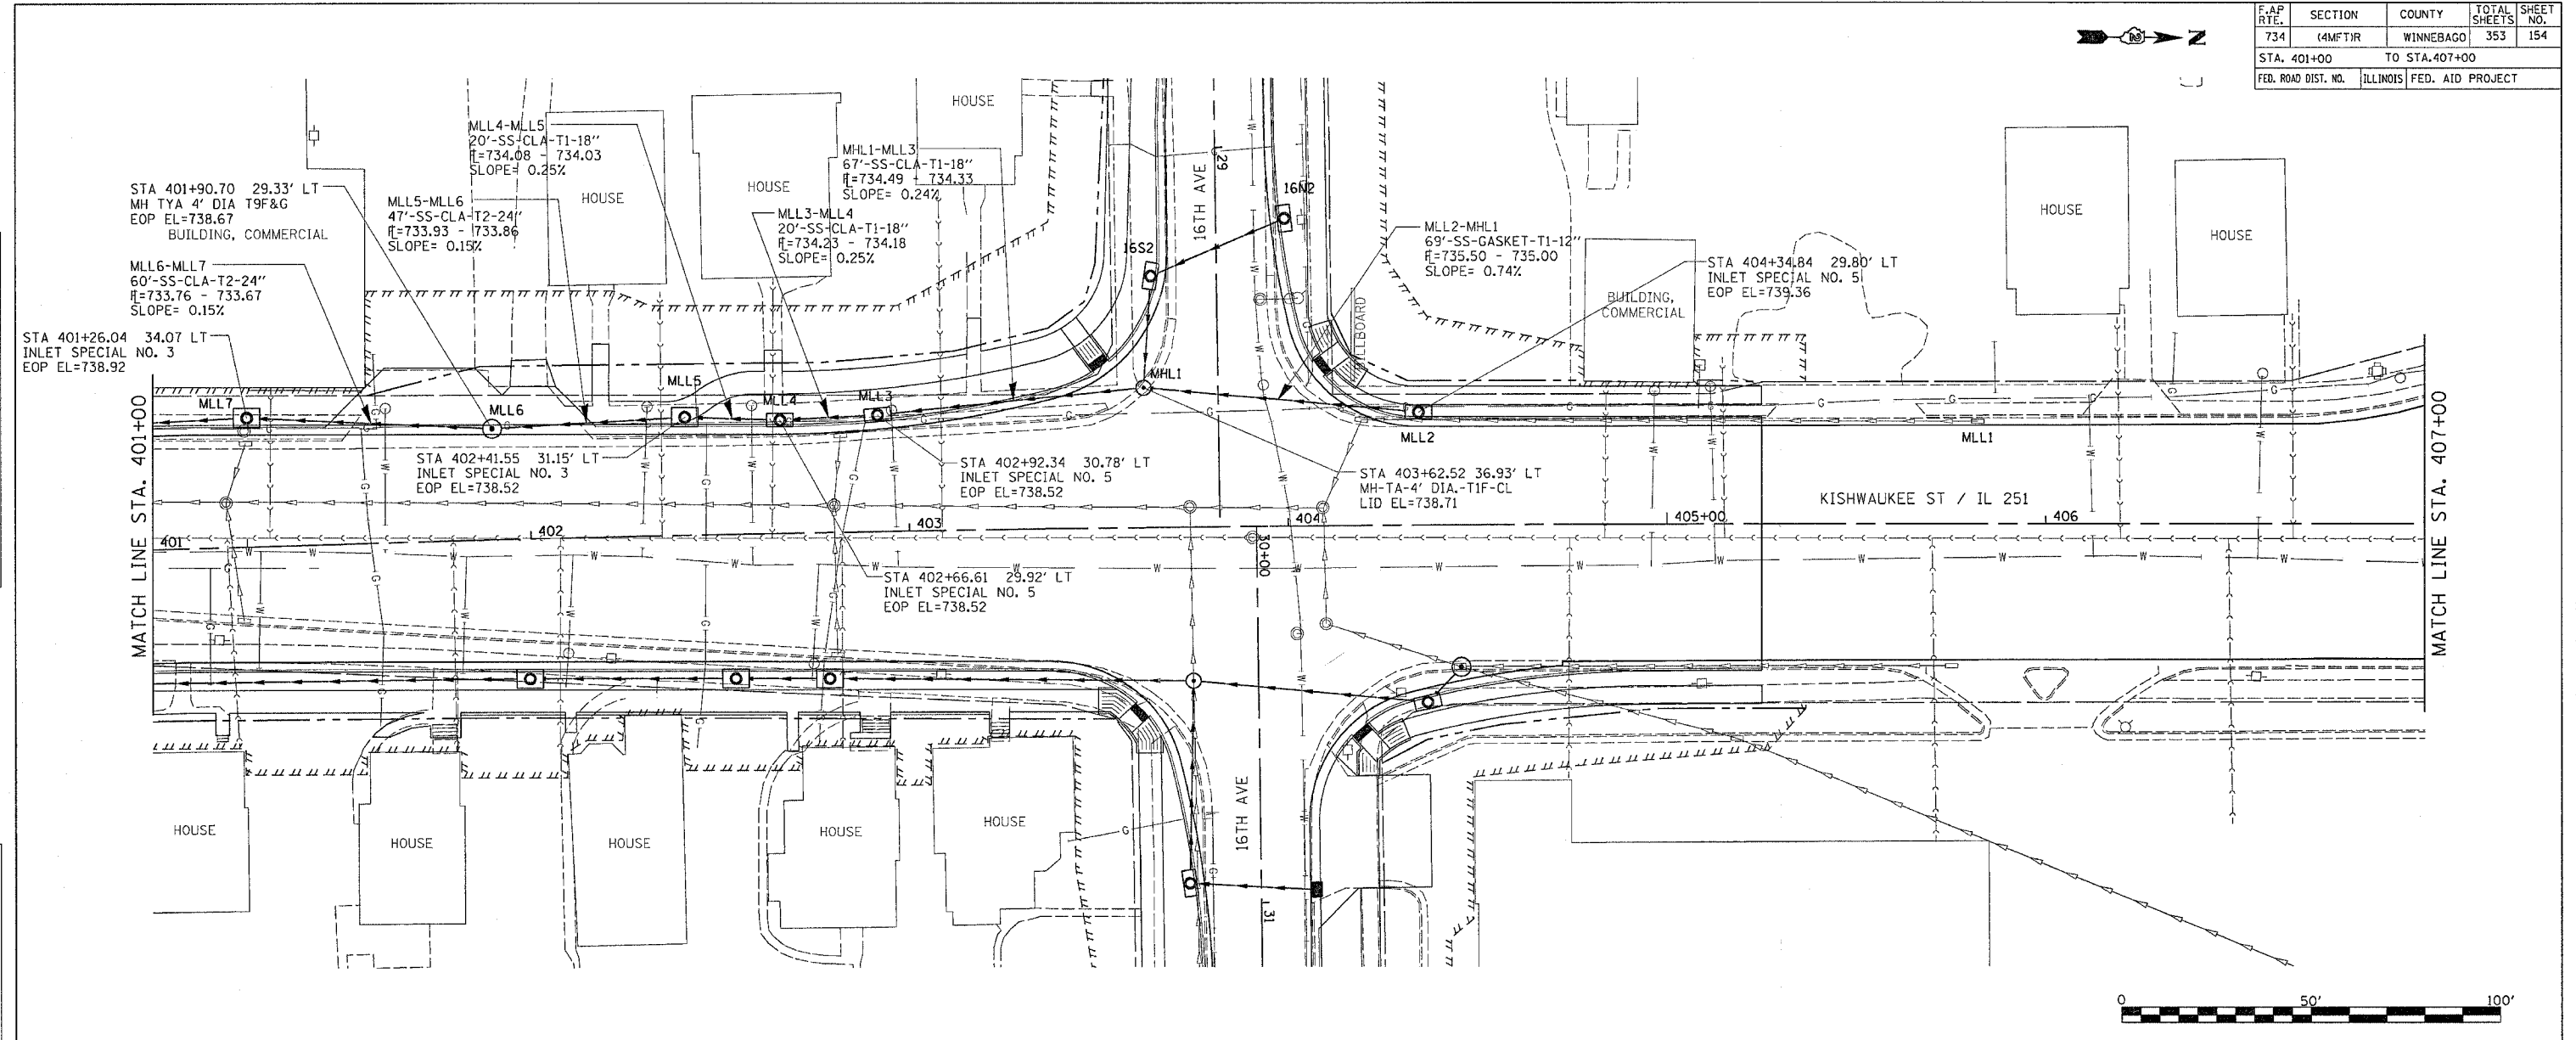


F.A.P. R.T.E.	SECTION	COUNTY	TOTAL SHEETS	SHEET NO.
734	4MFTR	WINNEBAGO	353	154
STA. 401+00		TO STA. 407+00		
FED. ROAD DIST. NO.	ILLINOIS	FED. AID PROJECT		

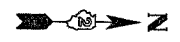

DATE	BY
DATE	BY
DATE	BY
DATE	BY

DATE	BY
DATE	BY
DATE	BY
DATE	BY

DATE-TIME
 CON-SPEC
 REF B
 REF C
 REF D
 REF E

IL 251 DRAINAGE DETAILS LEFT