
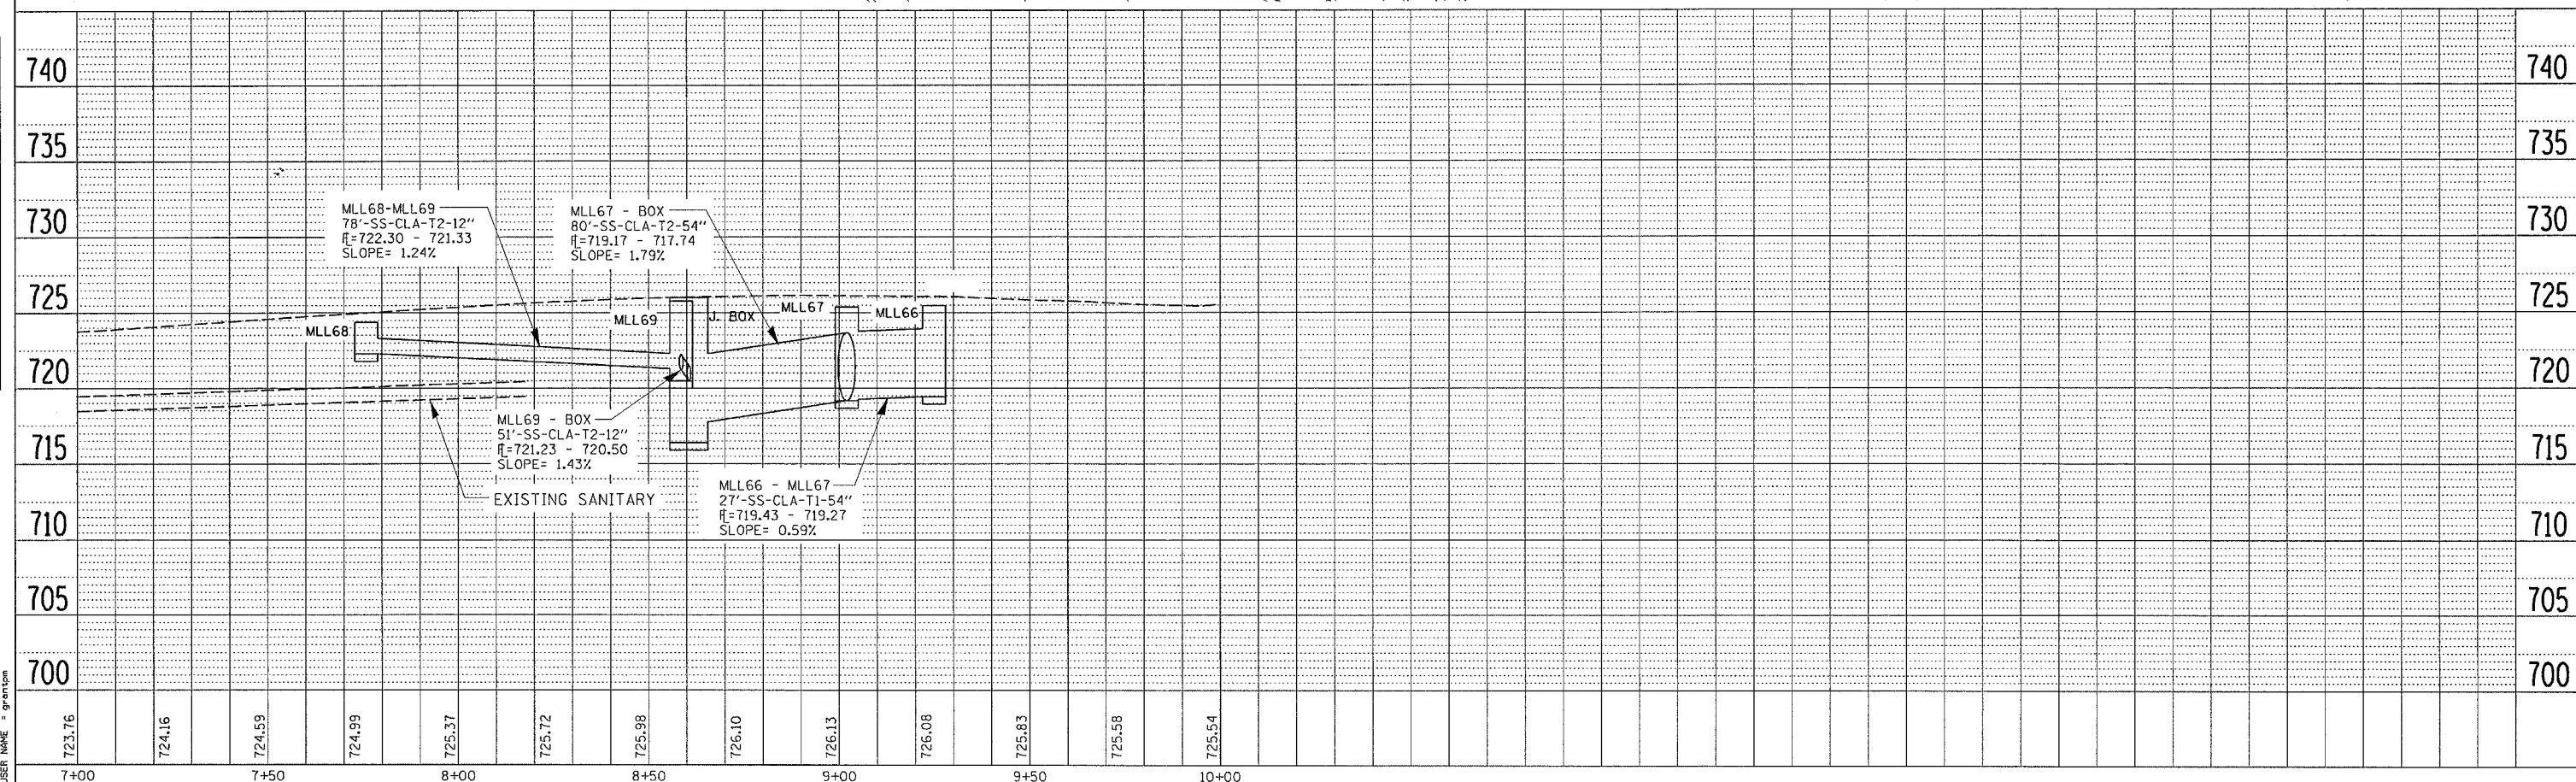


DRAINAGE SHEETS

CONTRACT NO. 64450			
F.A.P. RTE.	SECTION	COUNTY	TOTAL SHEET NO.
734	(4M)TR	WINNEBAGO	353
STA.	TO STA.		
FED. ROAD DIST. NO.	ILLINOIS	FED. AID PROJECT	

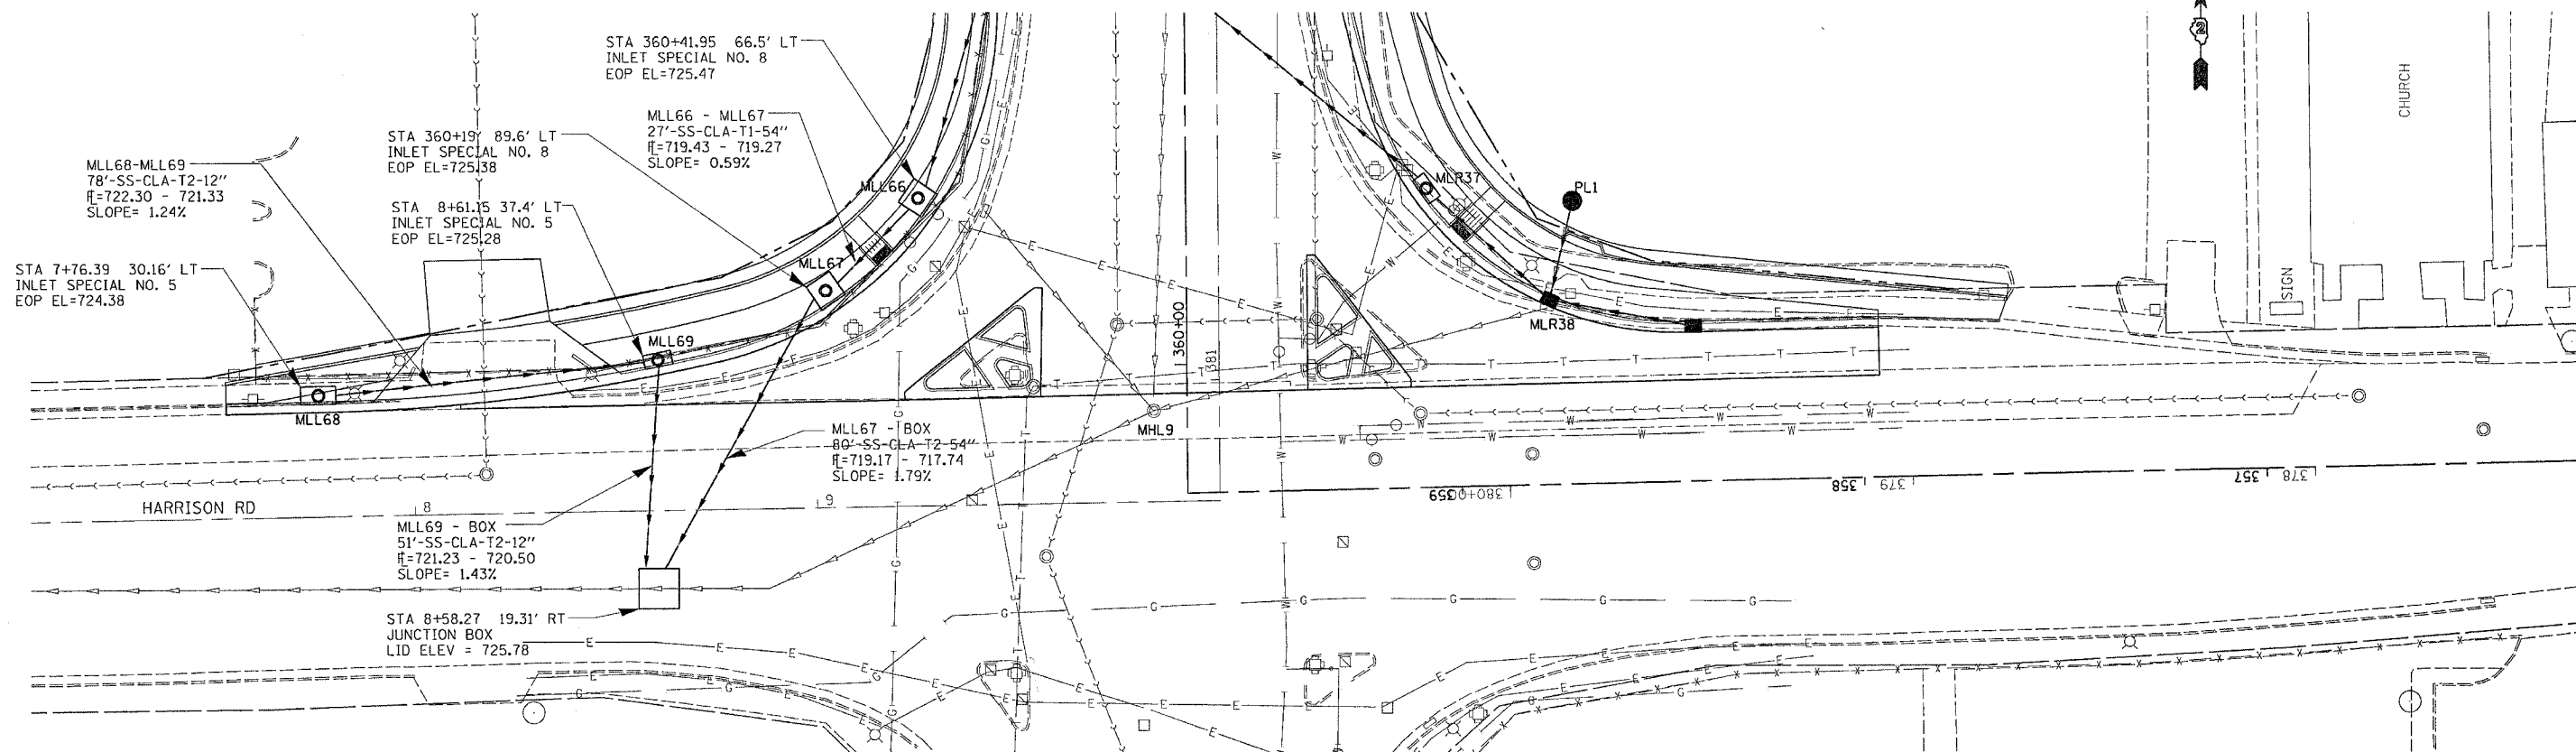

DATE	BY
PLAN	
NOTE BOOK NO.	
DATE	
BY	

DATE	BY
PROFILE	
NOTE BOOK NO.	
DATE	
BY	

PLOT DATE = Thu May 17 07:54:24 2007
 FILE NAME = s:\projects\20060916\drainage\69a\3.dgn
 USER NAME = gprison