


F.A. RTE.	SECTION	COUNTY	TOTAL SHEETS	SHEET NO.
734	(4MFT)R	WINNEBAGO	353	168
STA.		TO STA.		
FED. ROAD DIST. NO.		ILLINOIS FED. AID PROJECT		

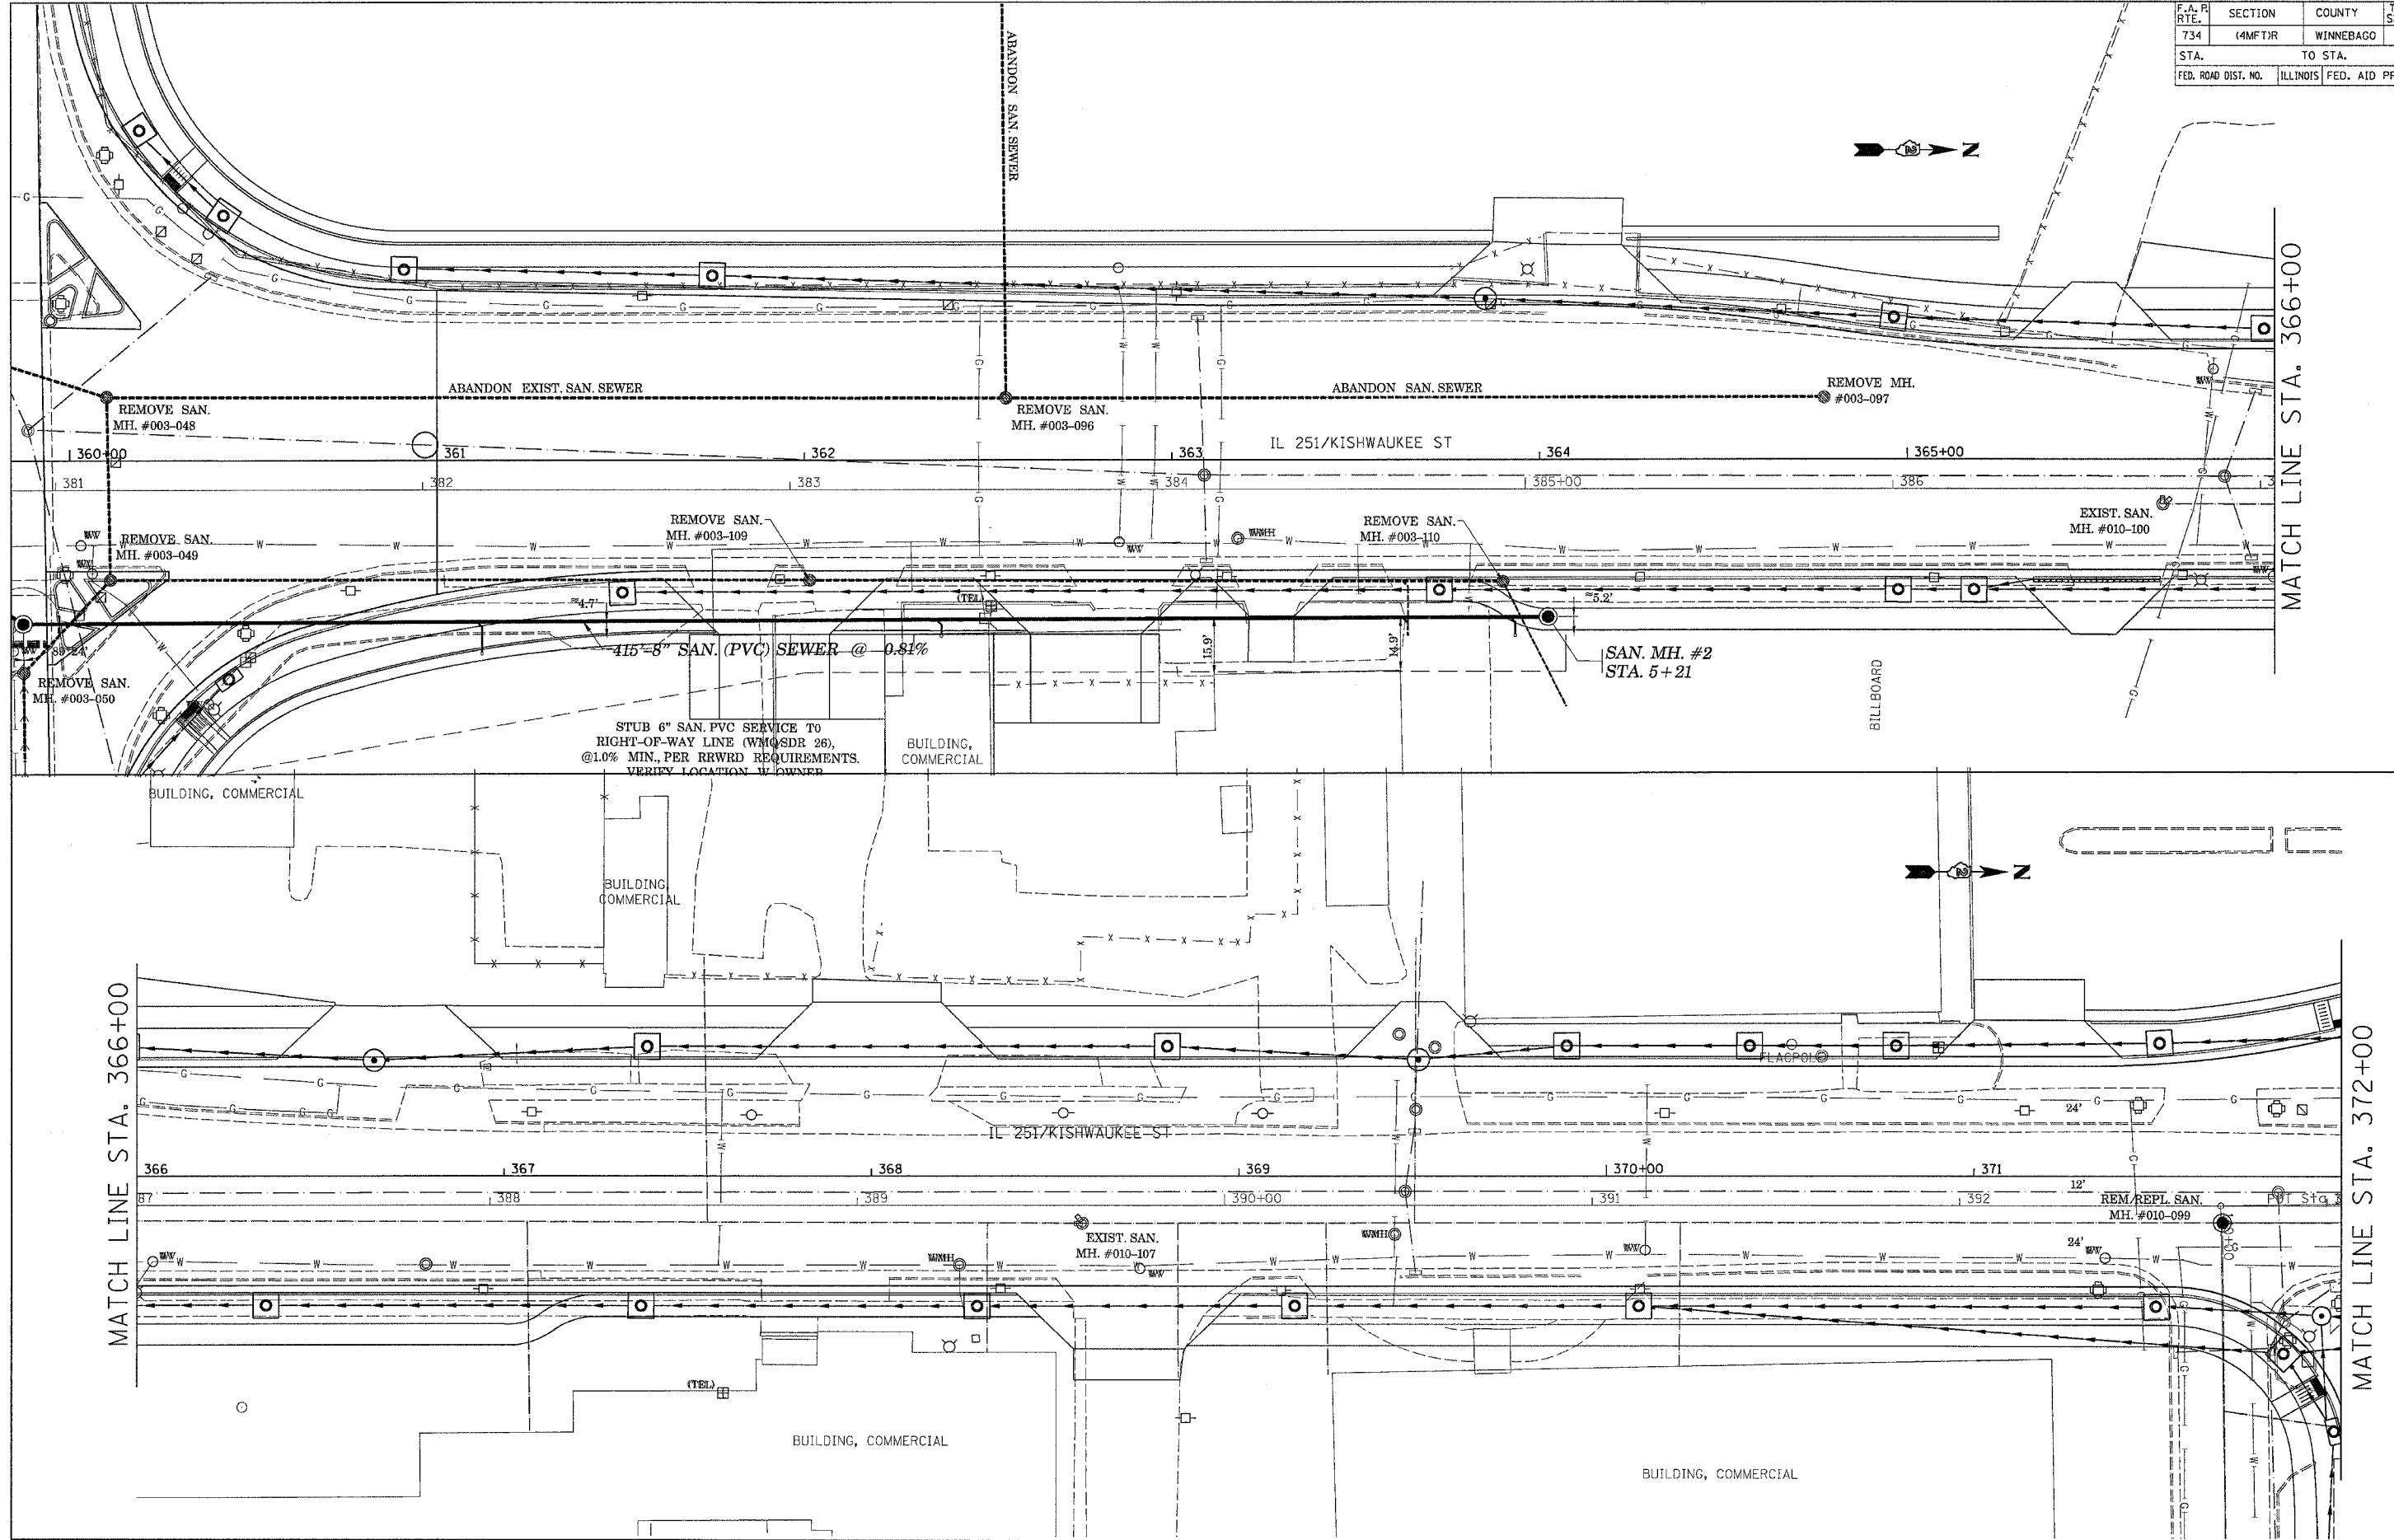

FILE NAME = WFLS
 LEVELS = ELEVATIONS
 PLOT DATE = PLOTTING DATE
 OPERATOR = ggrant
 REF REF REF