
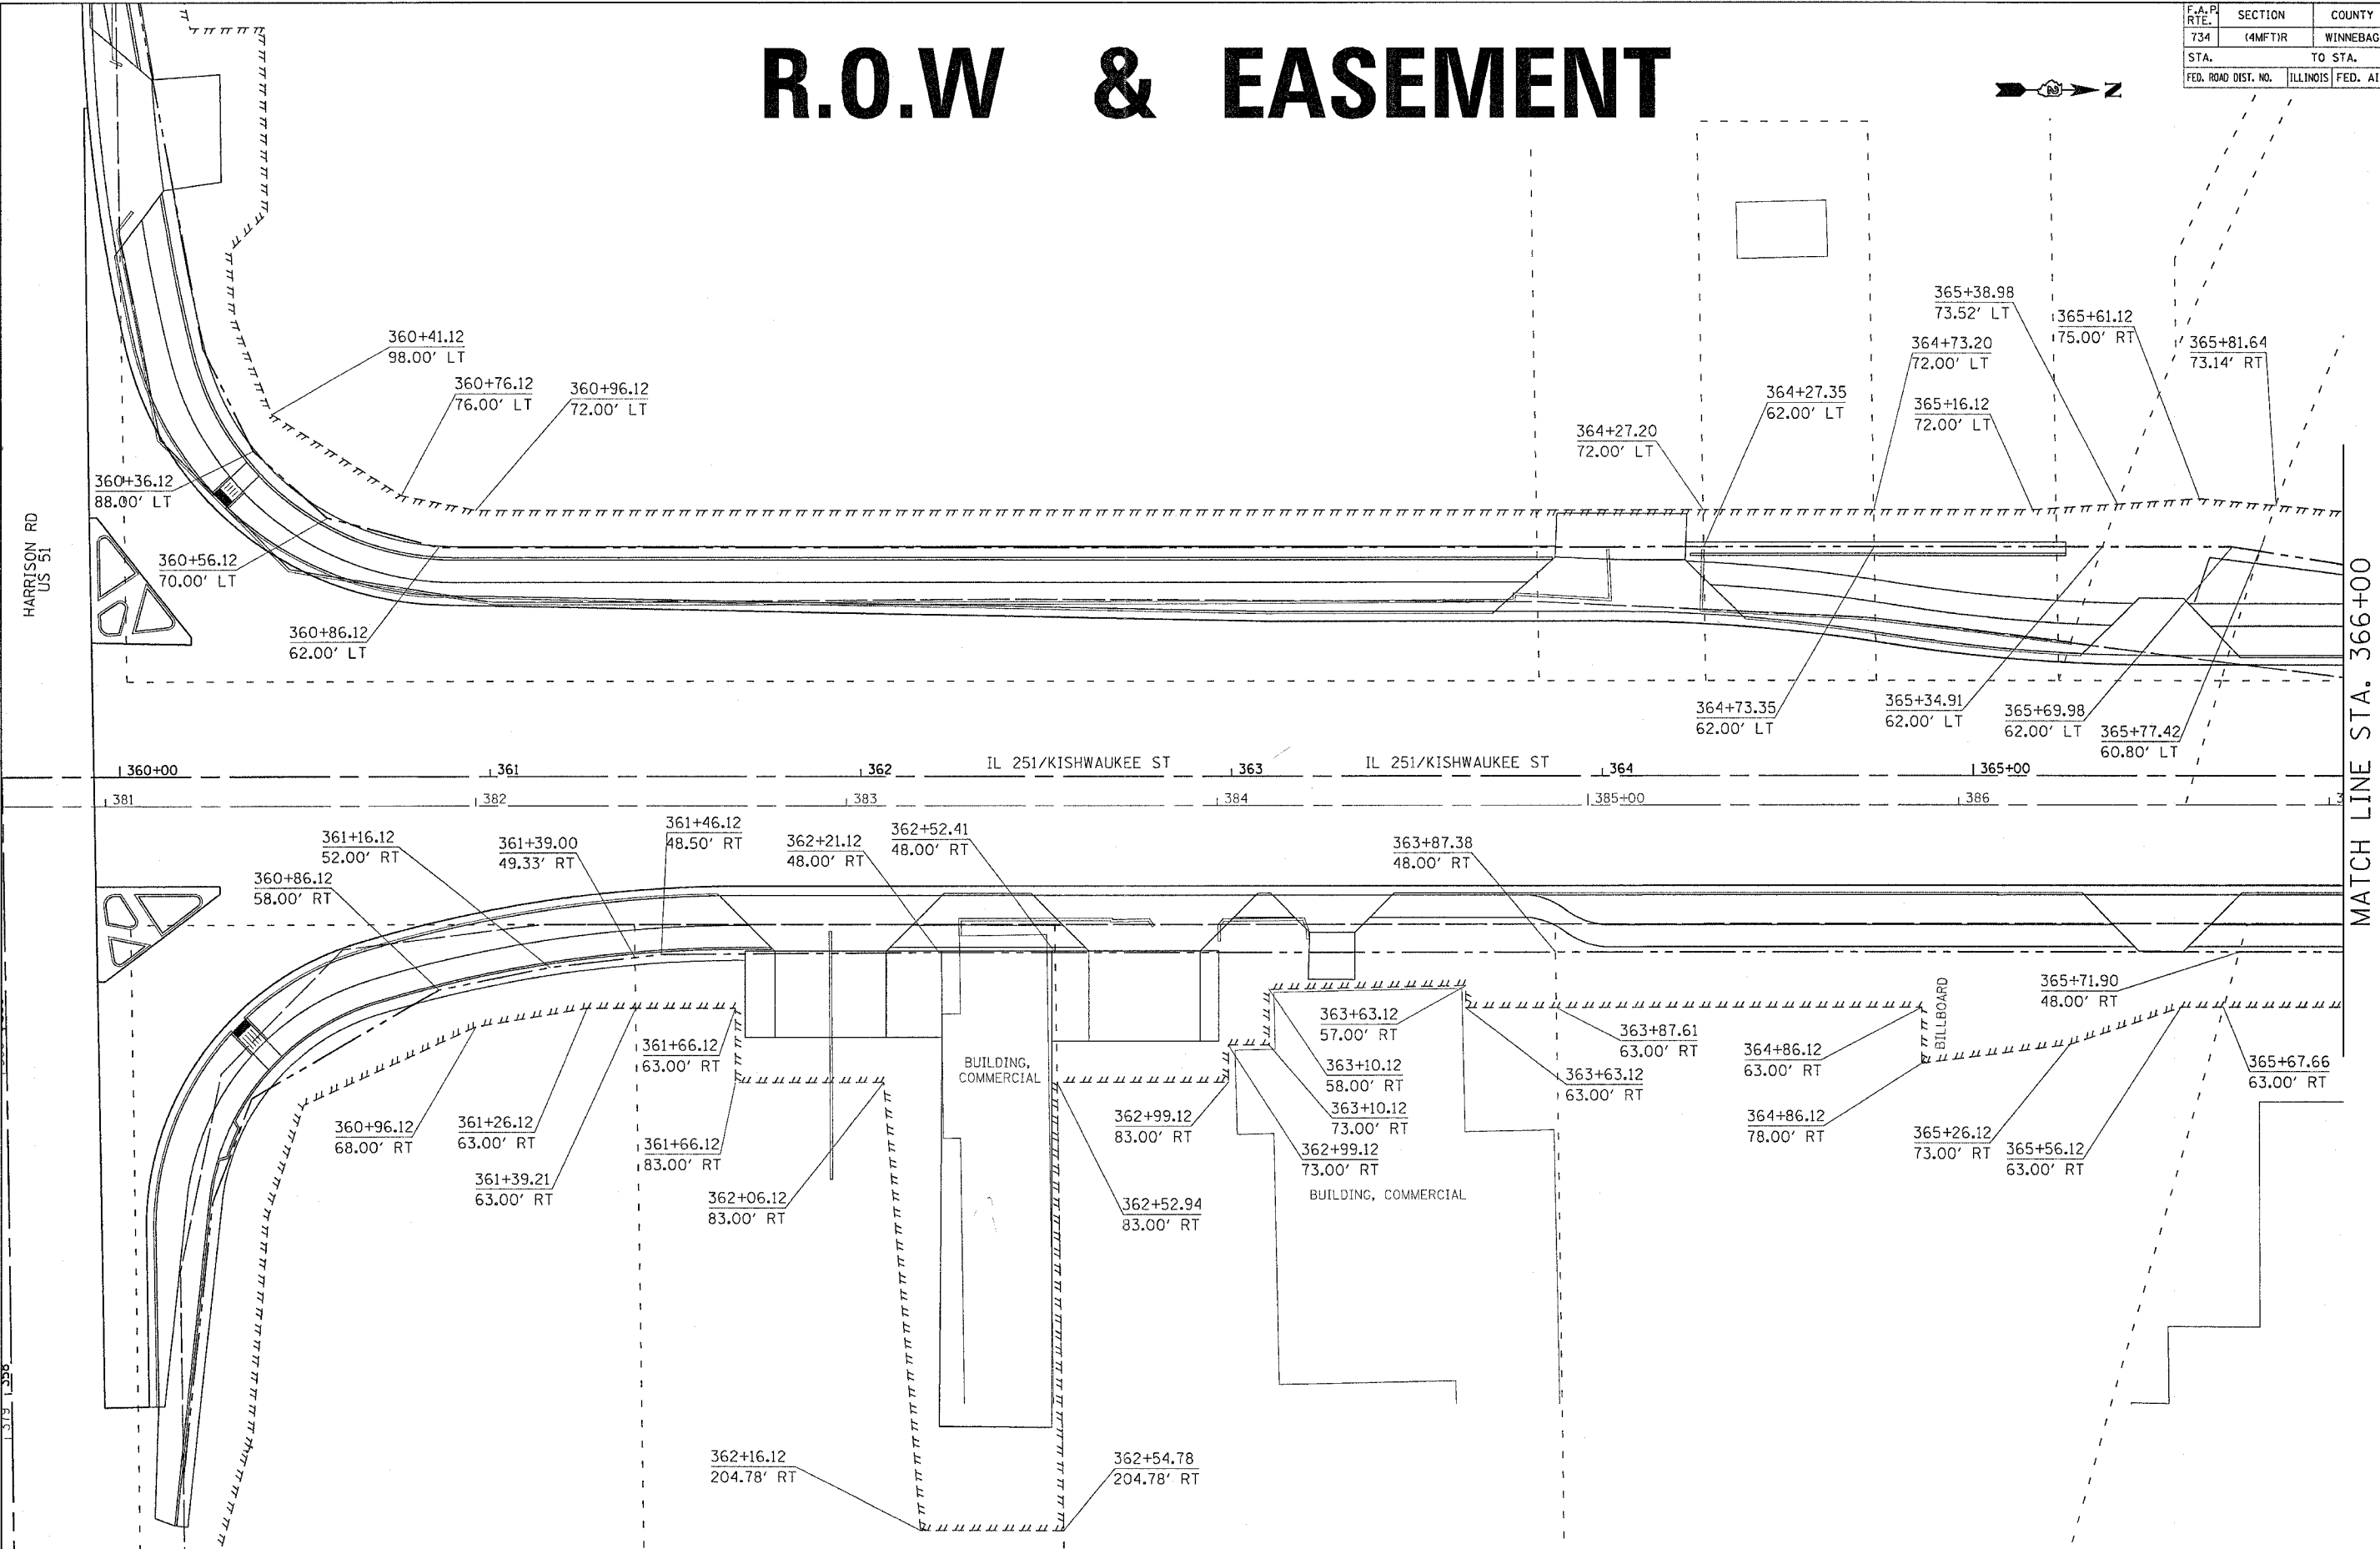


F.A.P. RTE.	SECTION	COUNTY	TOTAL SHEETS	SHEET NO.
734	(4MFT)R	WINNEBAGO	353	172

STA.	TO STA.
FED. ROAD DIST. NO.	ILLINOIS FED. AID PROJECT

# R.O.W & EASEMENT

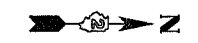

MATCH LINE STA. 366+00

PLOT DATE = Fri, Apr 27 09:56:25, 2007  
 FILE NAME = c:\p\c\m\m\p\216859\c16838-ew.dgn  
 PLOT SCALE = 20/8000 = 1/4" = 1' IN.  
 USER NAME = gremson