
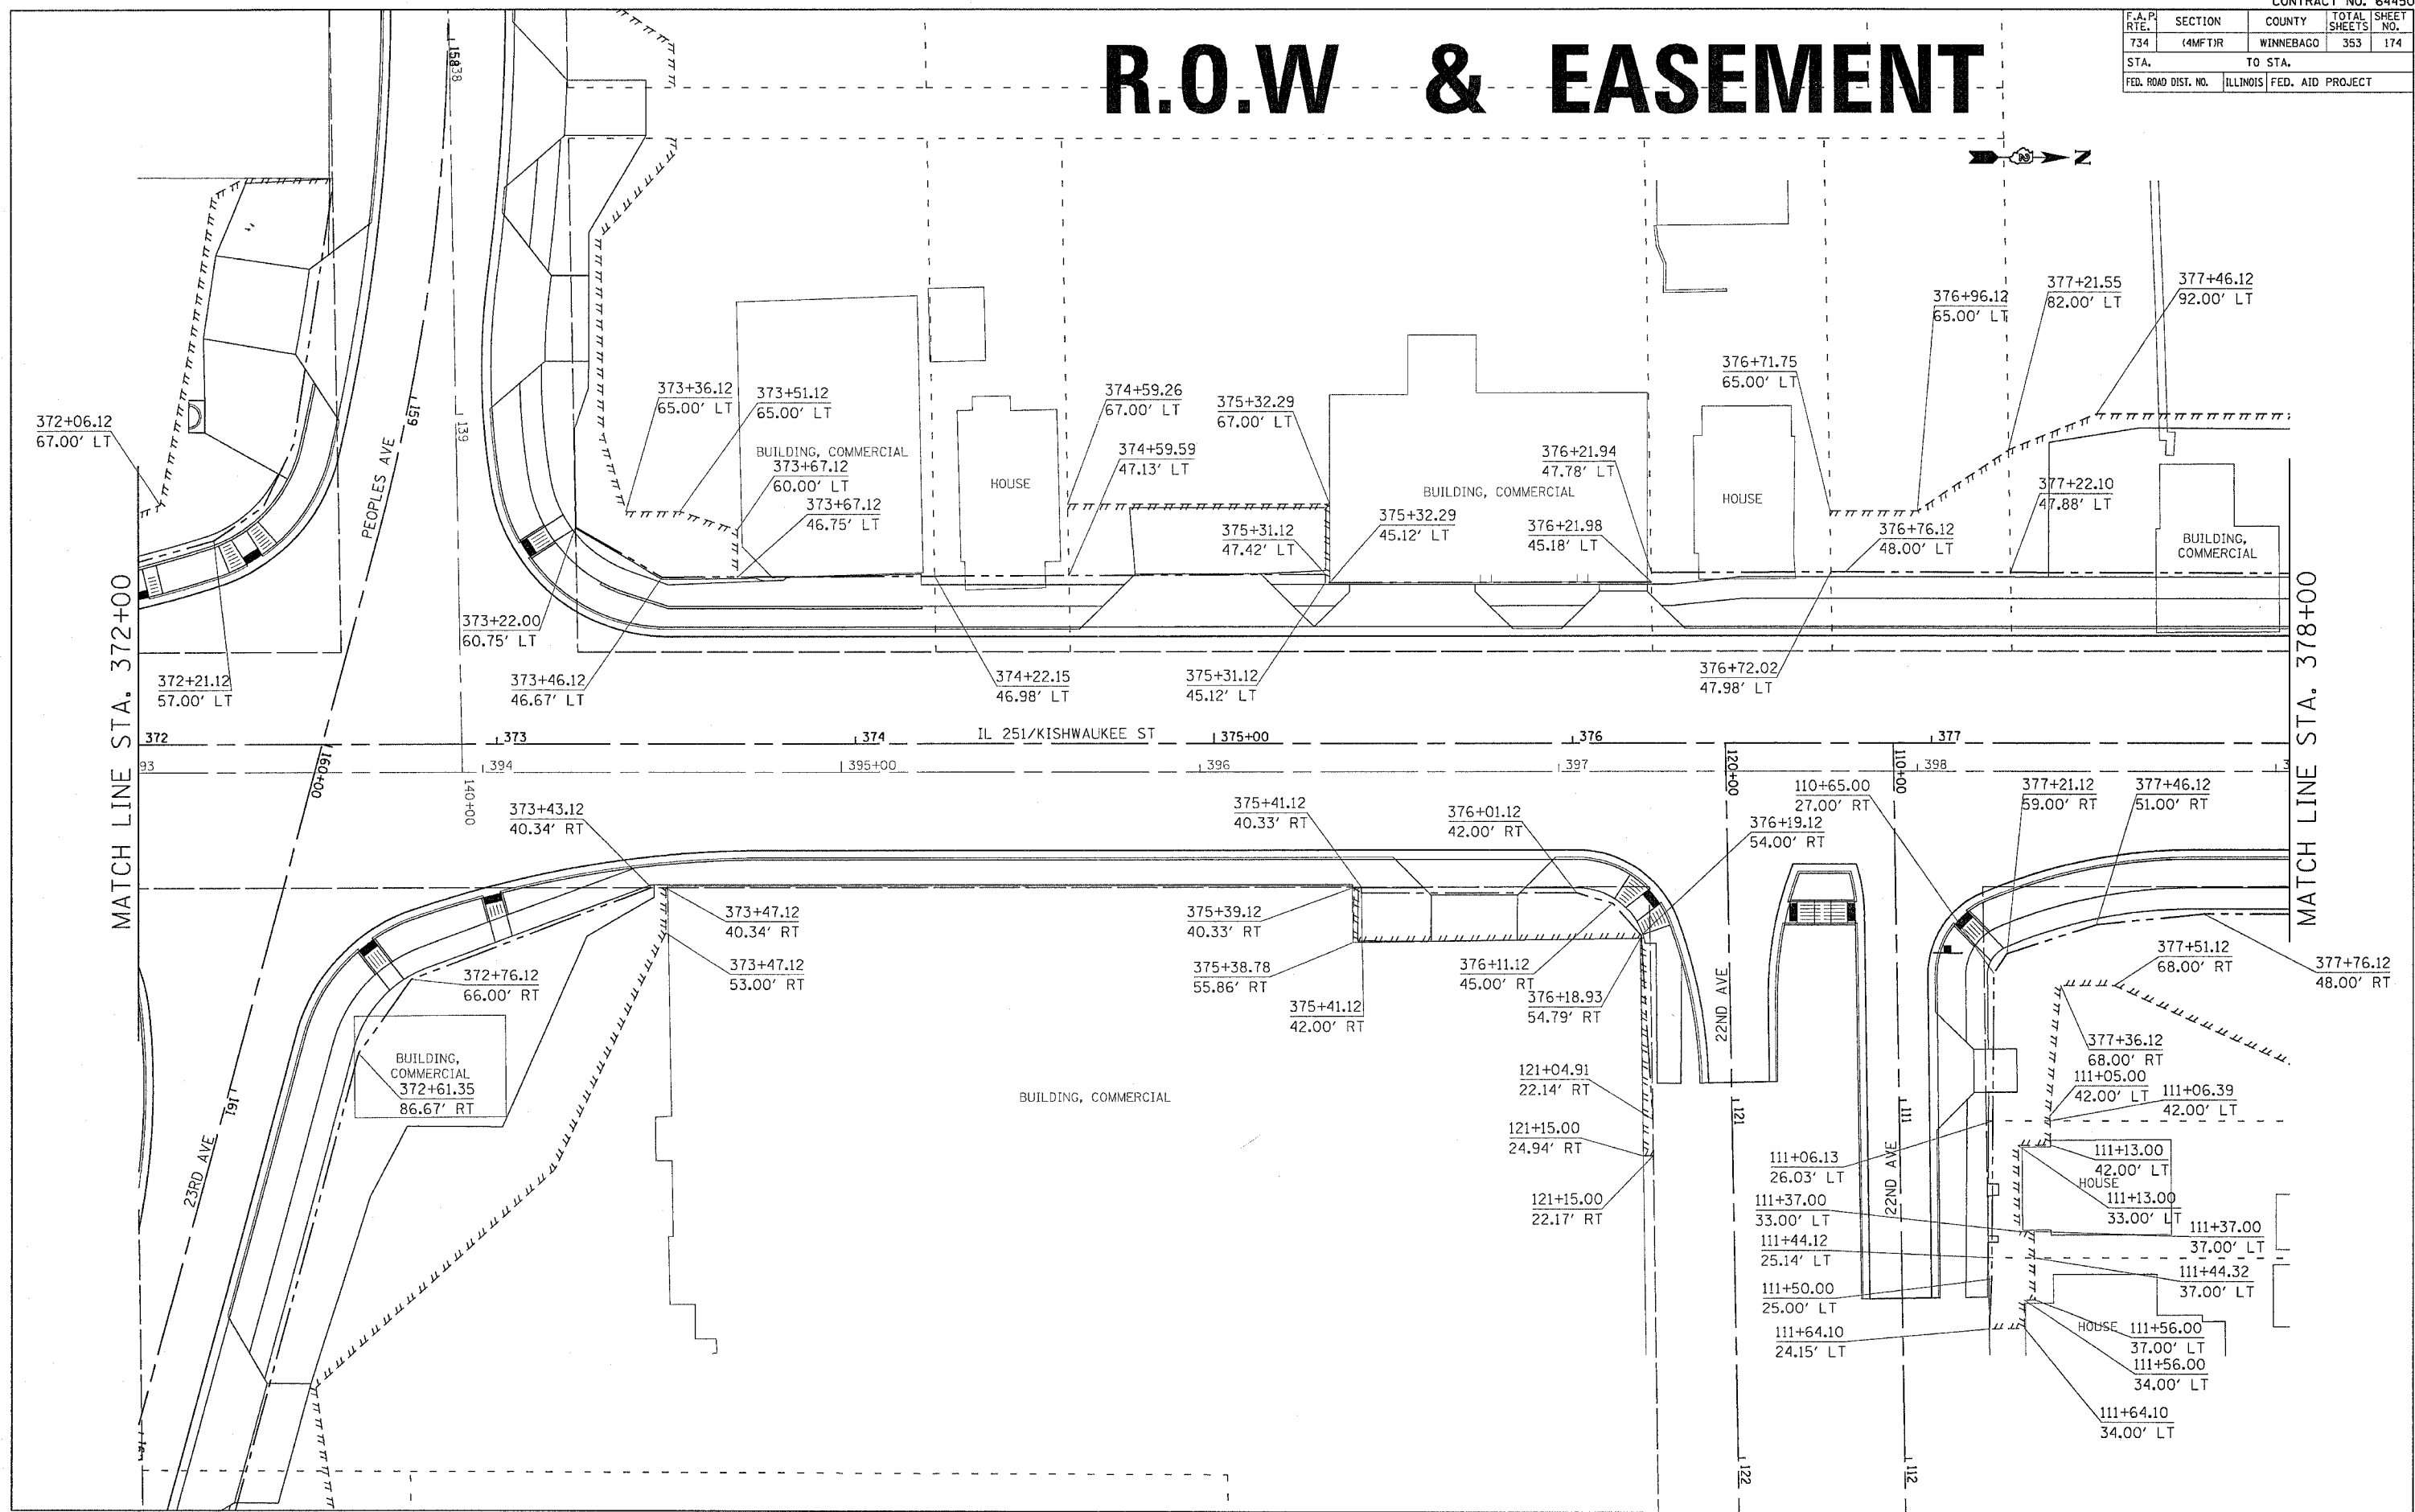


F.A.P. RTE.	SECTION	COUNTY	TOTAL SHEETS	SHEET NO.
734	4MFTIR	WINNEBAGO	353	174
STA.		TO STA.		
FED. ROAD DIST. NO.		ILLINOIS FED. AID PROJECT		

R.O.W & EASEMENT

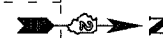

PLOT DATE = Fri, Apr 27 09:58:27 2007
 FILE NAME = s:\projects\21659\ad1898-res.dgn
 PLOT SCALE = 20.0000' / 1" = 1" = 20.0000'
 USER NAME = grantm