


| F.A.P. RTE.         | SECTION | COUNTY                    | TOTAL SHEETS | SHEET NO. |
|---------------------|---------|---------------------------|--------------|-----------|
| 734                 | (4MFT)R | WINNEBAGO                 | 353          | 177       |
| STA.                |         | TO STA.                   |              |           |
| FED. ROAD DIST. NO. |         | ILLINOIS FED. AID PROJECT |              |           |

# R.O.W & EASEMENT

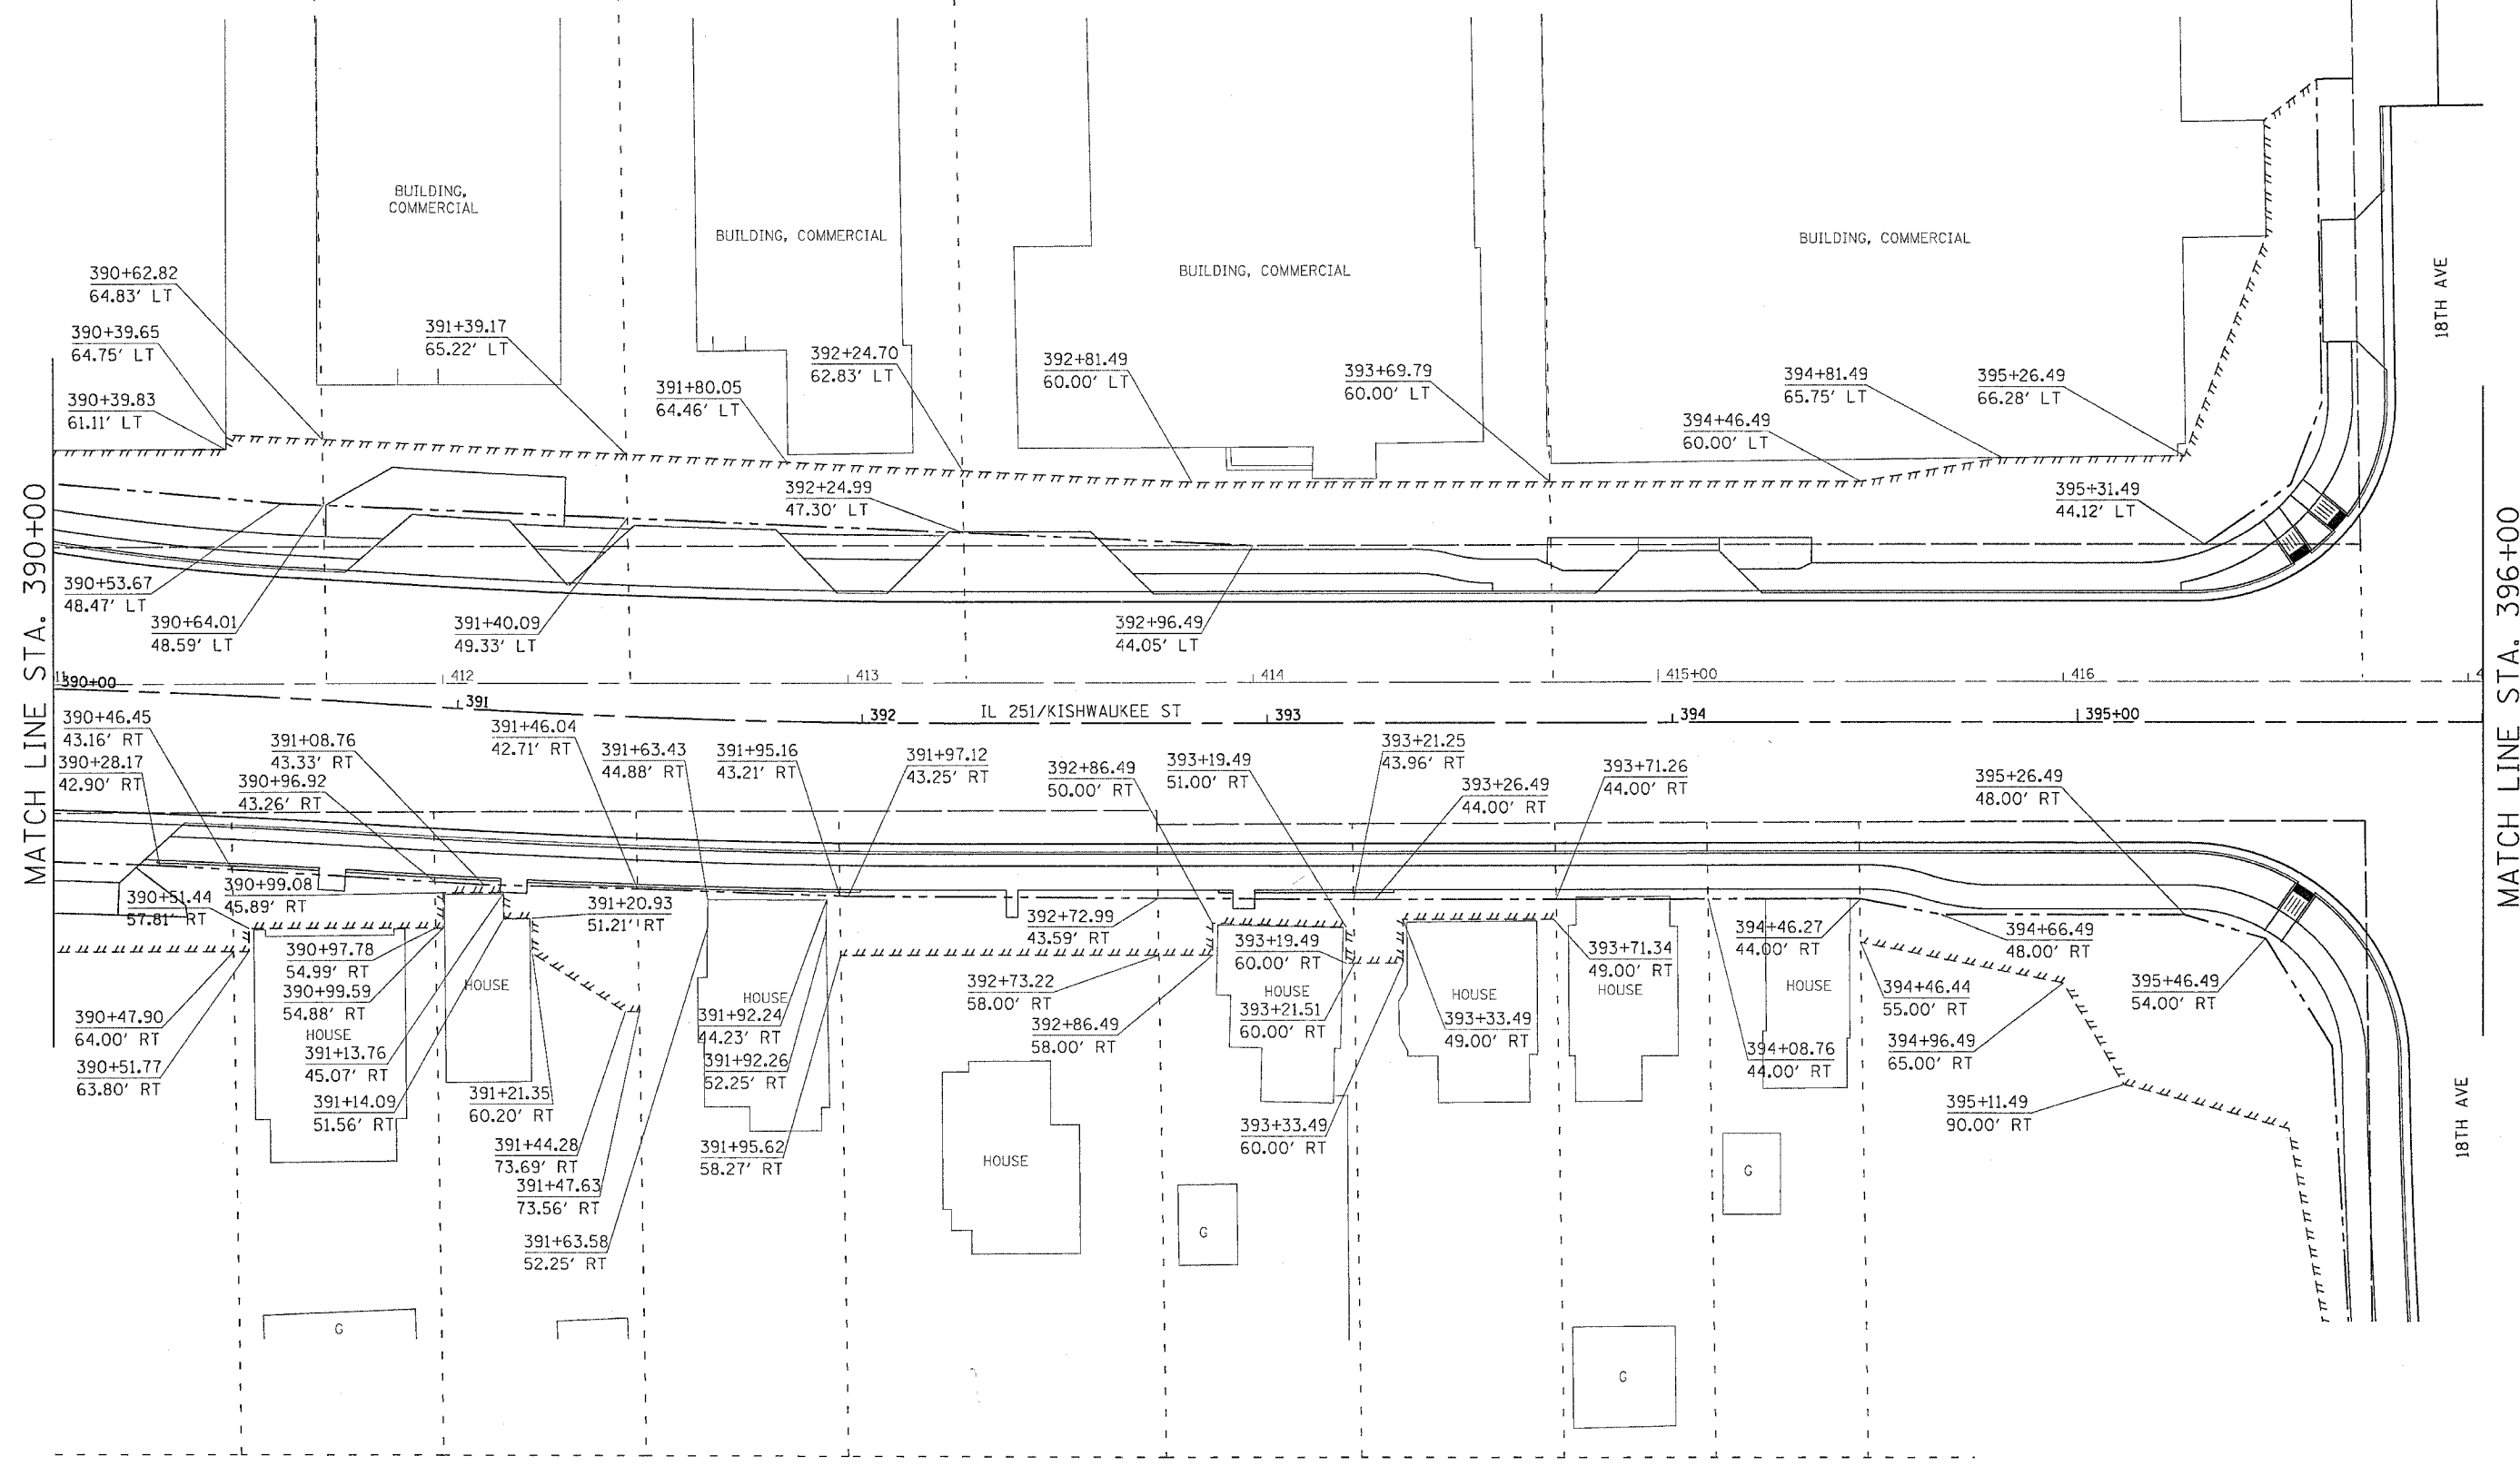

PLOT DATE = Fri Apr 27 09:59:29 2007  
 FILE NAME = c:\projects\p216599\dl16599-venadn  
 PLOT SCALE = 20.0000' / 1" L  
 USER NAME = gromm