


F.A.P. RTE.	SECTION	COUNTY	TOTAL SHEETS	SHEET NO.
734	(4MFT)R	WINNEBAGO	353	183
STA.		TO STA.		
FED. ROAD DIST. NO.		ILLINOIS	FED. AID PROJECT	

R.O.W & EASEMENT

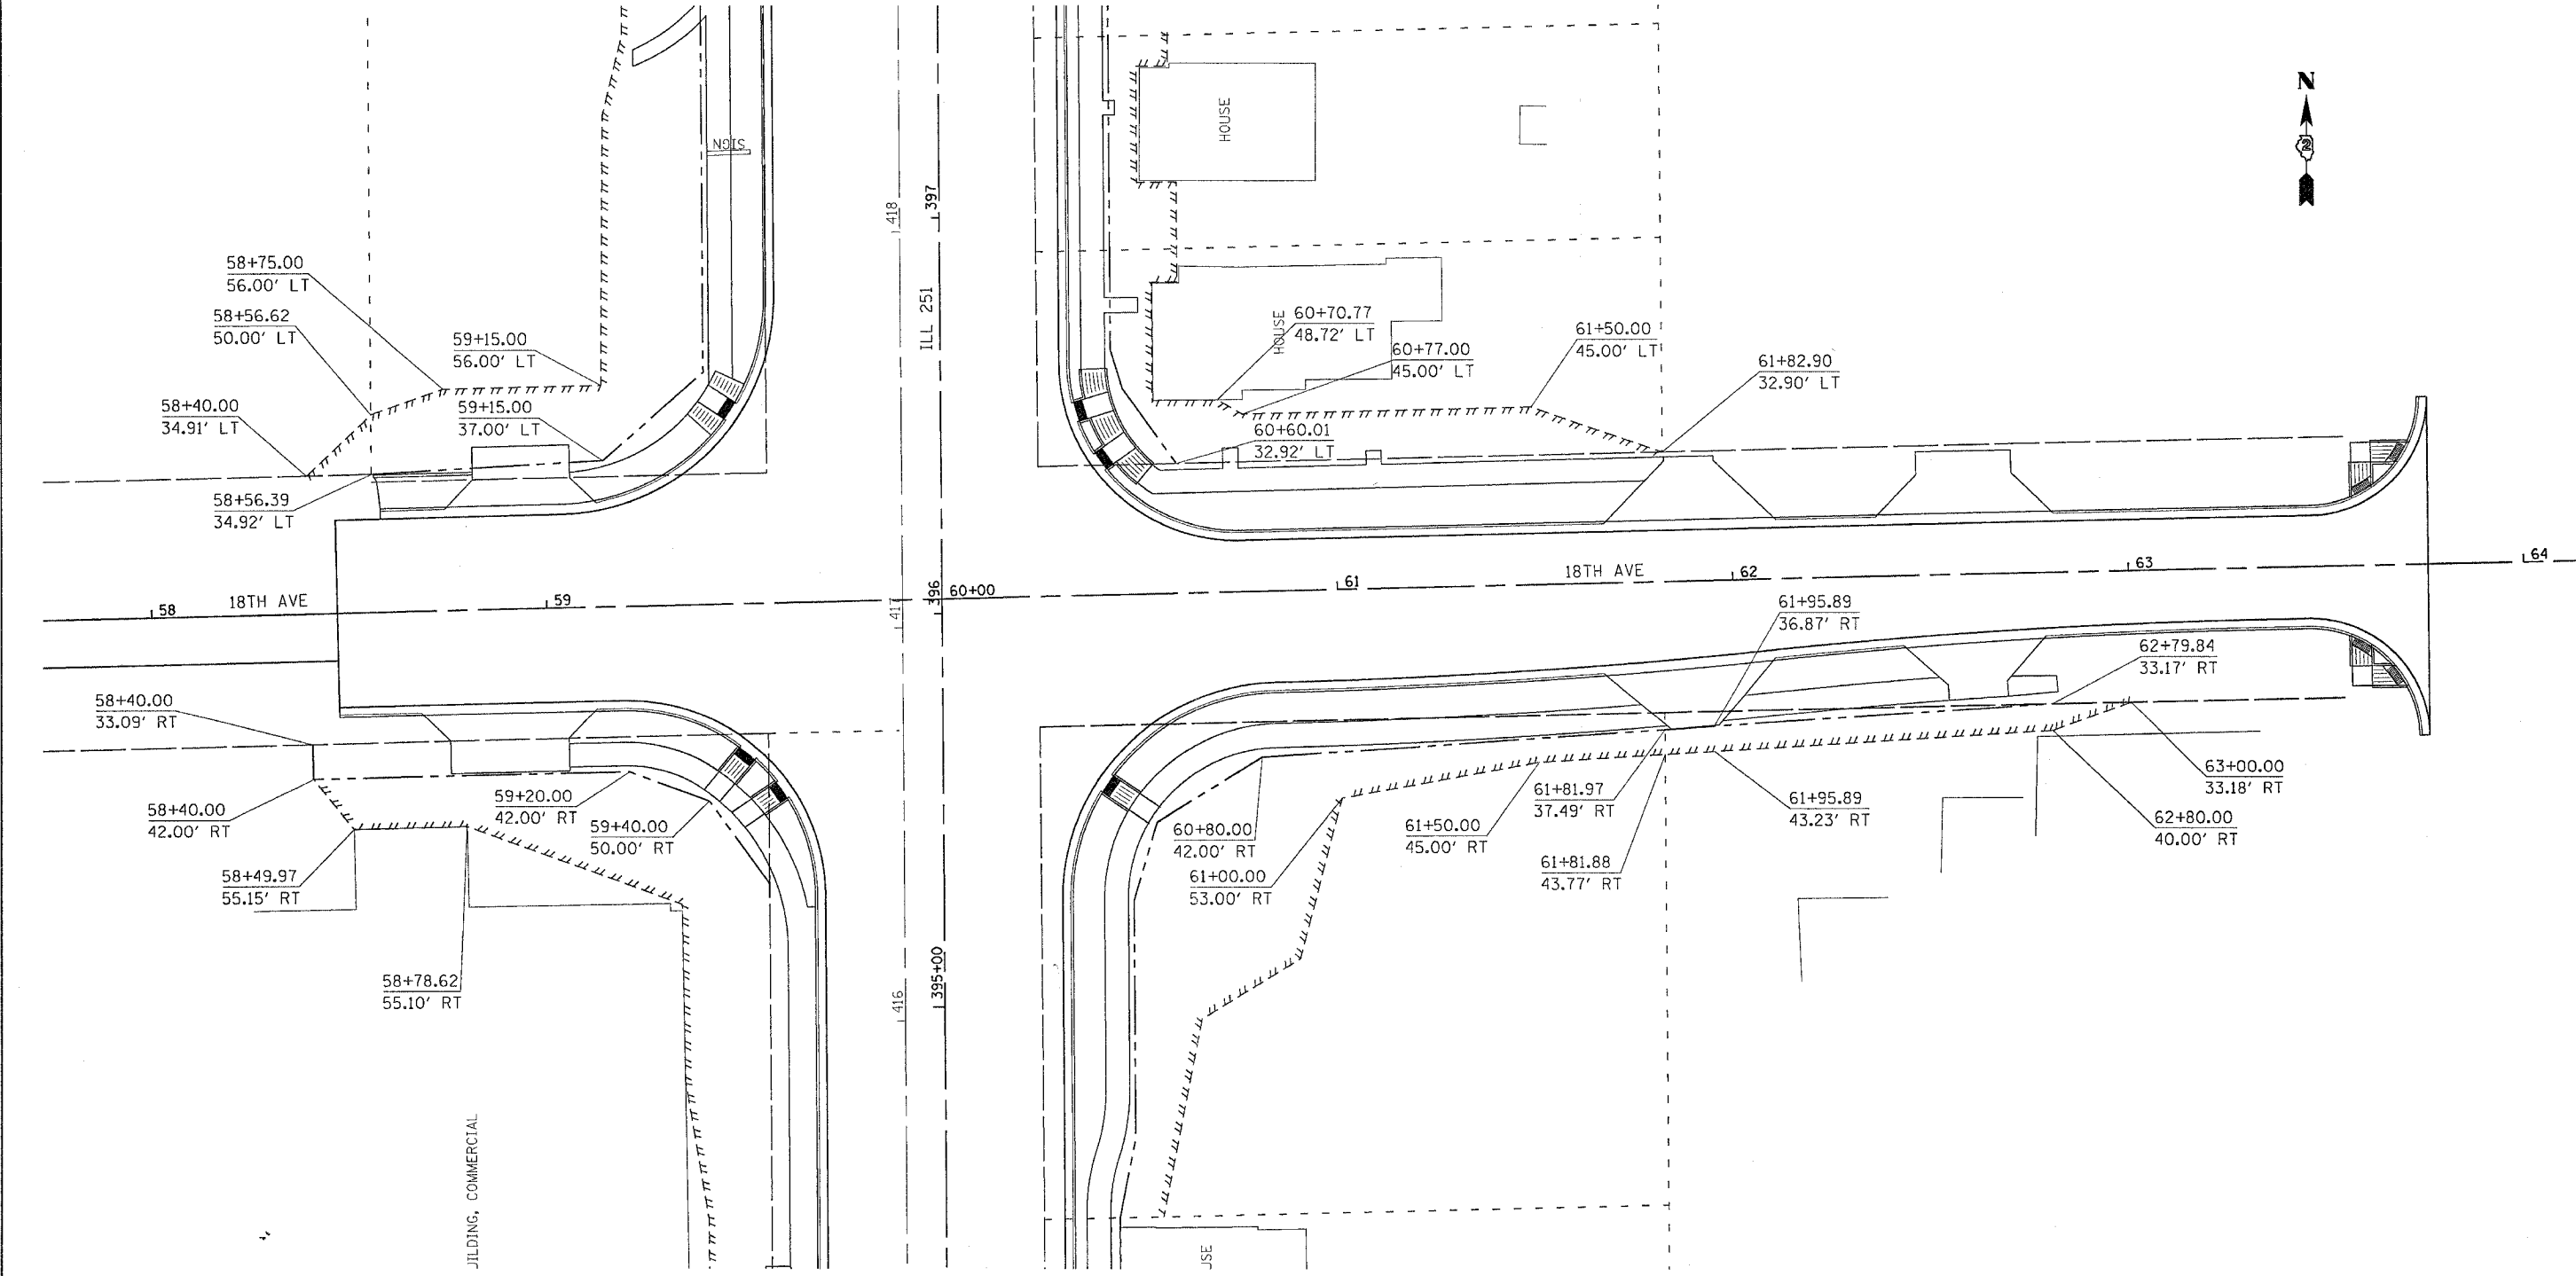

PLOT DATE = Fri, Apr 27 09:56:35 2007
 FILE NAME = c:\projects\11-216596\11-216596-183.dgn
 PLOT SCALE = 20.0000 / IN.
 USER NAME = grantipm