


F.A.P. RTE.	SECTION	COUNTY	TOTAL SHEETS	SHEET NO.
734	(4MFT)R	WINNEBAGO	353	190
STA.	TO STA.			
FED. ROAD DIST. NO.	ILLINOIS	FED. AID PROJECT		





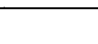
# REMOVAL DETAILS



MATCH LINE STA. 396+00

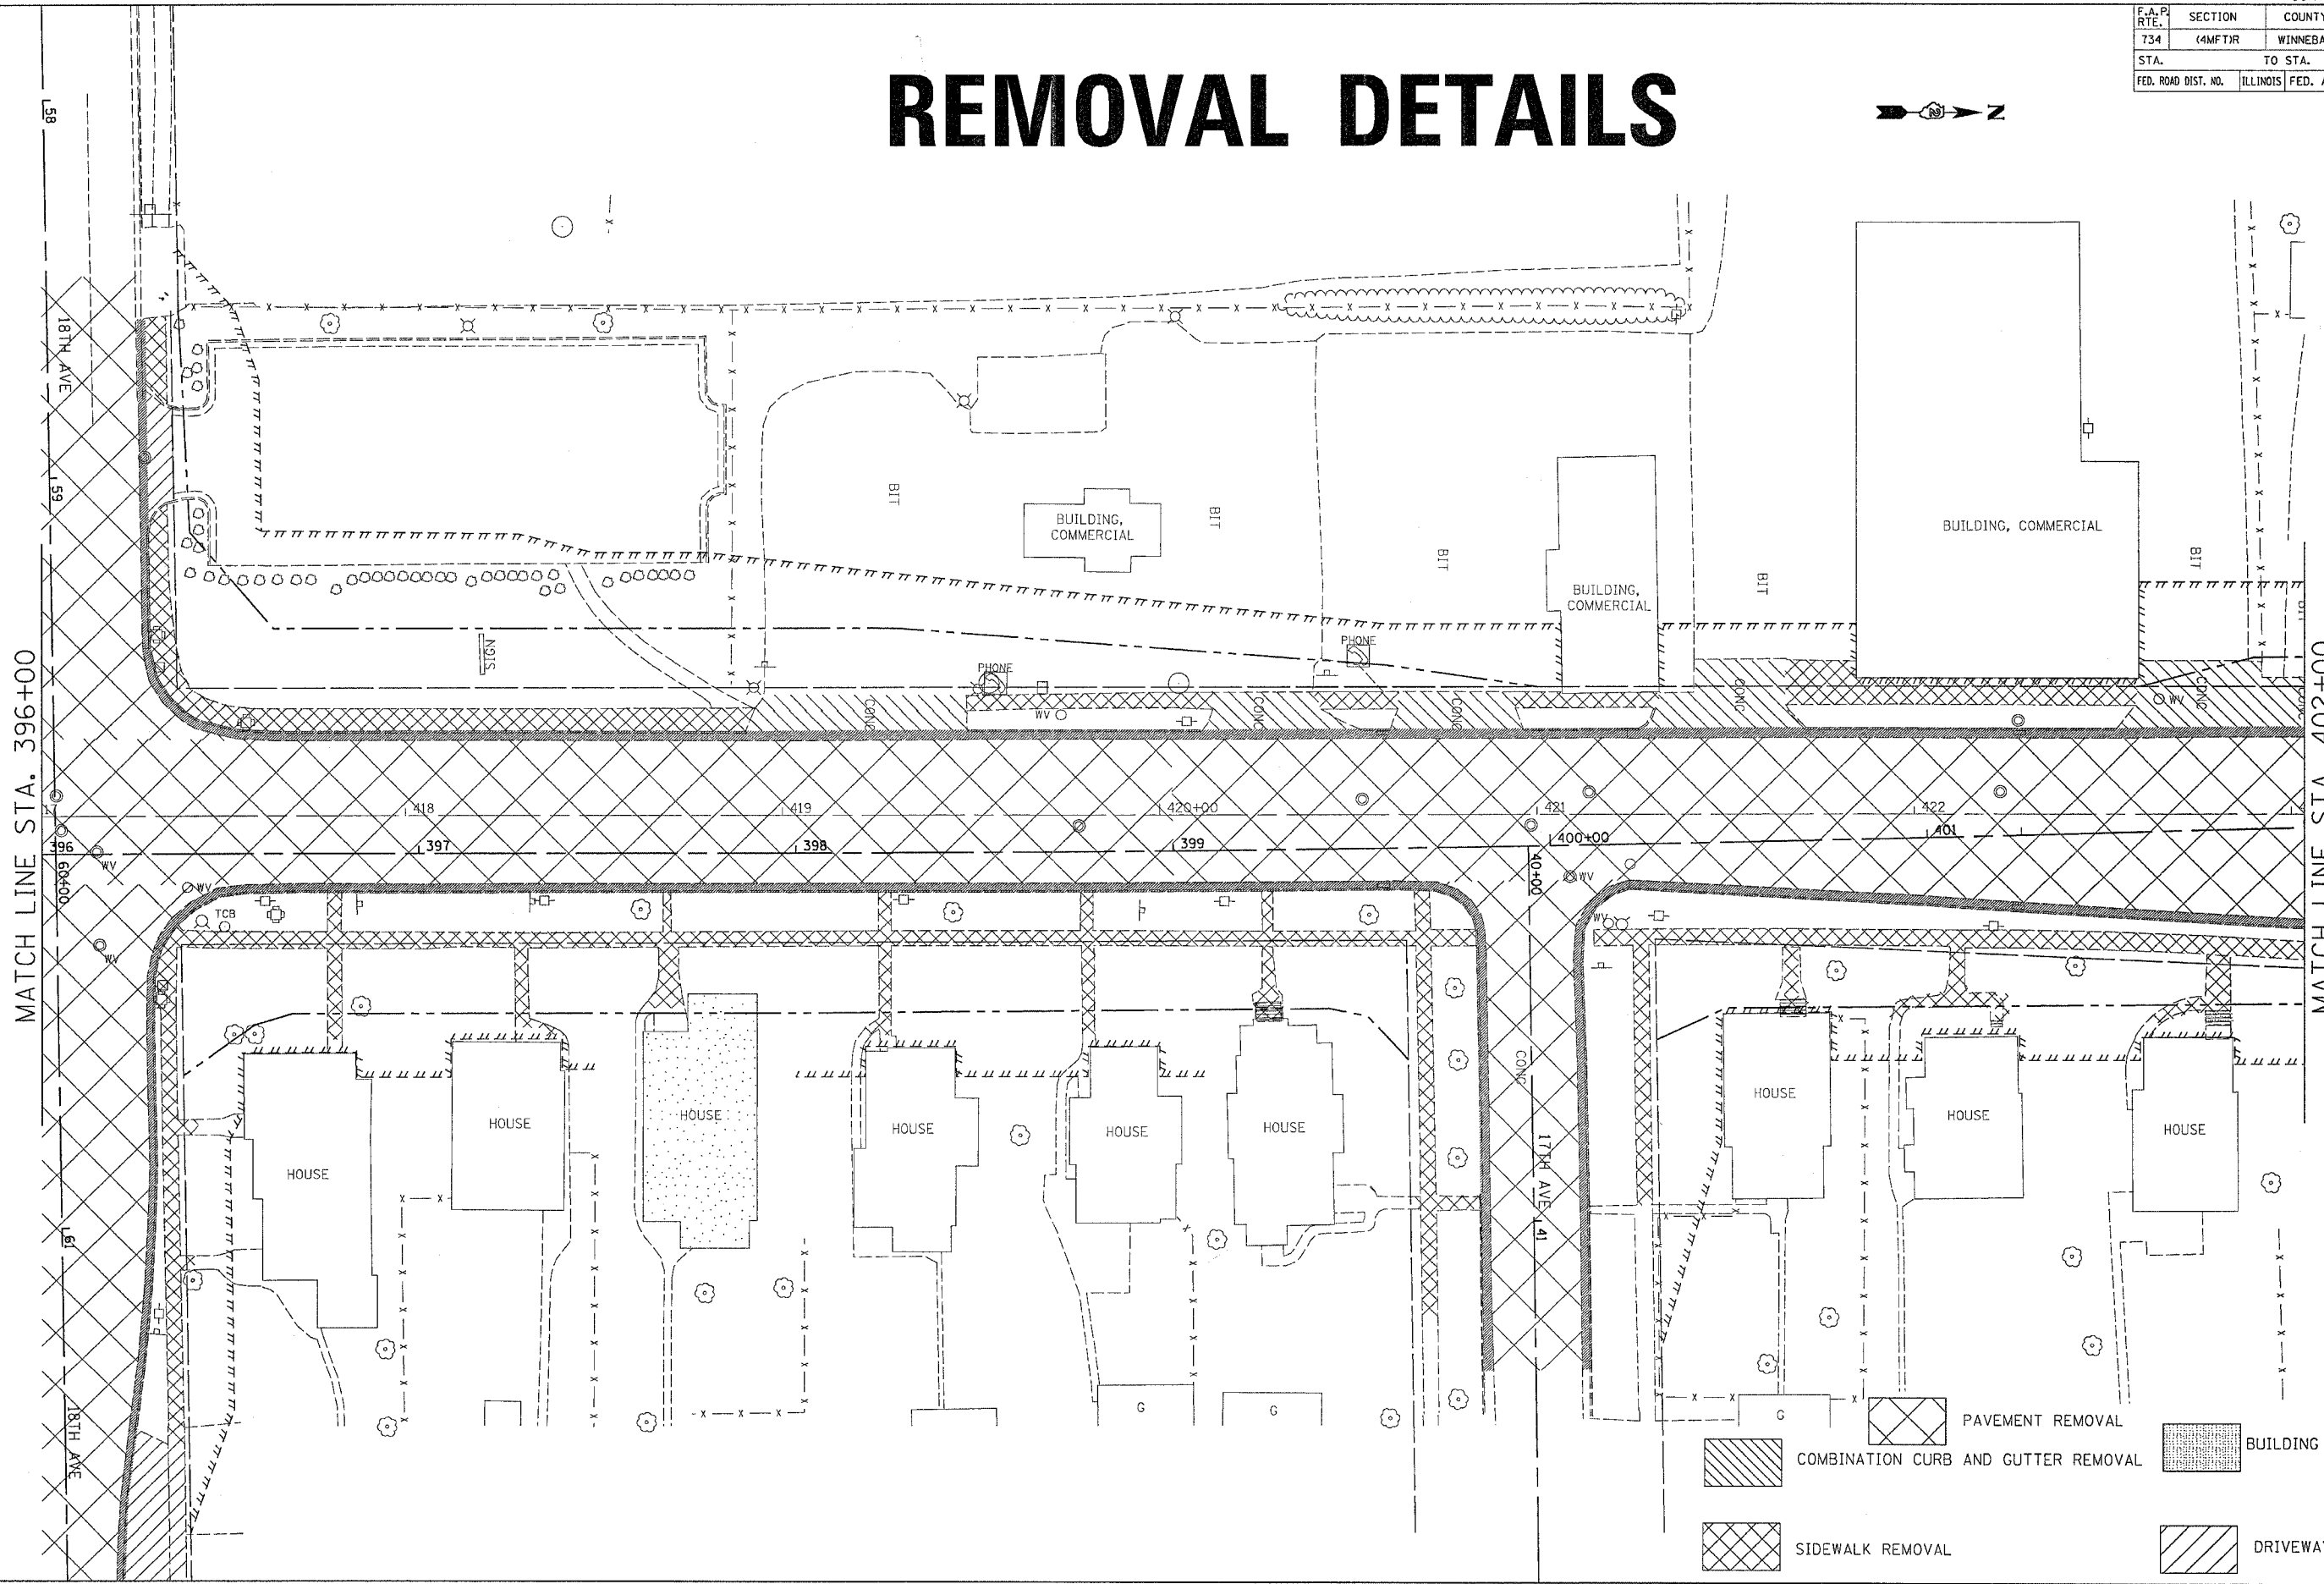MATCH LINE STA. 402+00

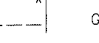

-  PAVEMENT REMOVAL
-  COMBINATION CURB AND GUTTER REMOVAL
-  BUILDING REMOVAL
-  SIDEWALK REMOVAL
-  DRIVEWAY REMOVAL

PLOT DATE = Fri Apr 27 09:49:19 2007  
 FILE NAME = c:\projects\21858\civil\64450\rem.dgn  
 PLOT SCALE = 28.0000 / 1 IN.  
 USER NAME = grantym