


F.A.P. RTE.	SECTION	COUNTY	TOTAL SHEETS	SHEET NO.
734	(4MFT)R	WINNEBAGO	353	193
STA.		TO STA.		
FED. ROAD DIST. NO.		ILLINOIS	FED. AID PROJECT	

REMOVAL DETAILS

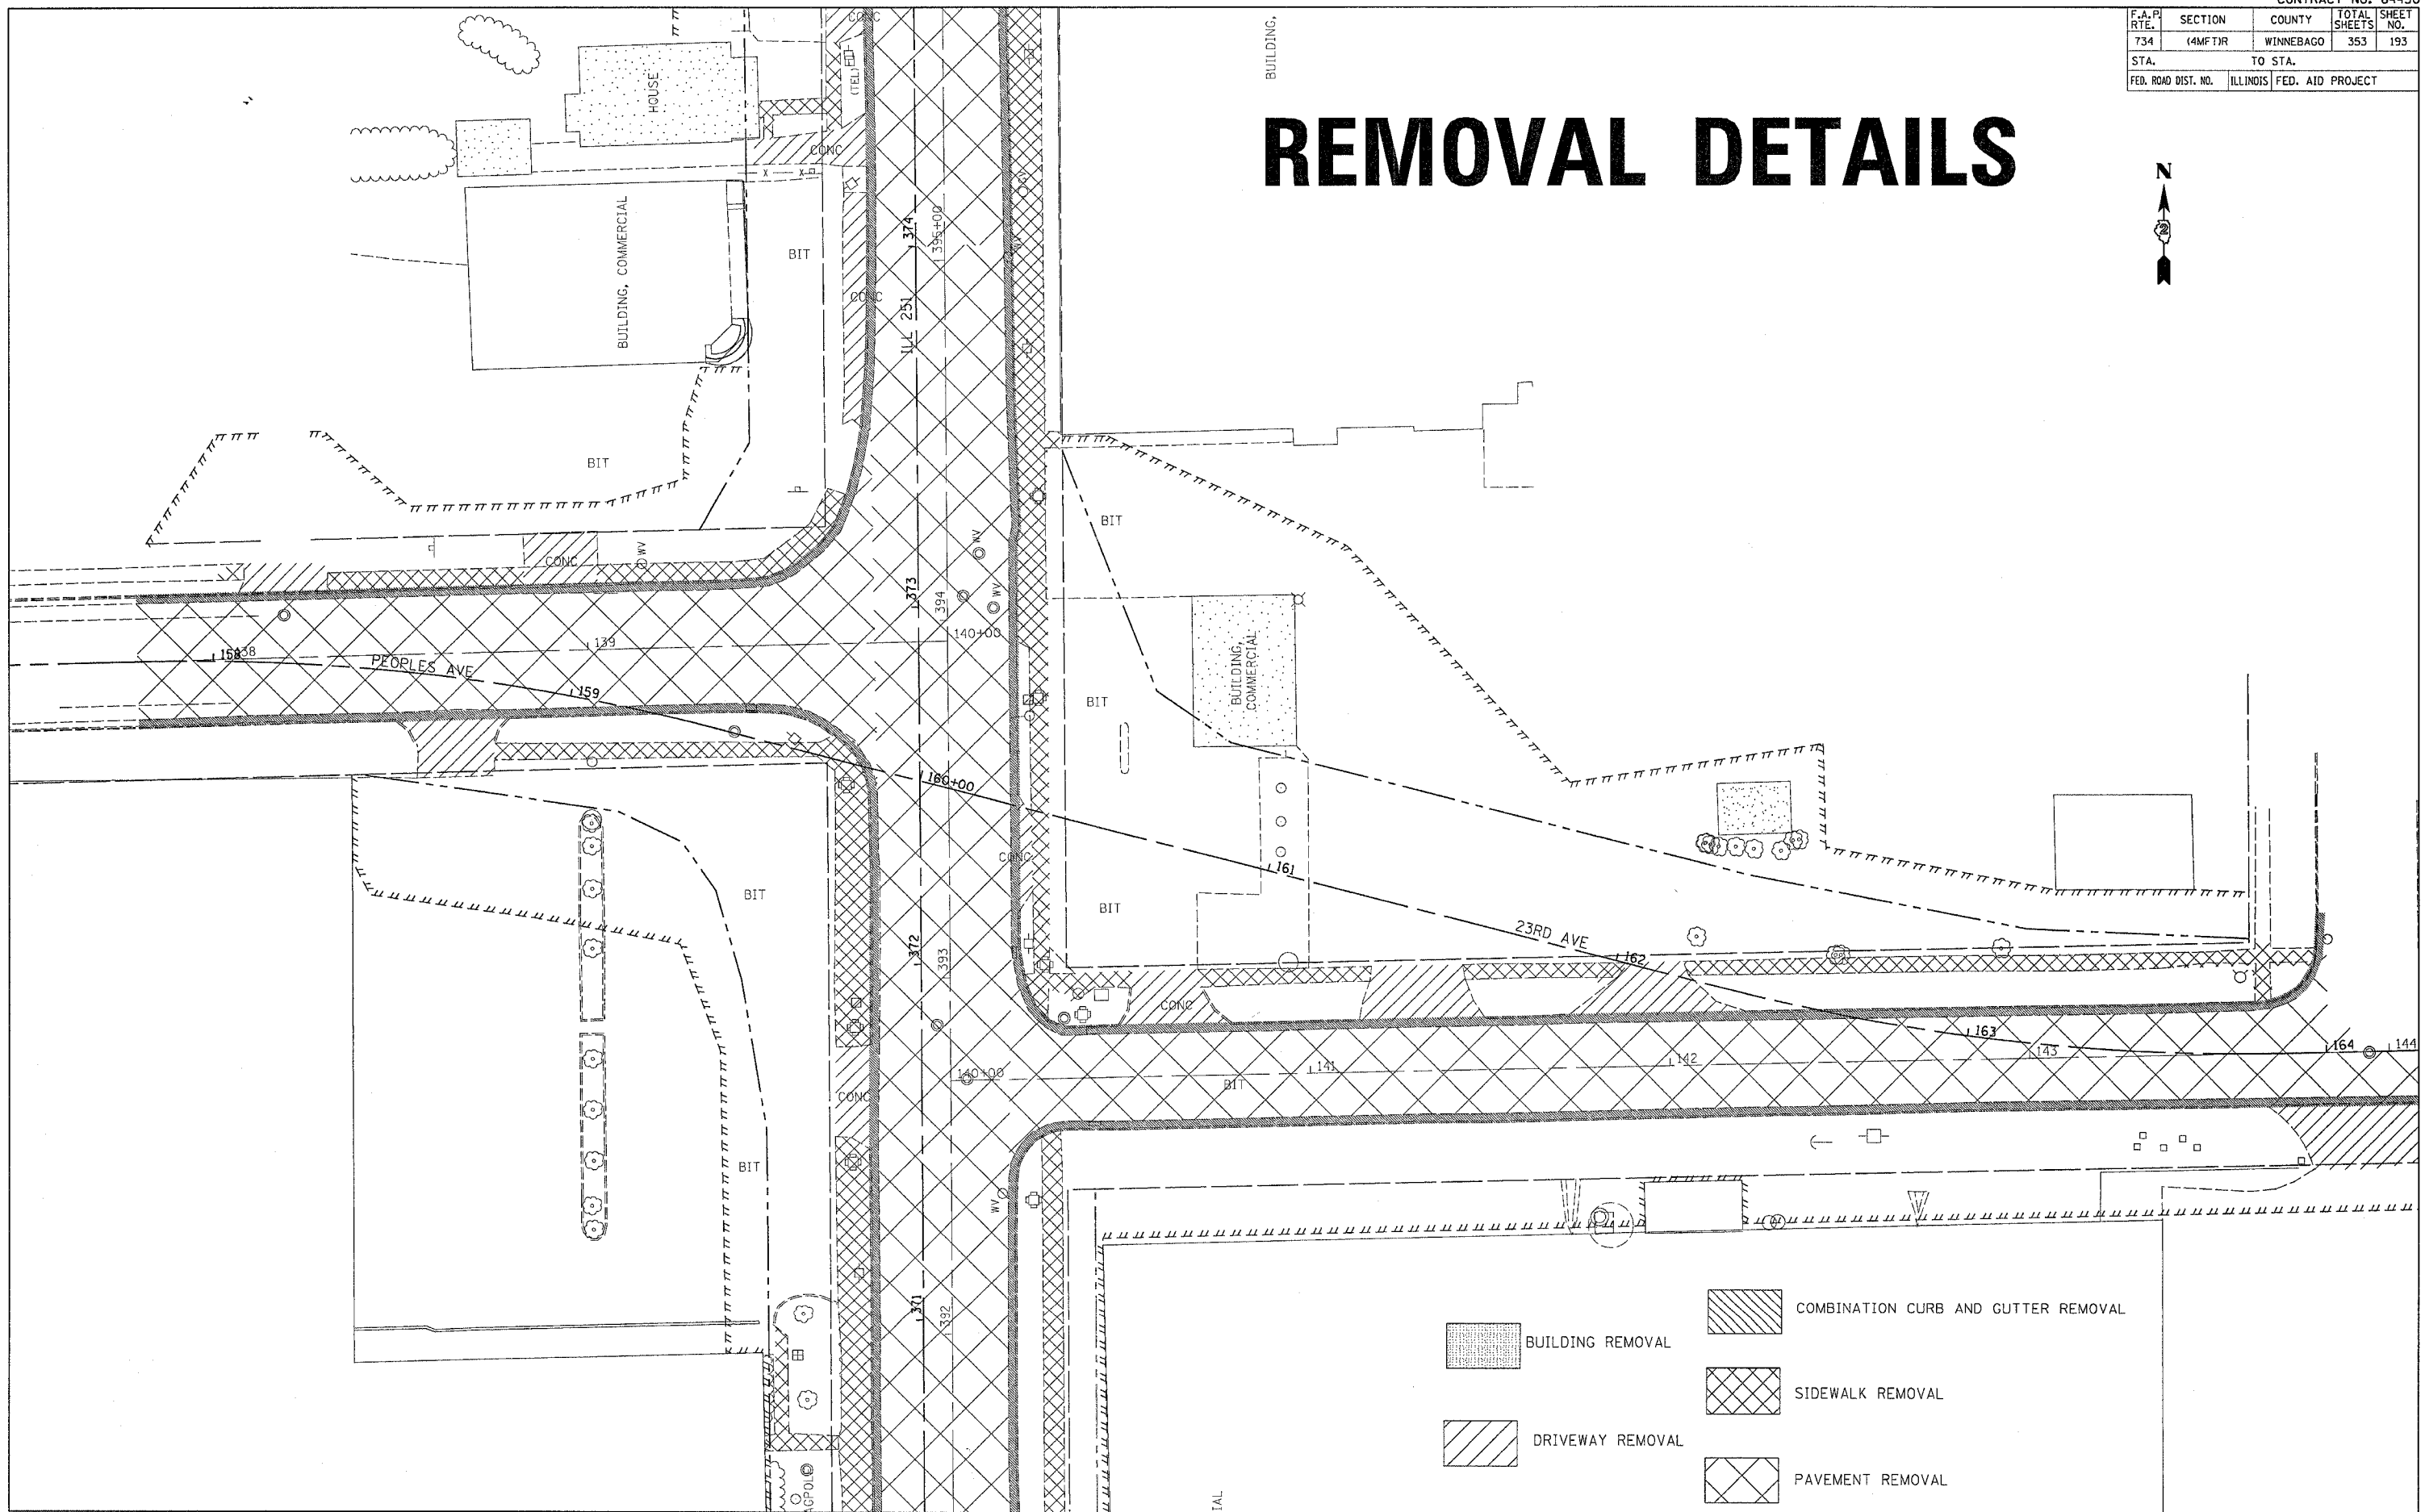

PLOT DATE = Fri, Apr 27, 09:49:27, 2007
 FILE NAME = c:\puro\mets\p21689\pl16098.dwg
 PLOT SCALE = 20:0000 / IN.
 USER NAME = Grantsp