


F.A.P. RTE.	SECTION	COUNTY	TOTAL SHEETS	SHEET NO.
734	(4MFT)R	WINNEBAGO	353	195
STA.		TO STA.		
FED. ROAD DIST. NO.		ILLINOIS	FED. AID PROJECT	

REMOVAL DETAILS

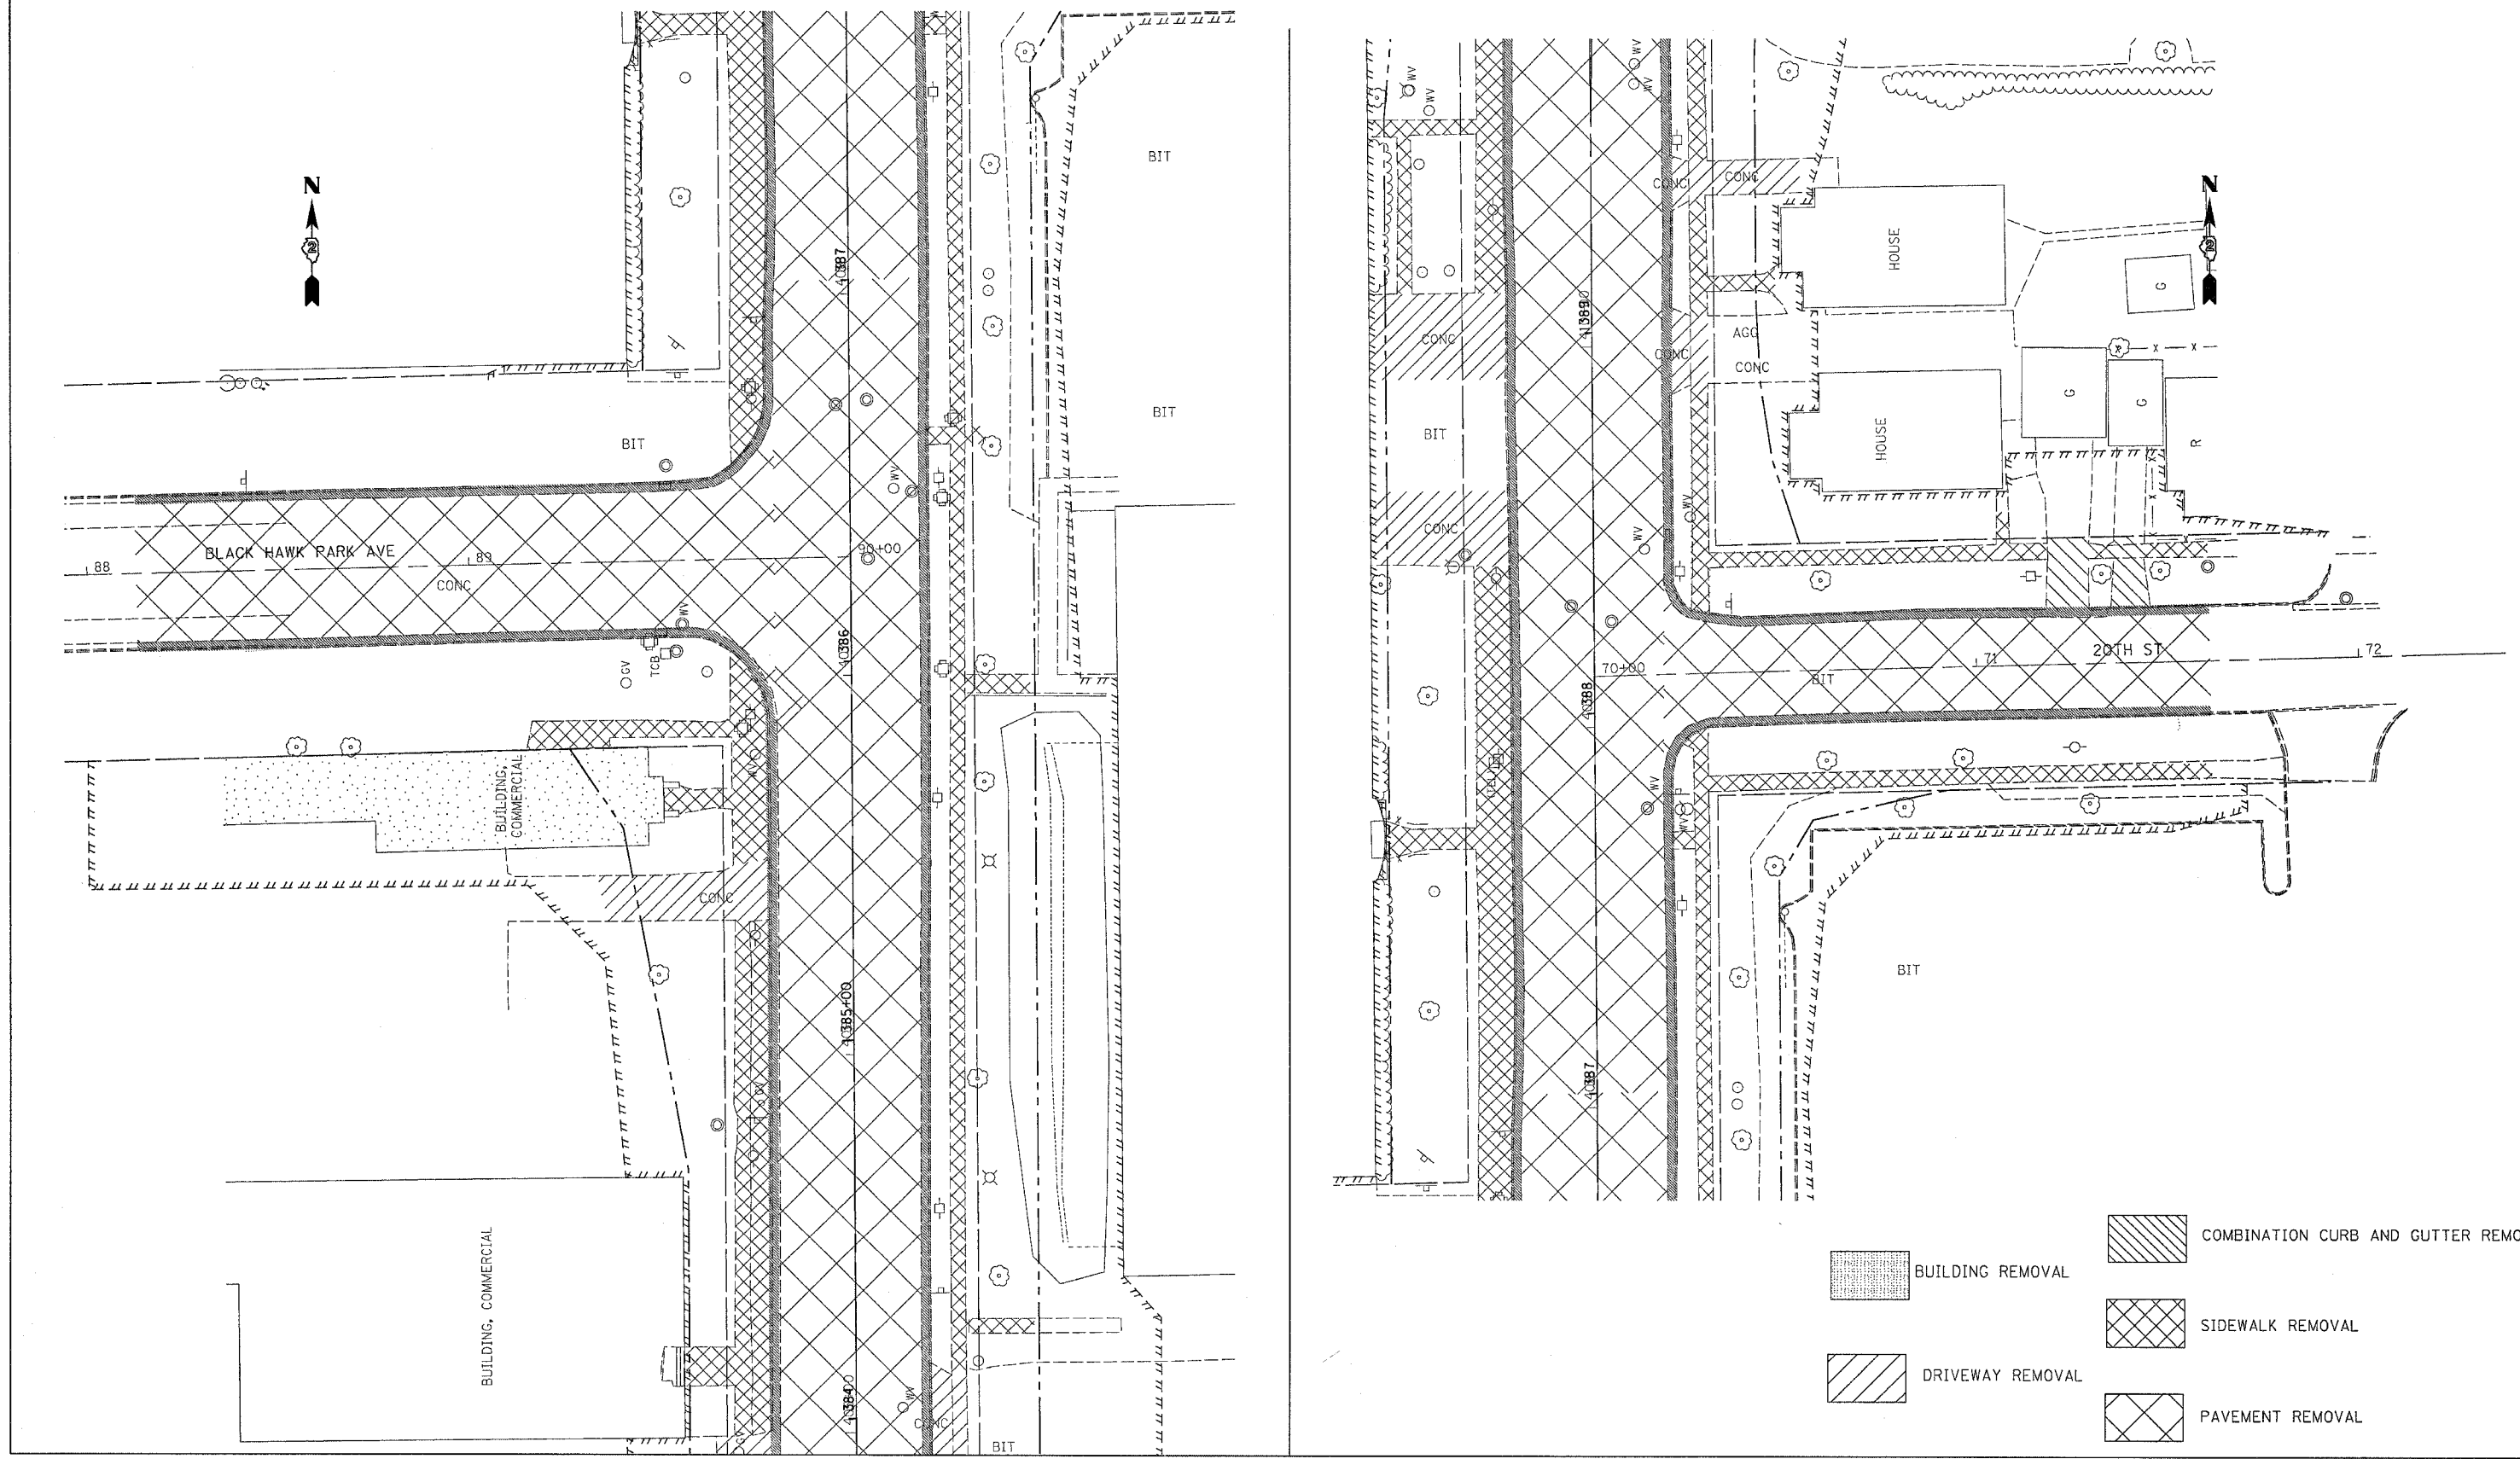

PLOT DATE = Fri Apr 27 09:43:33 2007
 FILE NAME = c:\projects\64450\64450-195.dgn
 USER NAME = grompp