
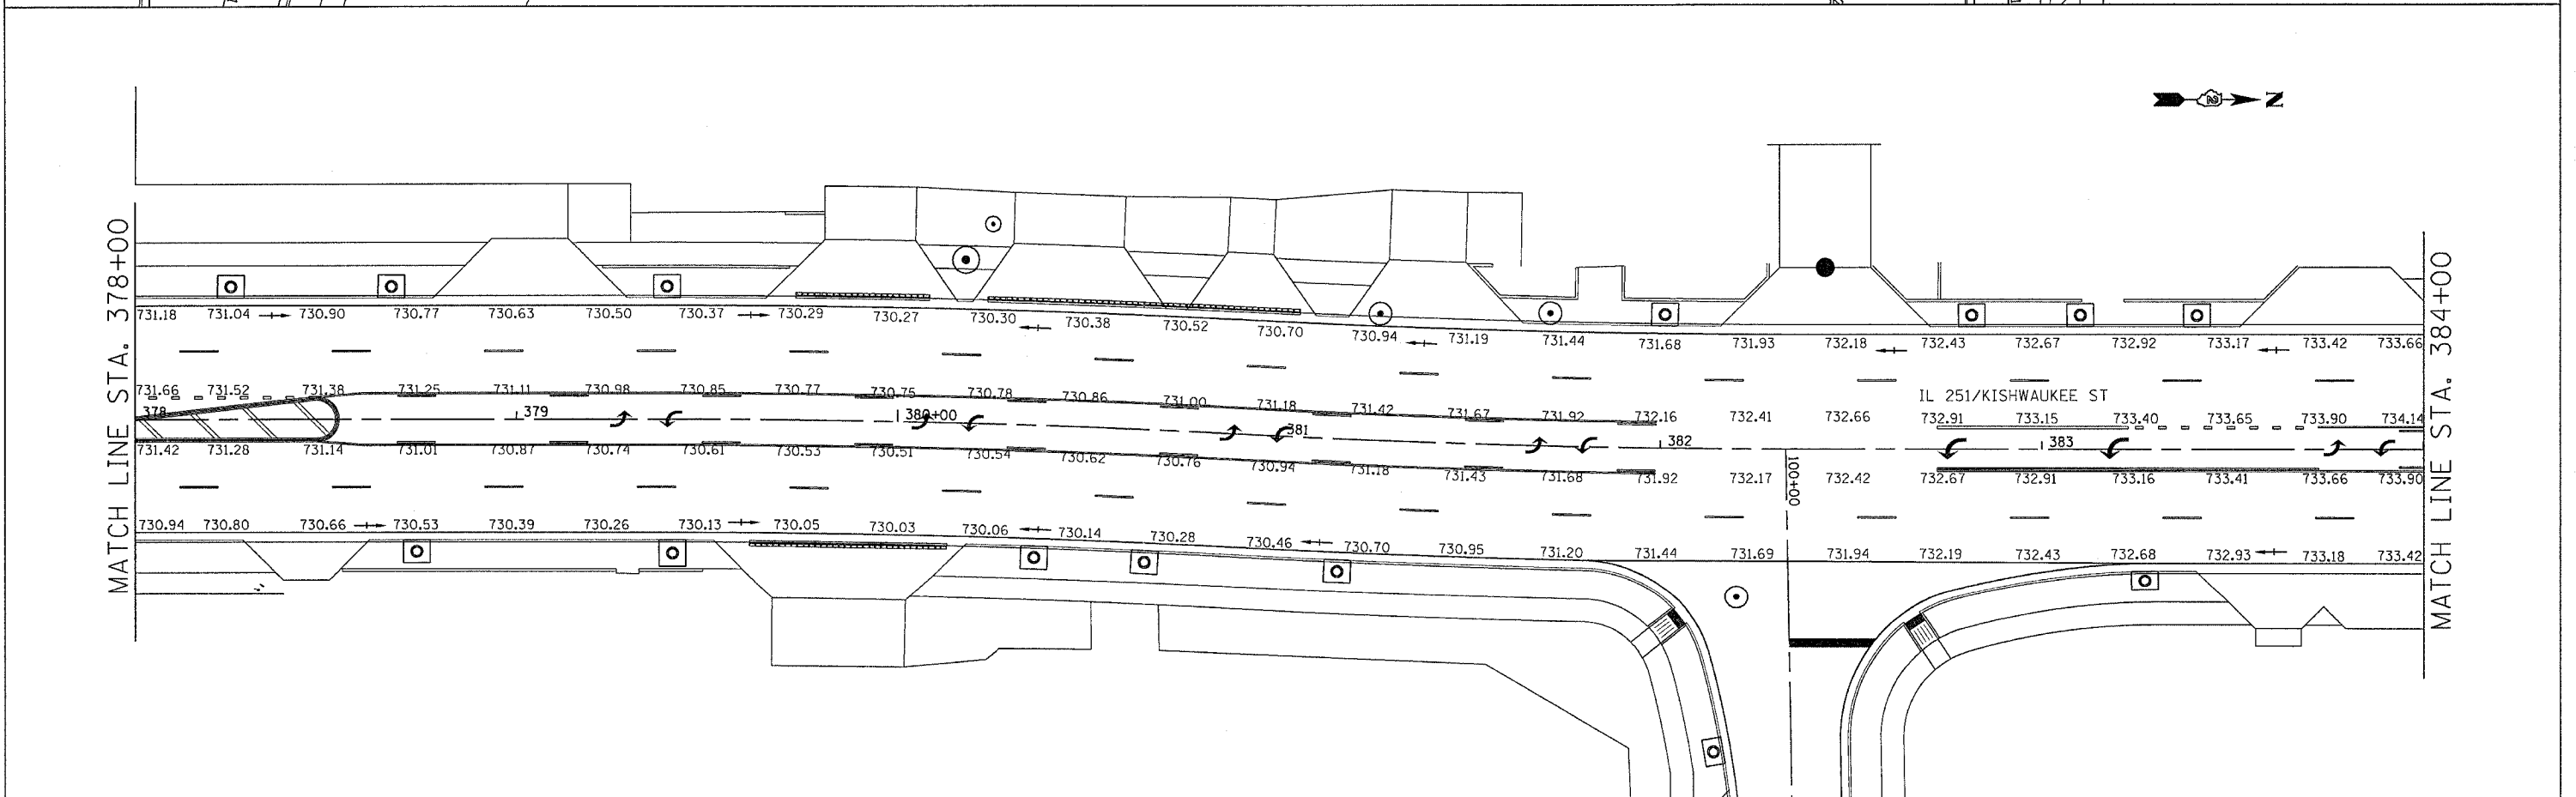


F.A.R. RTE.	SECTION	COUNTY	TOTAL SHEETS	SHEET NO.
734	4MFTR	WINNEBAGO	353	200
STA.	TO STA.			
FED. ROAD DIST. NO.	ILLINOIS FED. AID PROJECT			

# PAVEMENT ELEVATIONS

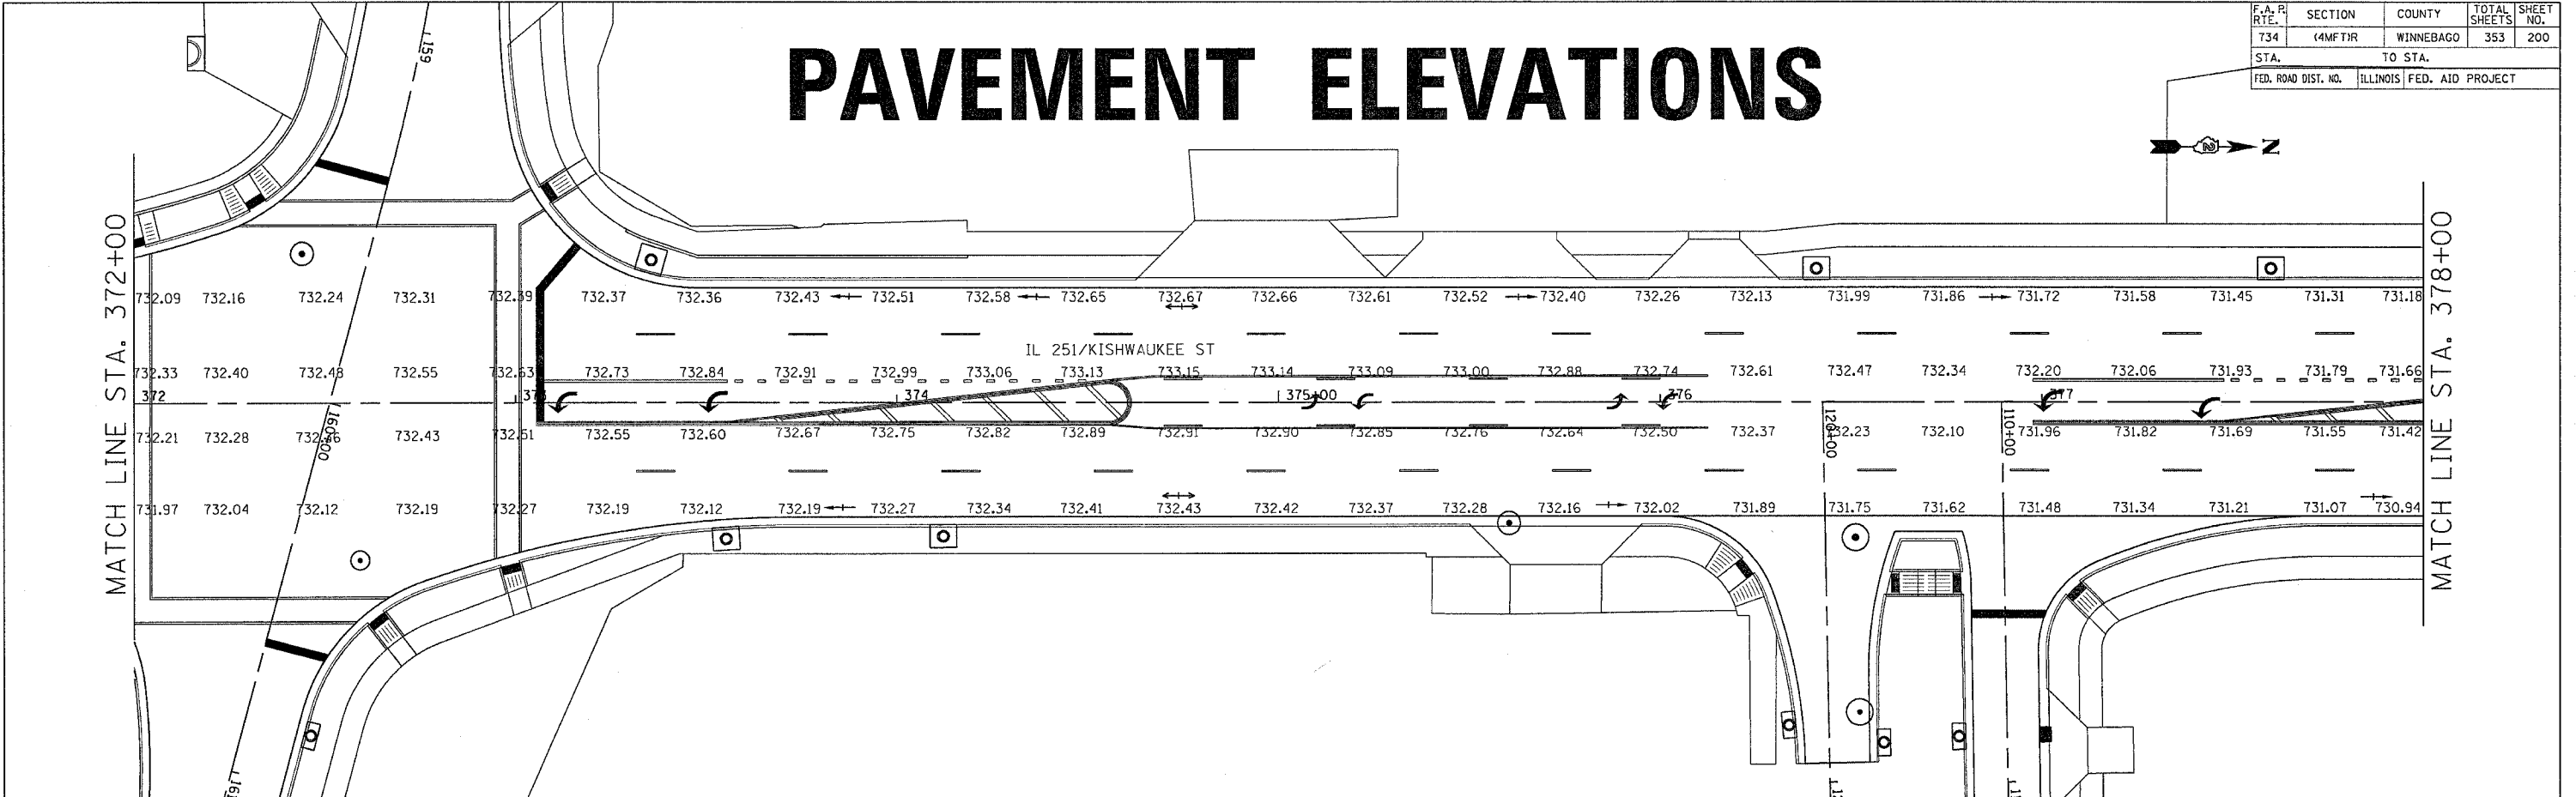

FILE NAME = #7158  
 LEVEL = 11/15/07  
 PLOT SCALE = 8PLOTS/SCALE  
 PLOT DATE = Thu May 17 07:45:12 2007  
 OPERATOR = gregg  
 REF REF REF