


F.A.P. RTE.	SECTION	COUNTY	TOTAL SHEETS	SHEET NO.
734	(4MFT)R	WINNEBAGO	353	202
STA.		TO STA.		
FED. ROAD DIST. NO.		ILLINOIS		FED. AID PROJECT

PAVEMENT ELEVATIONS




MATCH LINE STA. 396+00

MATCH LINE STA. 402+00

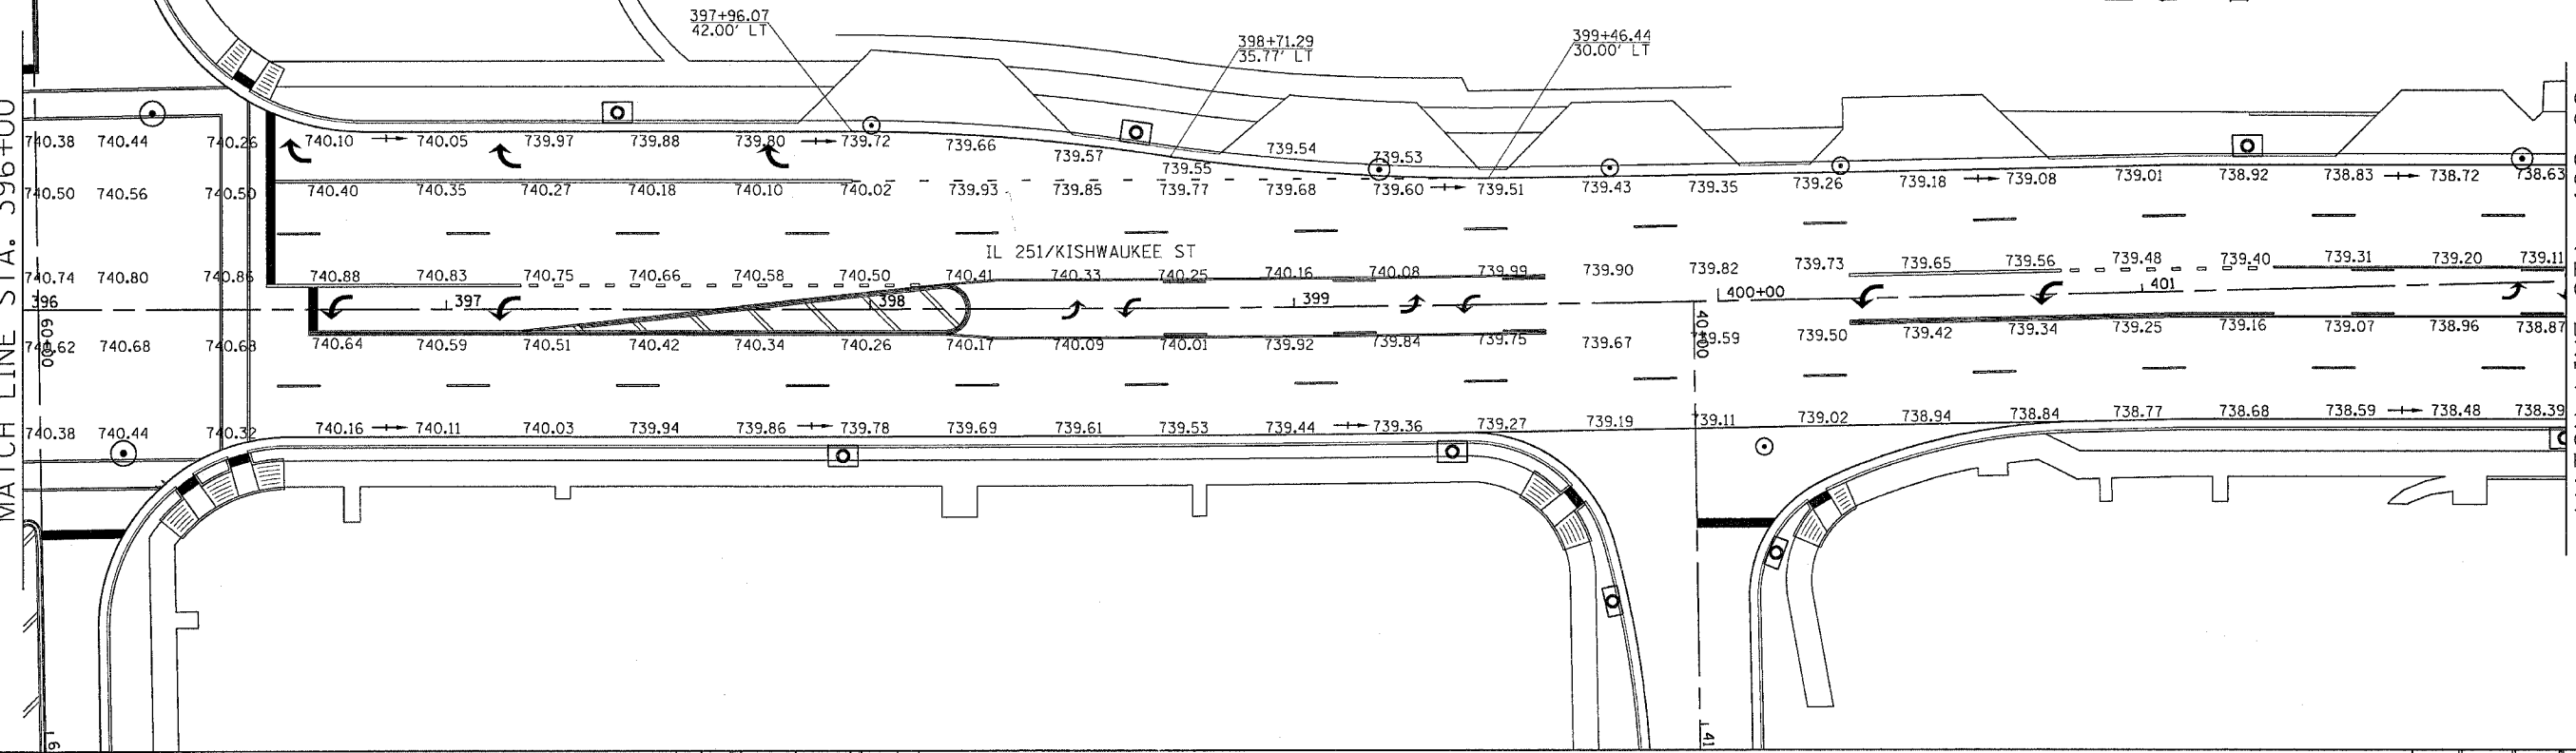

MATCH LINE STA. 402+00

MATCH LINE STA. 402+00

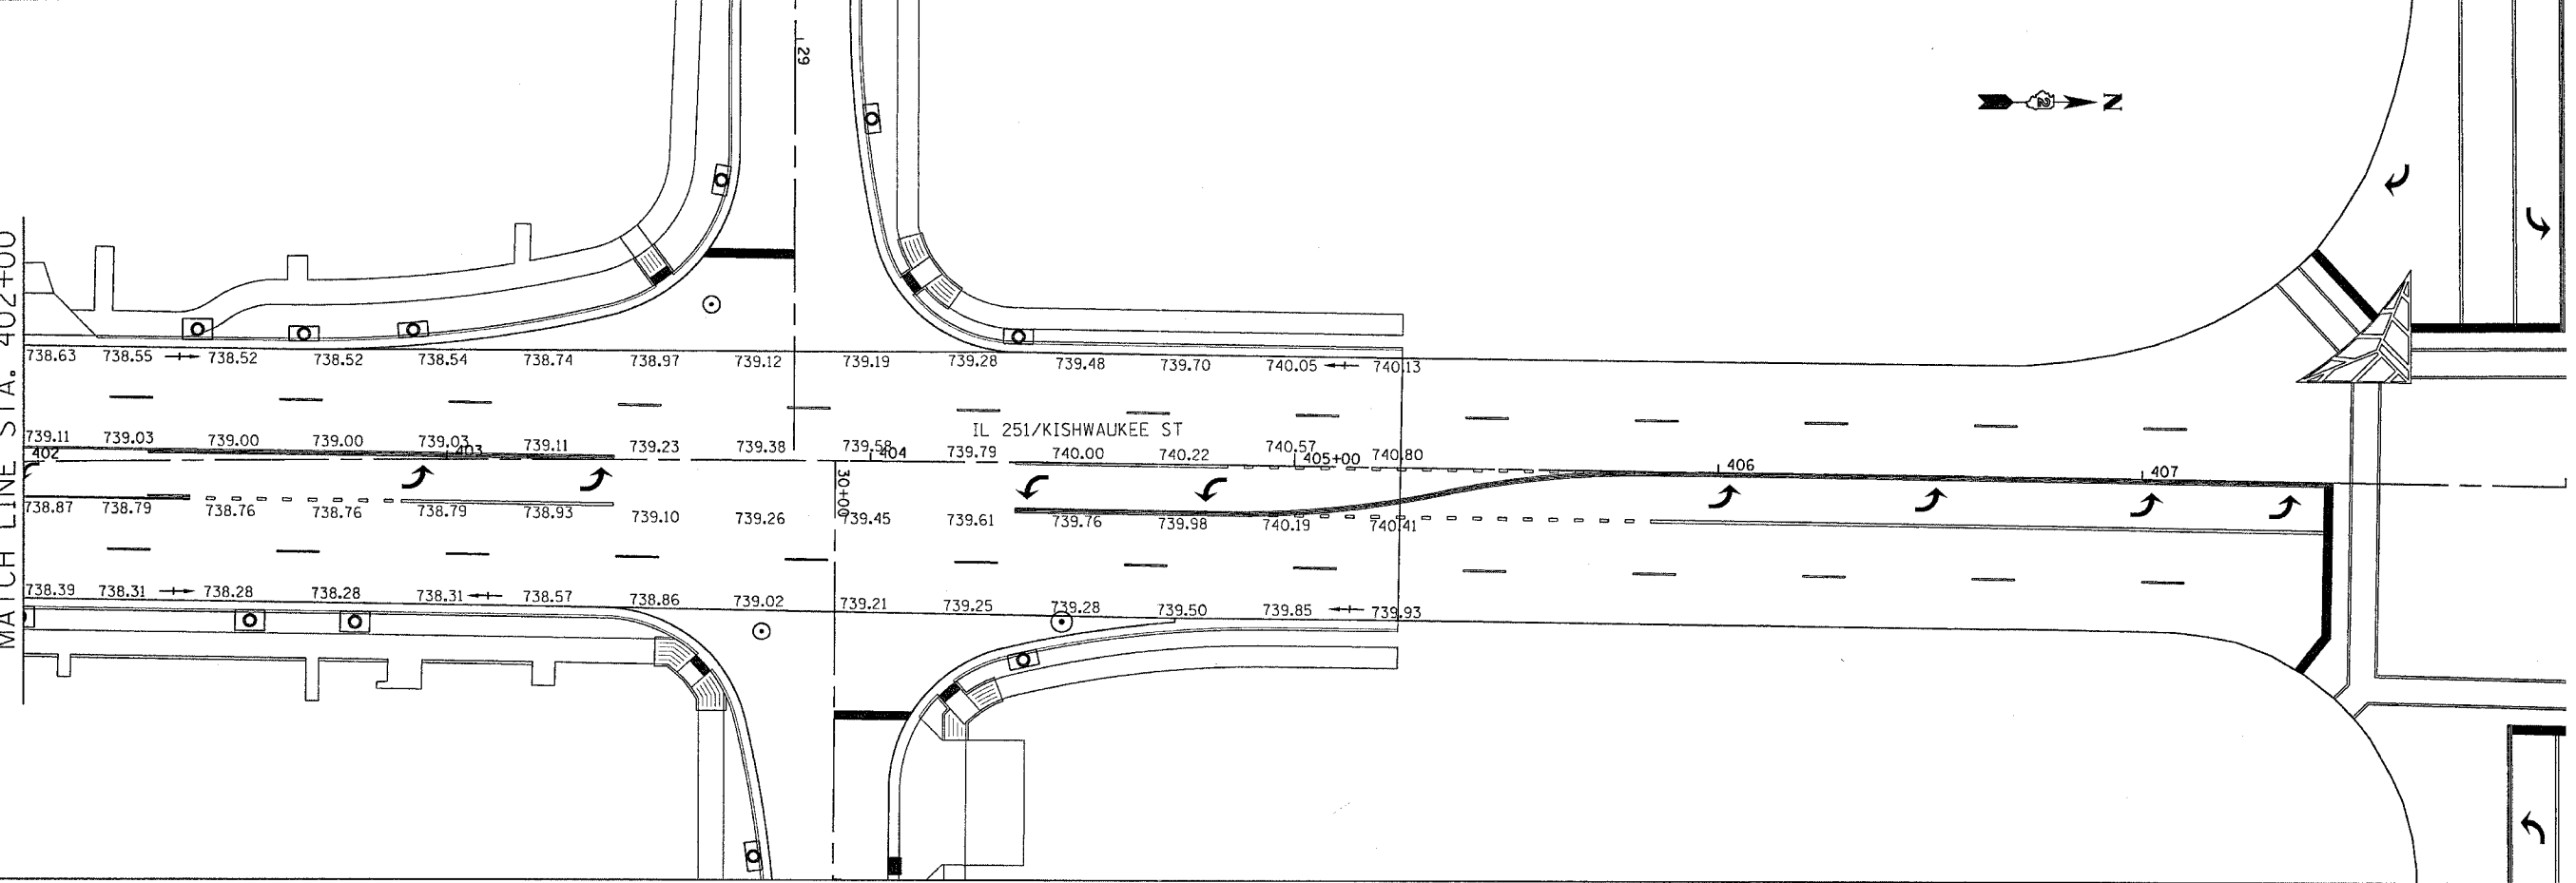

FILE NAME = #FILES
 LEVELS = #LEVELS
 PLOT SCALE = #PLOTS/SCALE
 PLOT DATE = Fri, Apr 27 8:14:38:5 2007
 OPERATOR = grantm
 REF REF REF