


F.A.R. RTE.	SECTION	COUNTY	TOTAL SHEETS	SHEET NO.
734	(4MFT)R	WINNEBAGO	353	203
STA.		TO STA.		
FED. ROAD DIST. NO.		ILLINOIS	FED. AID PROJECT	



# PAVEMENT ELEVATIONS

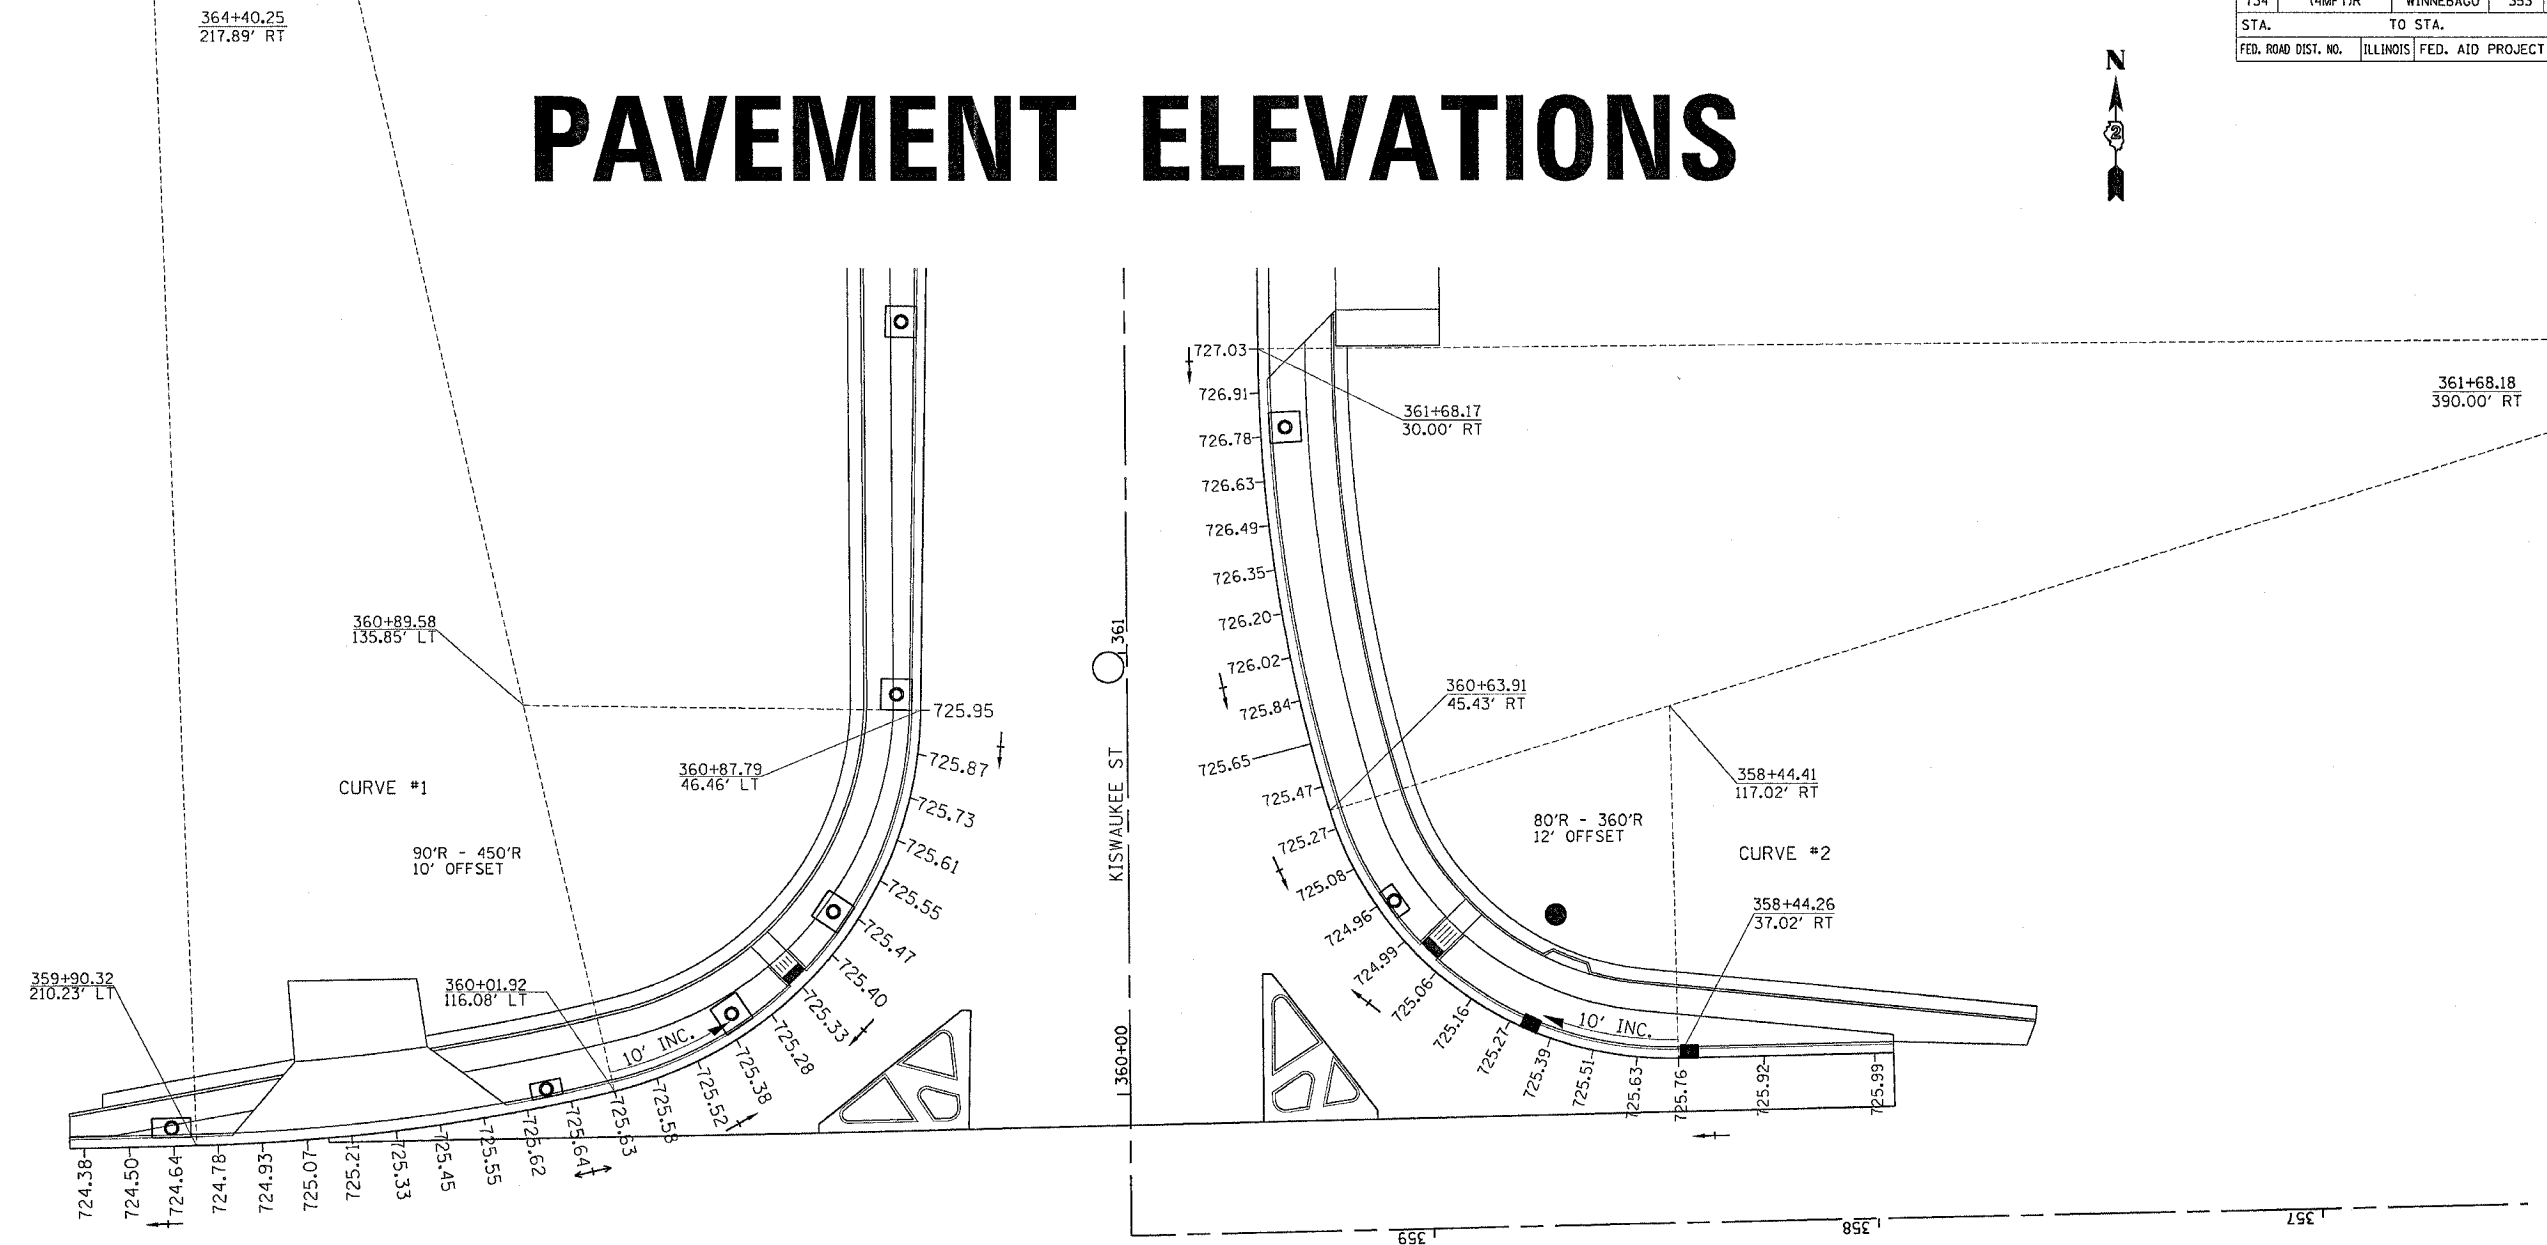

FILE NAME = #FILES  
 PLOT SCALE = #PAGES  
 PLOT DATE = Mon Apr 30 14:29:14 2007  
 OPERATOR = g  
 REF REF REF REF REF

REVISIONS	
NAME	DATE

ILLINOIS DEPARTMENT OF TRANSPORTATION

SCALE: VERT.  
 HORIZ.  
 DATE

DRAWN BY  
 CHECKED BY

## PAVEMENT ELEVATIONS