


F.A.P. RTE.	SECTION	COUNTY	TOTAL SHEETS	SHEET NO.
734	(4MFT)R	WINNEBAGO	353	206
STA.		TO STA.		
FED. ROAD DIST. NO.		ILLINOIS	FED. AID PROJECT	

PAVEMENT ELEVATIONS

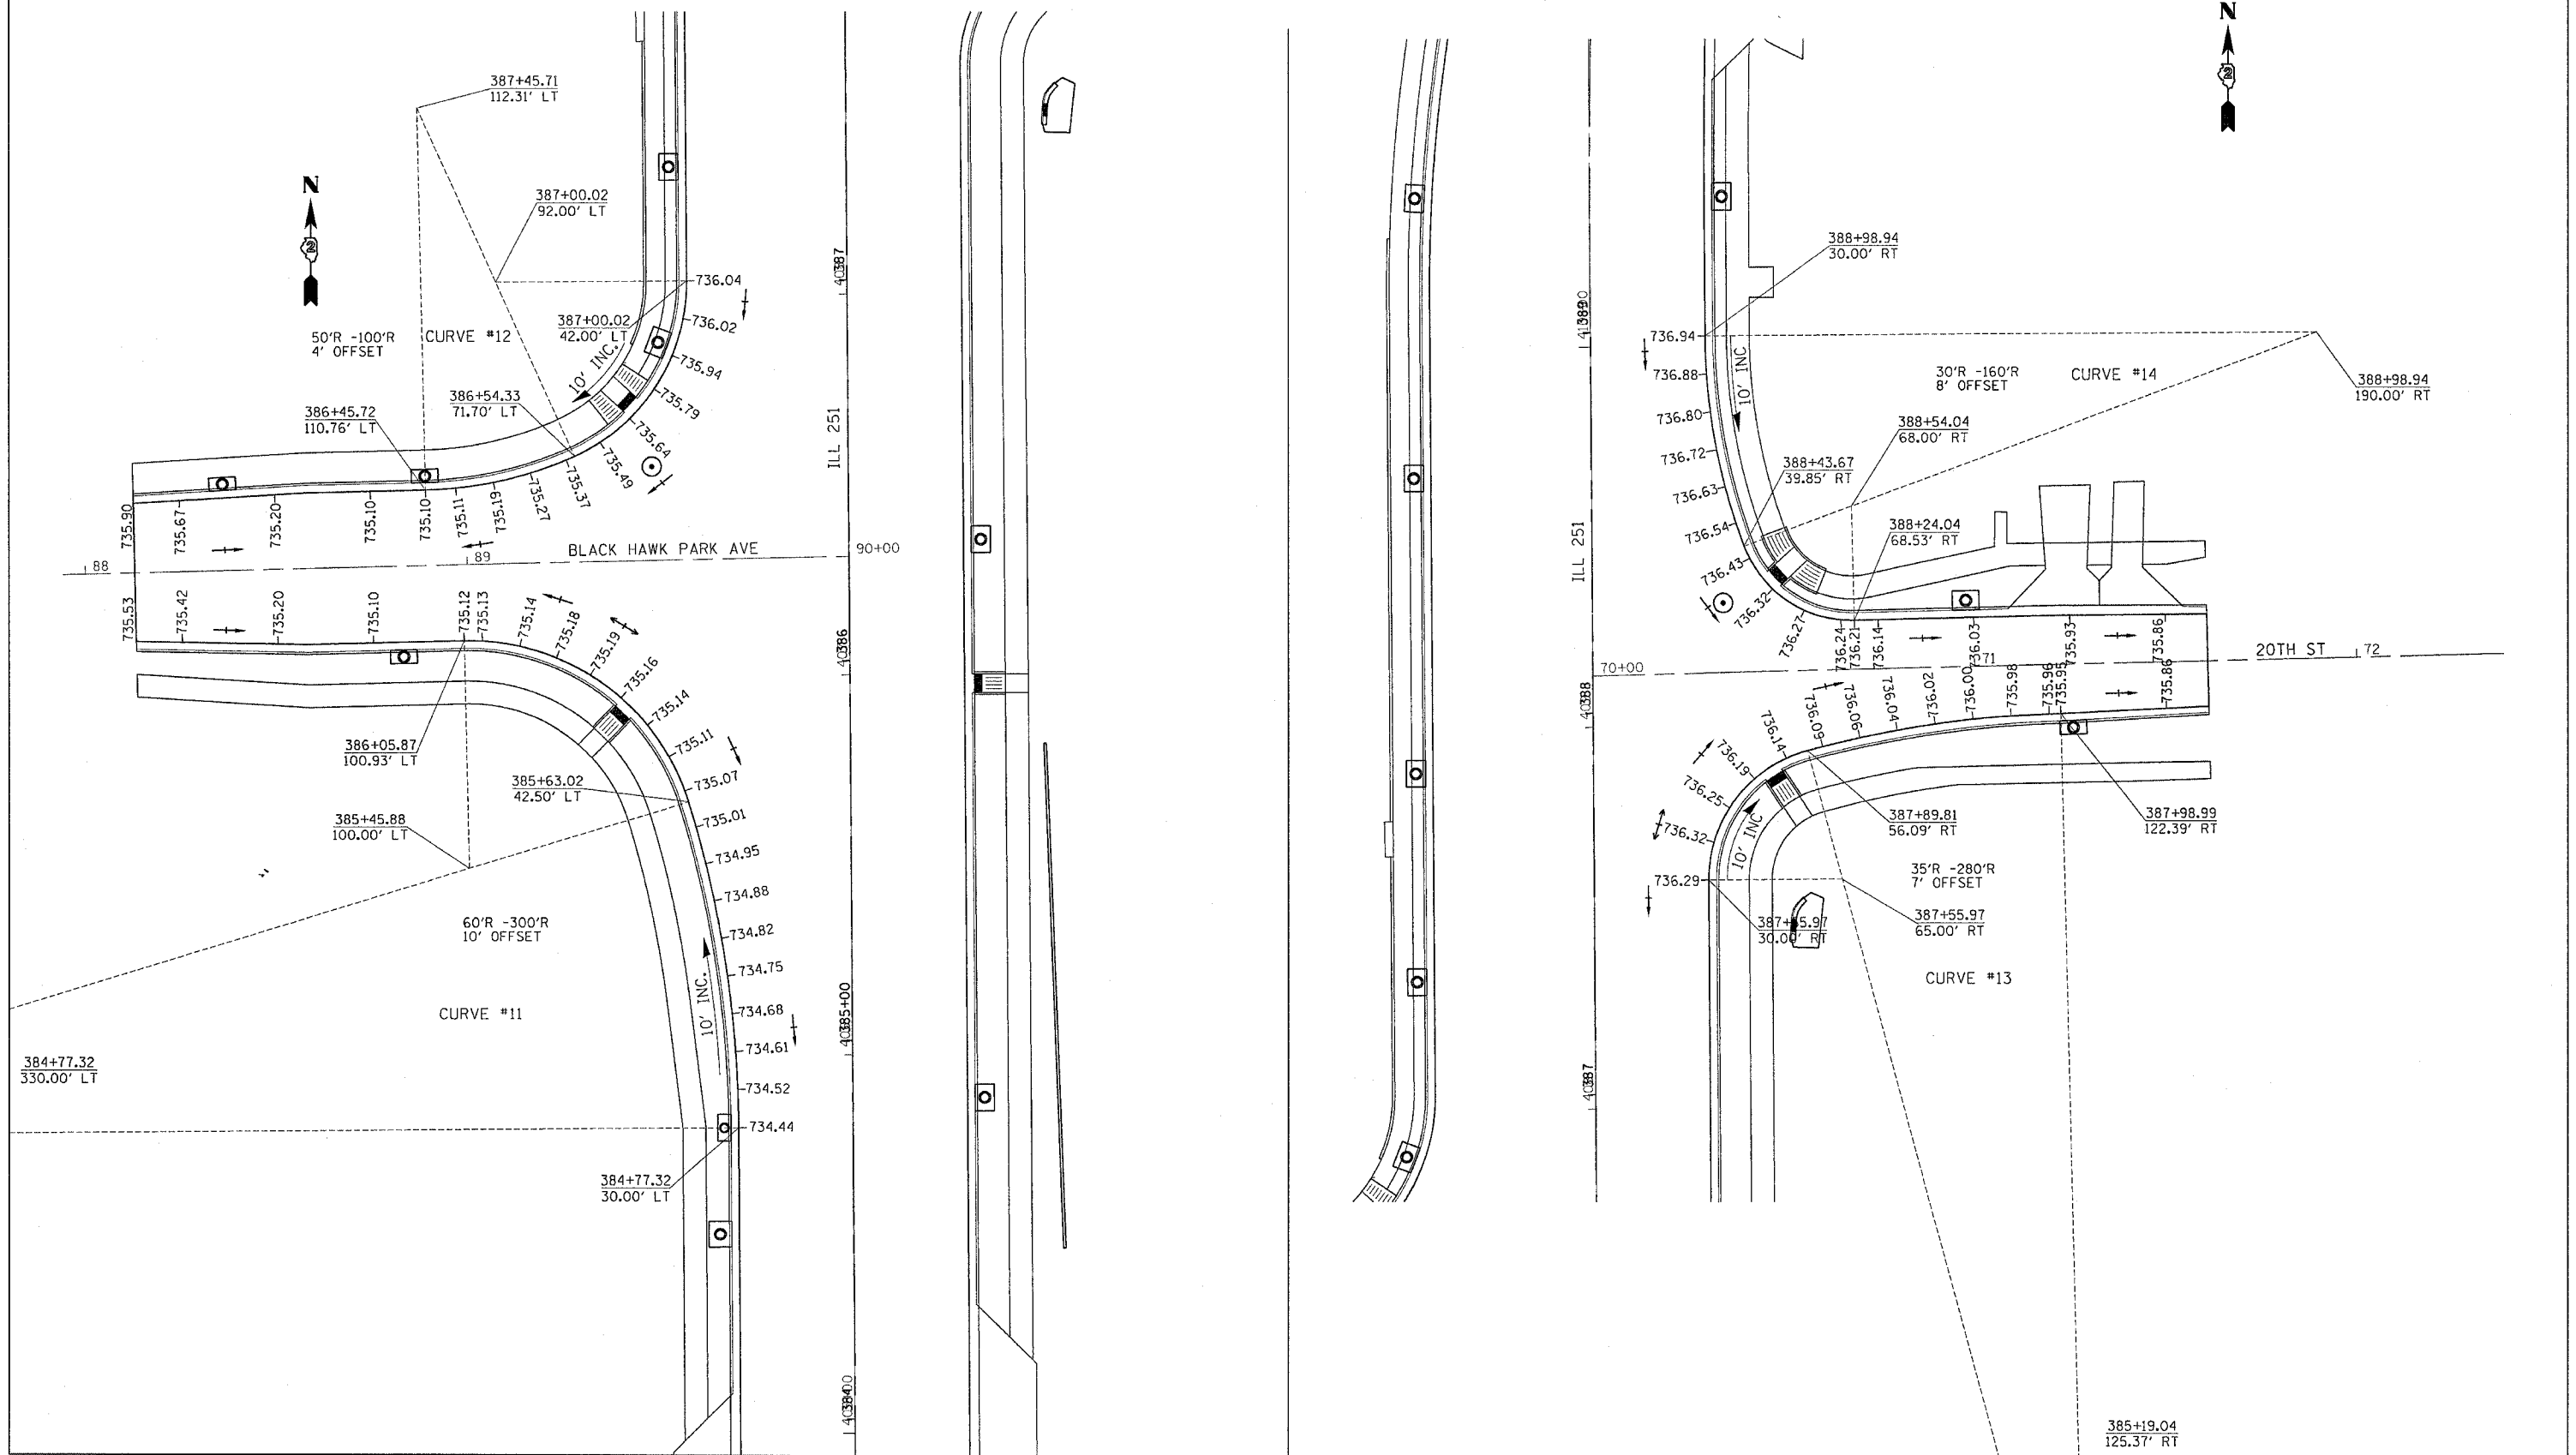

FILE NAME = BTLES
 LEVELS = LEVELS
 PLOT SCALE = #PLOTSCALE#
 PLOT DATE = Mon, Apr 26 14:25:16 2007
 OPERATOR = grantm
 REF REF REF