


F.A. RTE.	SECTION	COUNTY	TOTAL SHEETS	SHEET NO.
734	(4MFT)R	WINNEBAGO	353	207
STA.		TO STA.		
FED. ROAD DIST. NO.		ILLINOIS	FED. AID PROJECT	

PAVEMENT ELEVATIONS

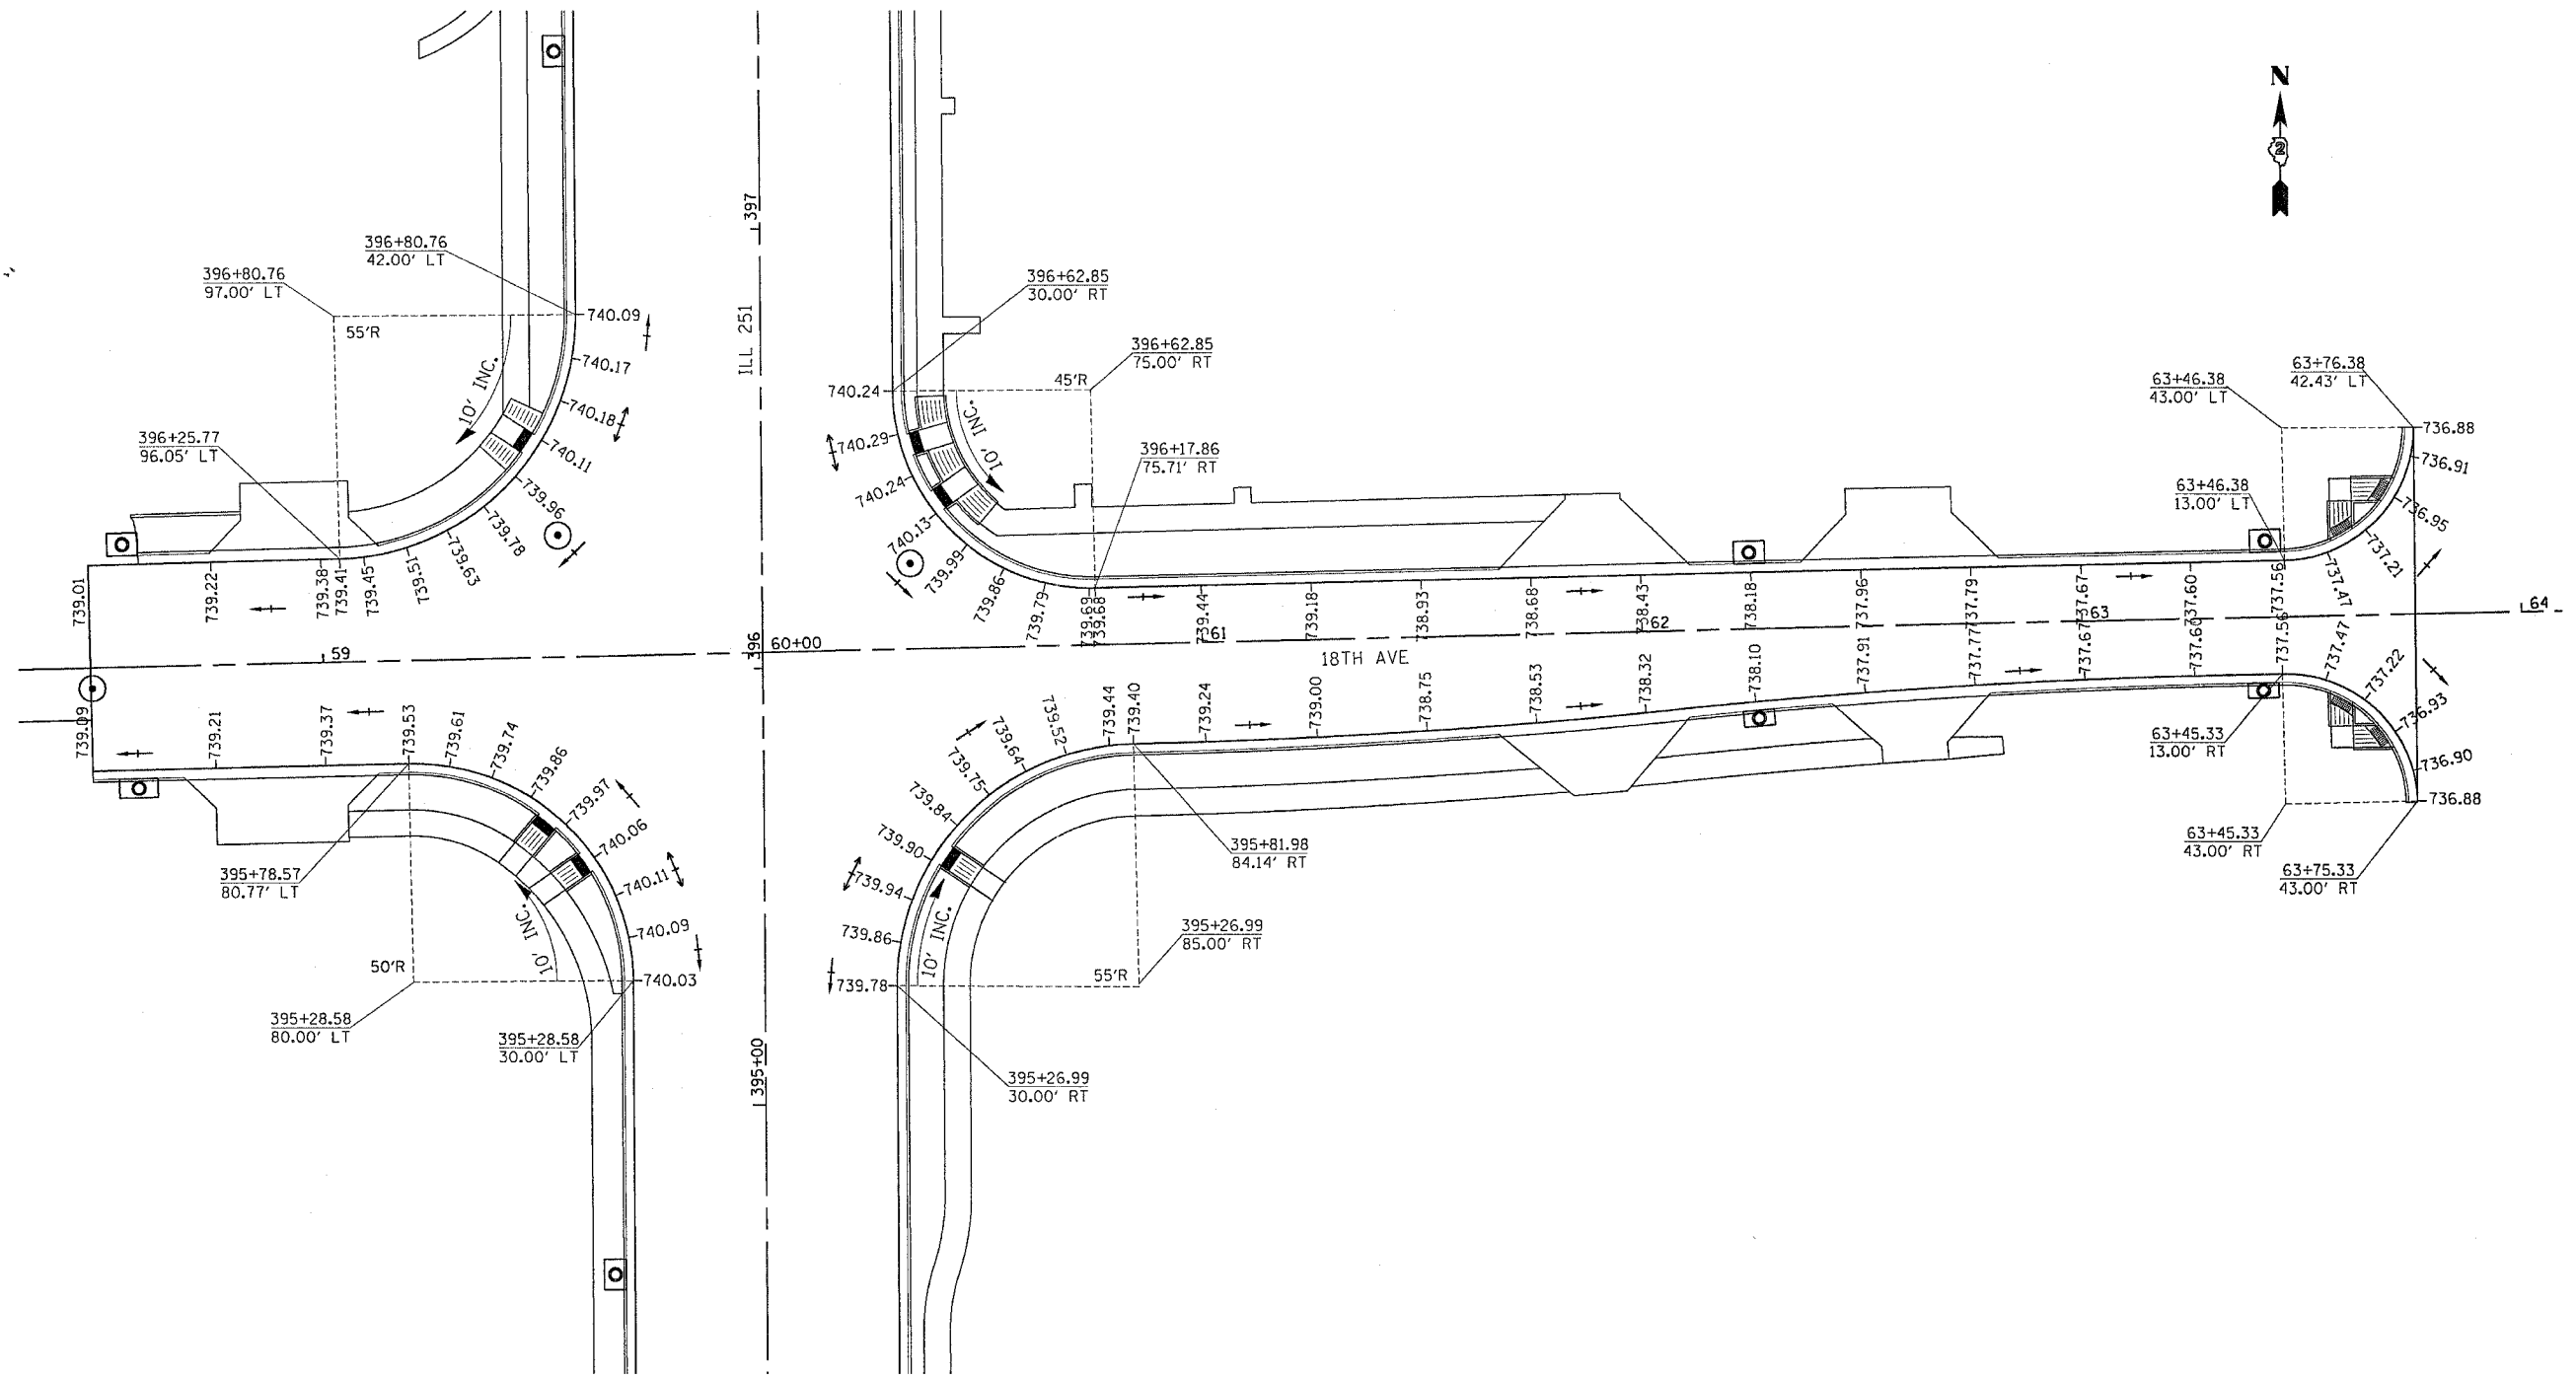

FILE NAME : #ELEV5
 LEVELS : #LEVEL59
 PLOT SCALE : #PLOTSCALE5
 PLOT DATE : Mon Apr 30 14:29:17 2007
 OPERATOR : graham
 REF REF REF

REVISIONS		ILLINOIS DEPARTMENT OF TRANSPORTATION
NAME	DATE	
		SCALE: VERT. HORIZ. DATE
DRAWN BY		CHECKED BY