



CONTRACT NO.		CONTRACT NO. 64450	
F.A.P. RTE.	SECTION	COUNTY	TOTAL SHEETS
734	(4MFT)R	WINNEBAGO	353
SHEET NO.		210	
STA.		TO STA.	
FED. ROAD DIST. NO.		ILLINOIS FED. AID PROJECT	

PAVEMENT JOINT DETAILS

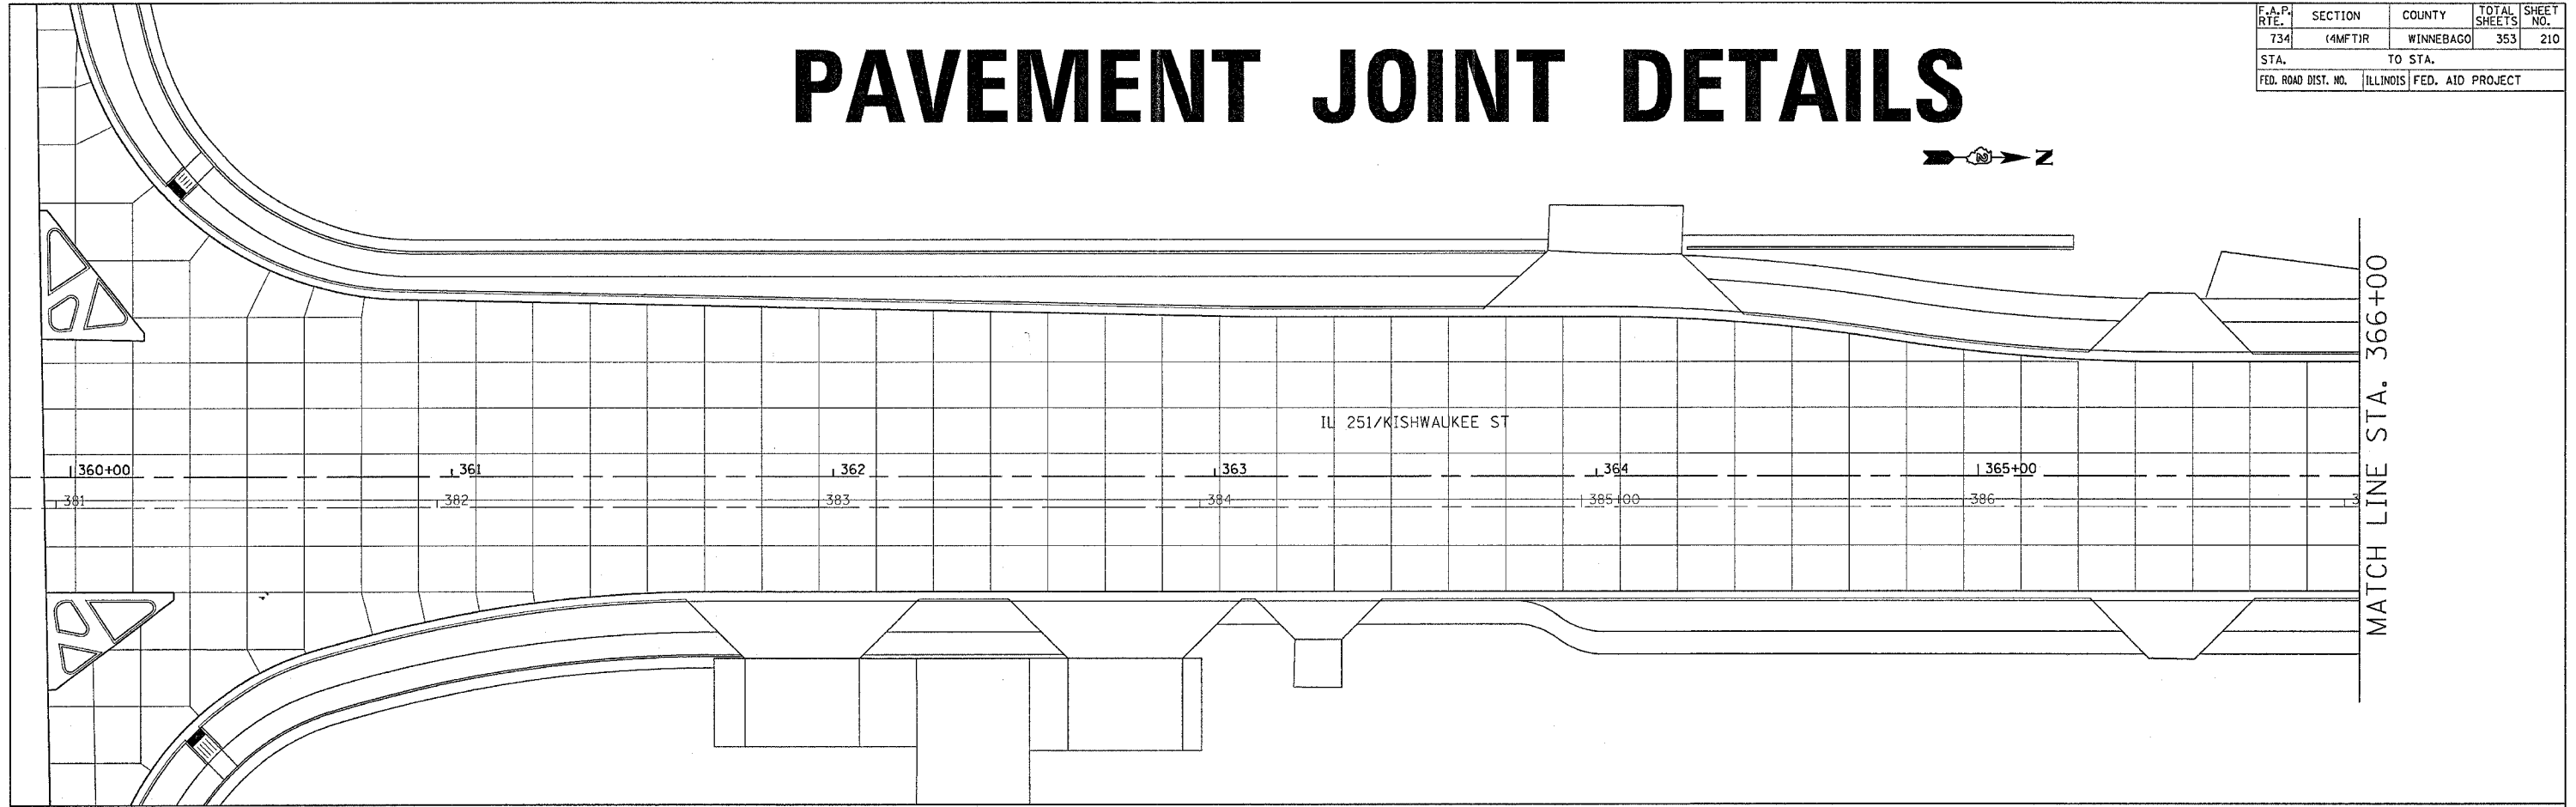

TRANSVERSE JOINT SPACING IS 15' UNLESS OTHERWISE NOTED

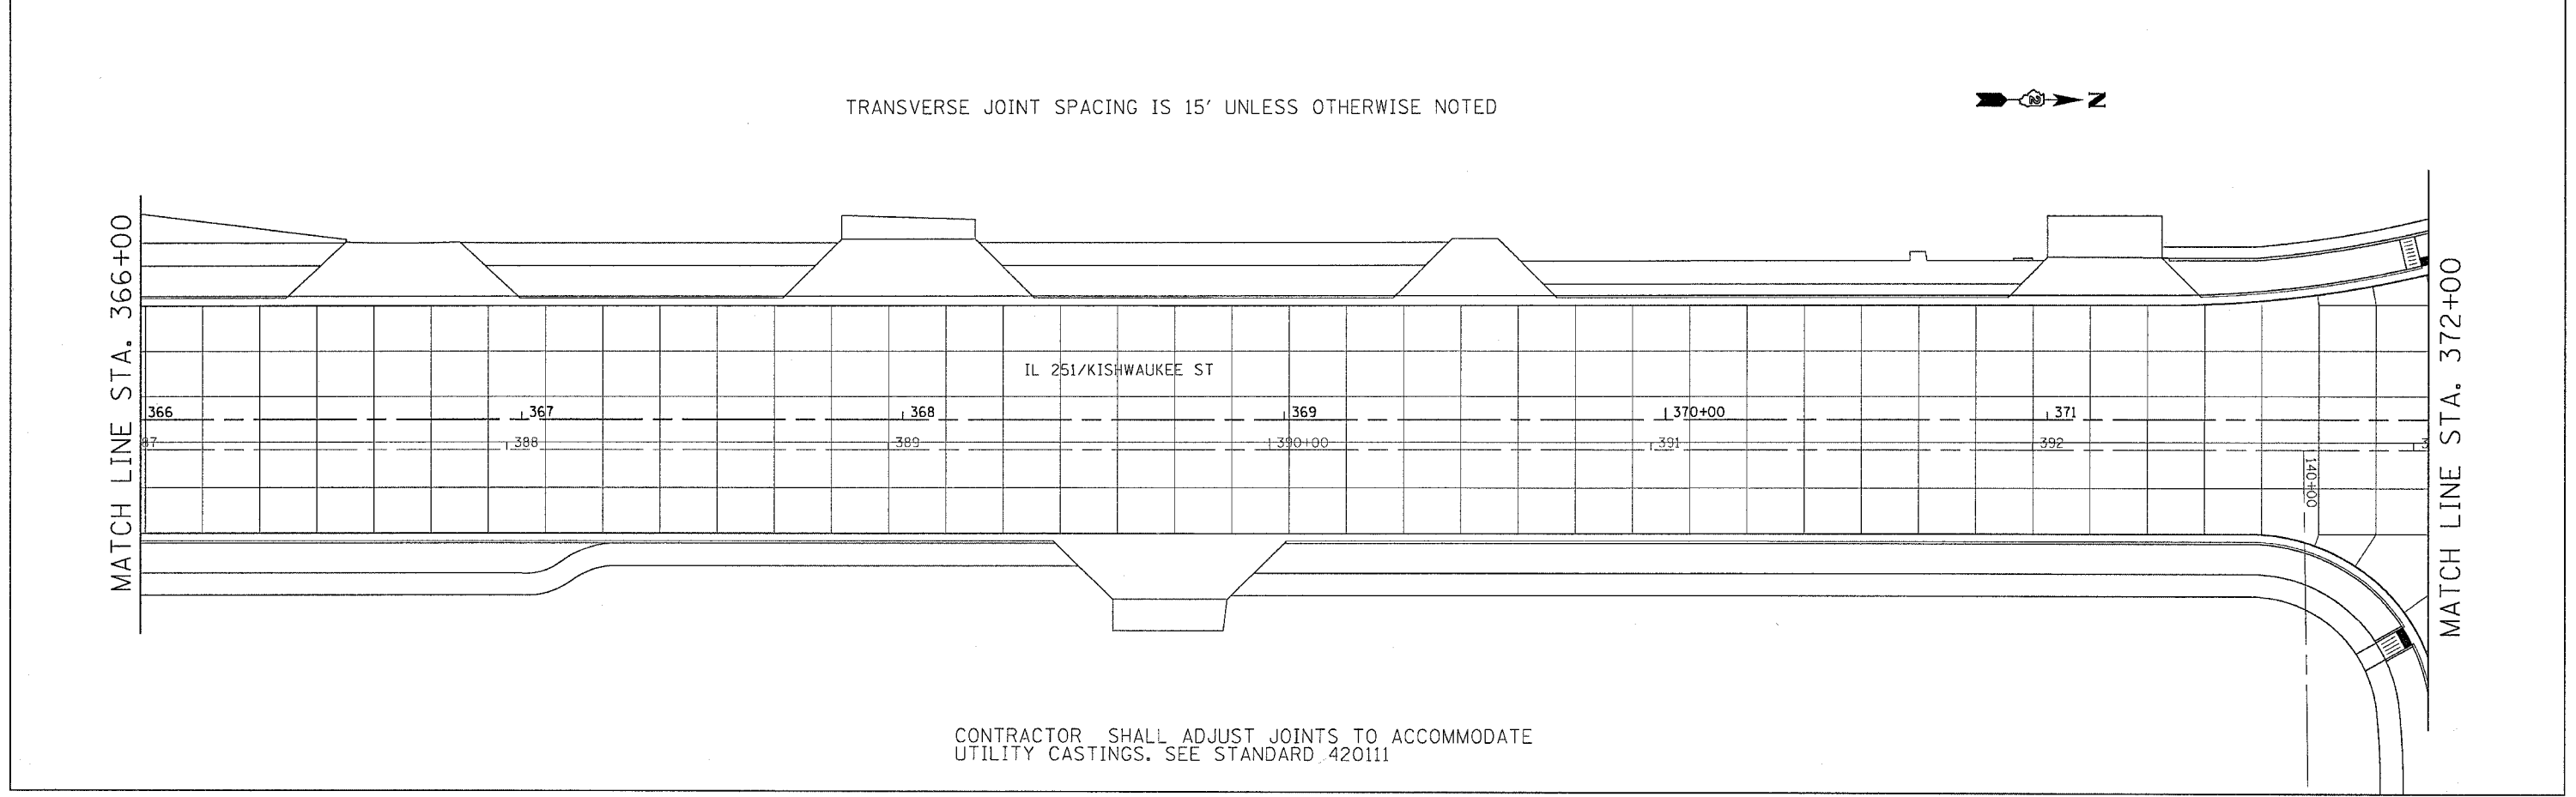

CONTRACTOR SHALL ADJUST JOINTS TO ACCOMMODATE UTILITY CASTINGS. SEE STANDARD 420111

FILE NAME = #FILES
 LEVELS = #LEVELS
 SCALE = #SCALE
 PLOT DATE = #PLOT DATE
 OPERATOR = #OPERATOR
 REF REF REF