
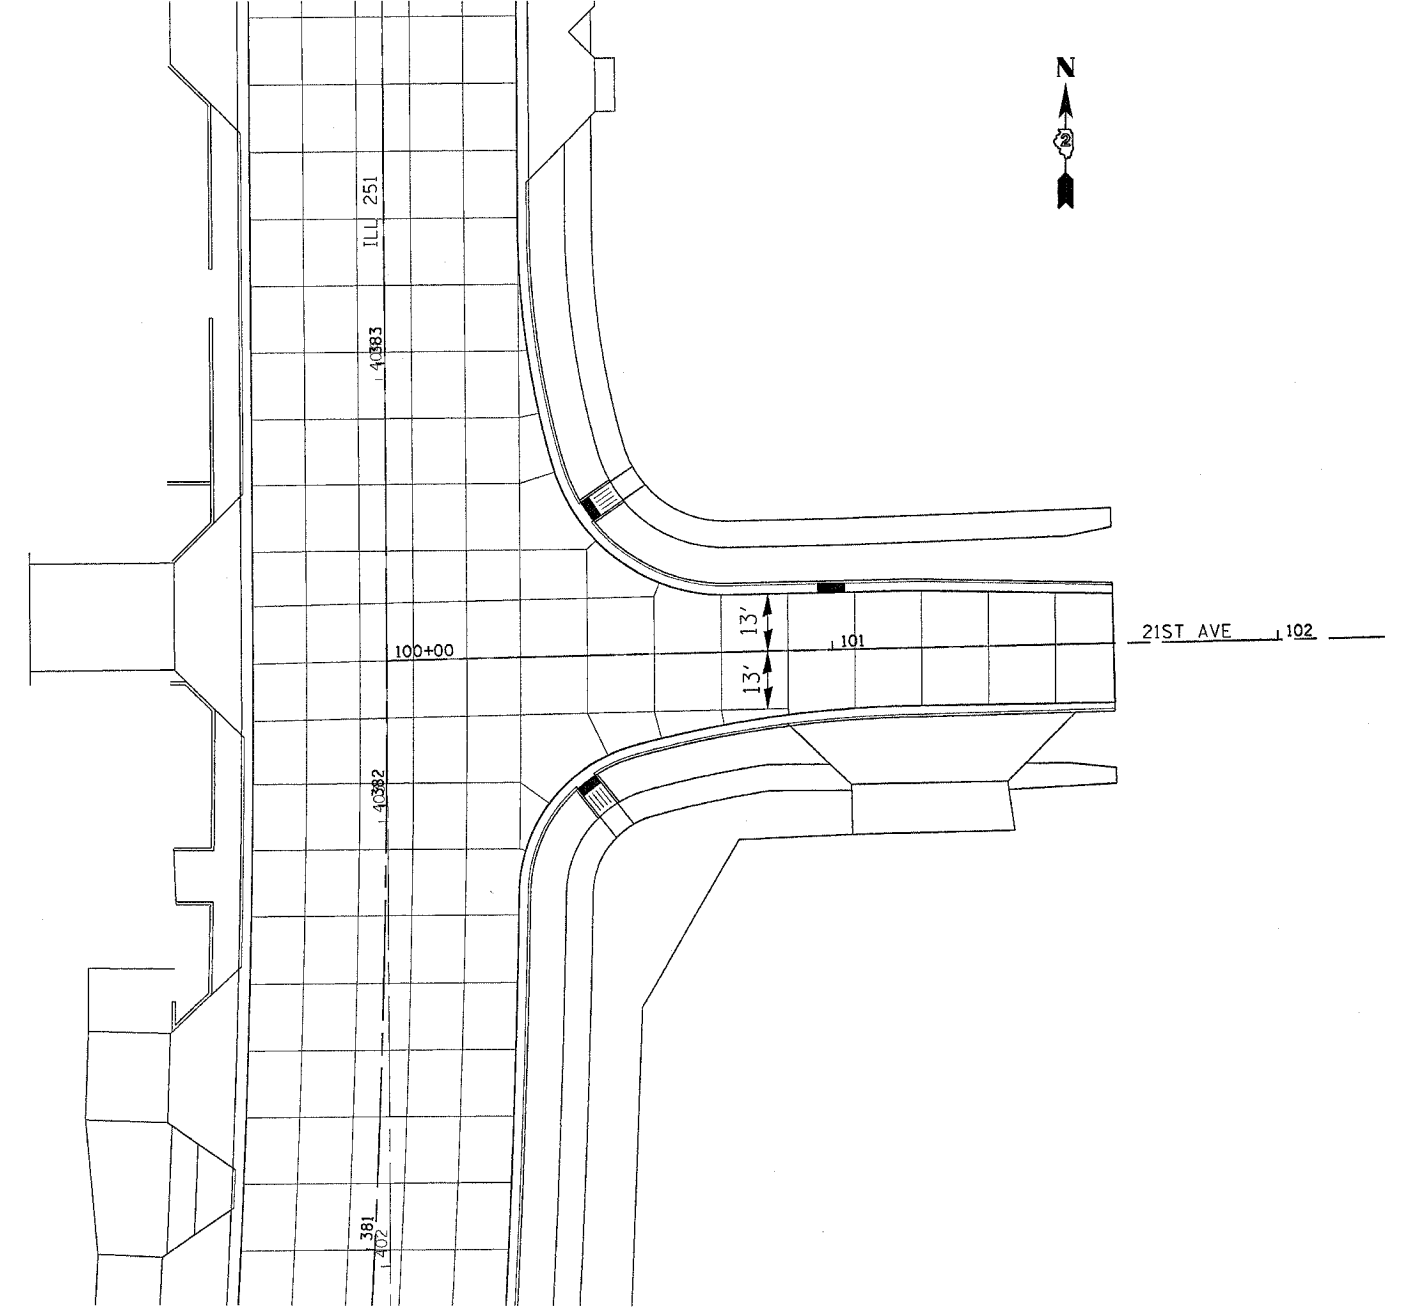


F.A. PR RT.	SECTION	COUNTY	TOTAL SHEETS	SHEET NO.
734	(4MFT)R	WINNEBAGO	353	216
STA.		TO STA.		
FED. ROAD DIST. NO.		ILLINOIS	FED. AID PROJECT	

PAVEMENT JOINT DETAILS

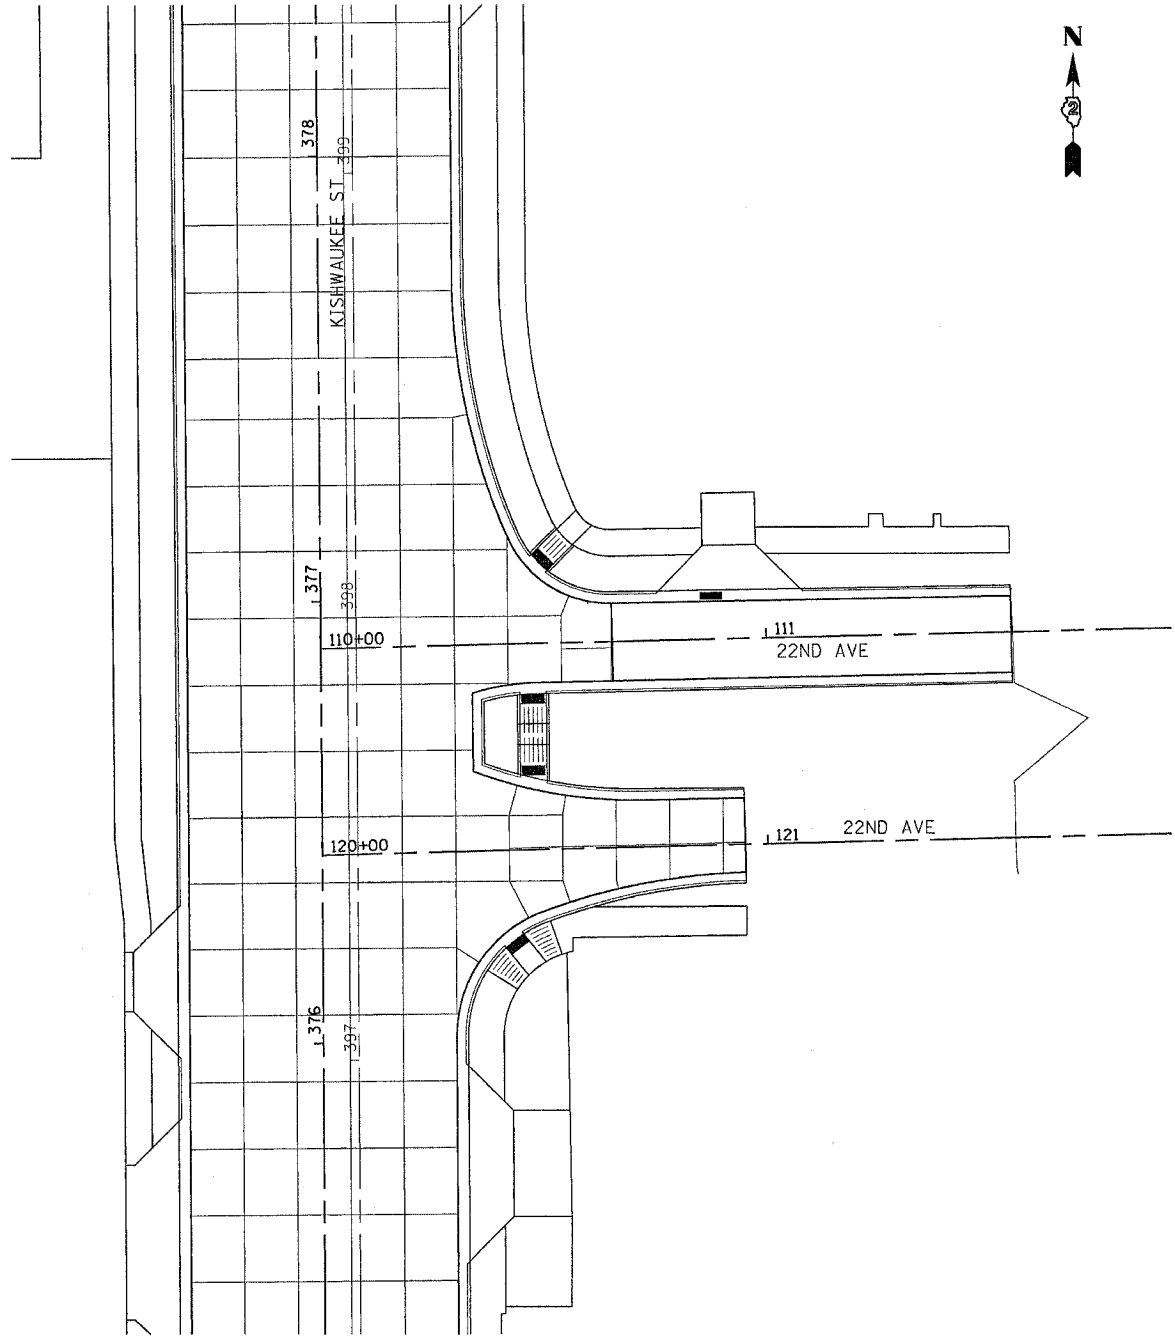

TRANSVERSE JOINT SPACING IS 15' UNLESS OTHERWISE NOTED

CONTRACTOR SHALL ADJUST JOINTS TO ACCOMMODATE UTILITY CASTINGS. SEE STANDARD 420111

FILE NAME = #FILES
 PLOT SCALE = #PLOTS/SCALE
 PLOT DATE = Fr, Apr 27 09:41:58 2007
 OPERATOR = gyanym
 REF
 REF
 REF