


F.A. PI. RTE.	SECTION	COUNTY	TOTAL SHEETS	SHEET NO.
734	(4MF1)R	WINNEBAGO	353	226
STA.		TO STA.		
FED. ROAD DIST. NO.	ILLINOIS	FED. AID PROJECT		

PAVEMENT MARKING

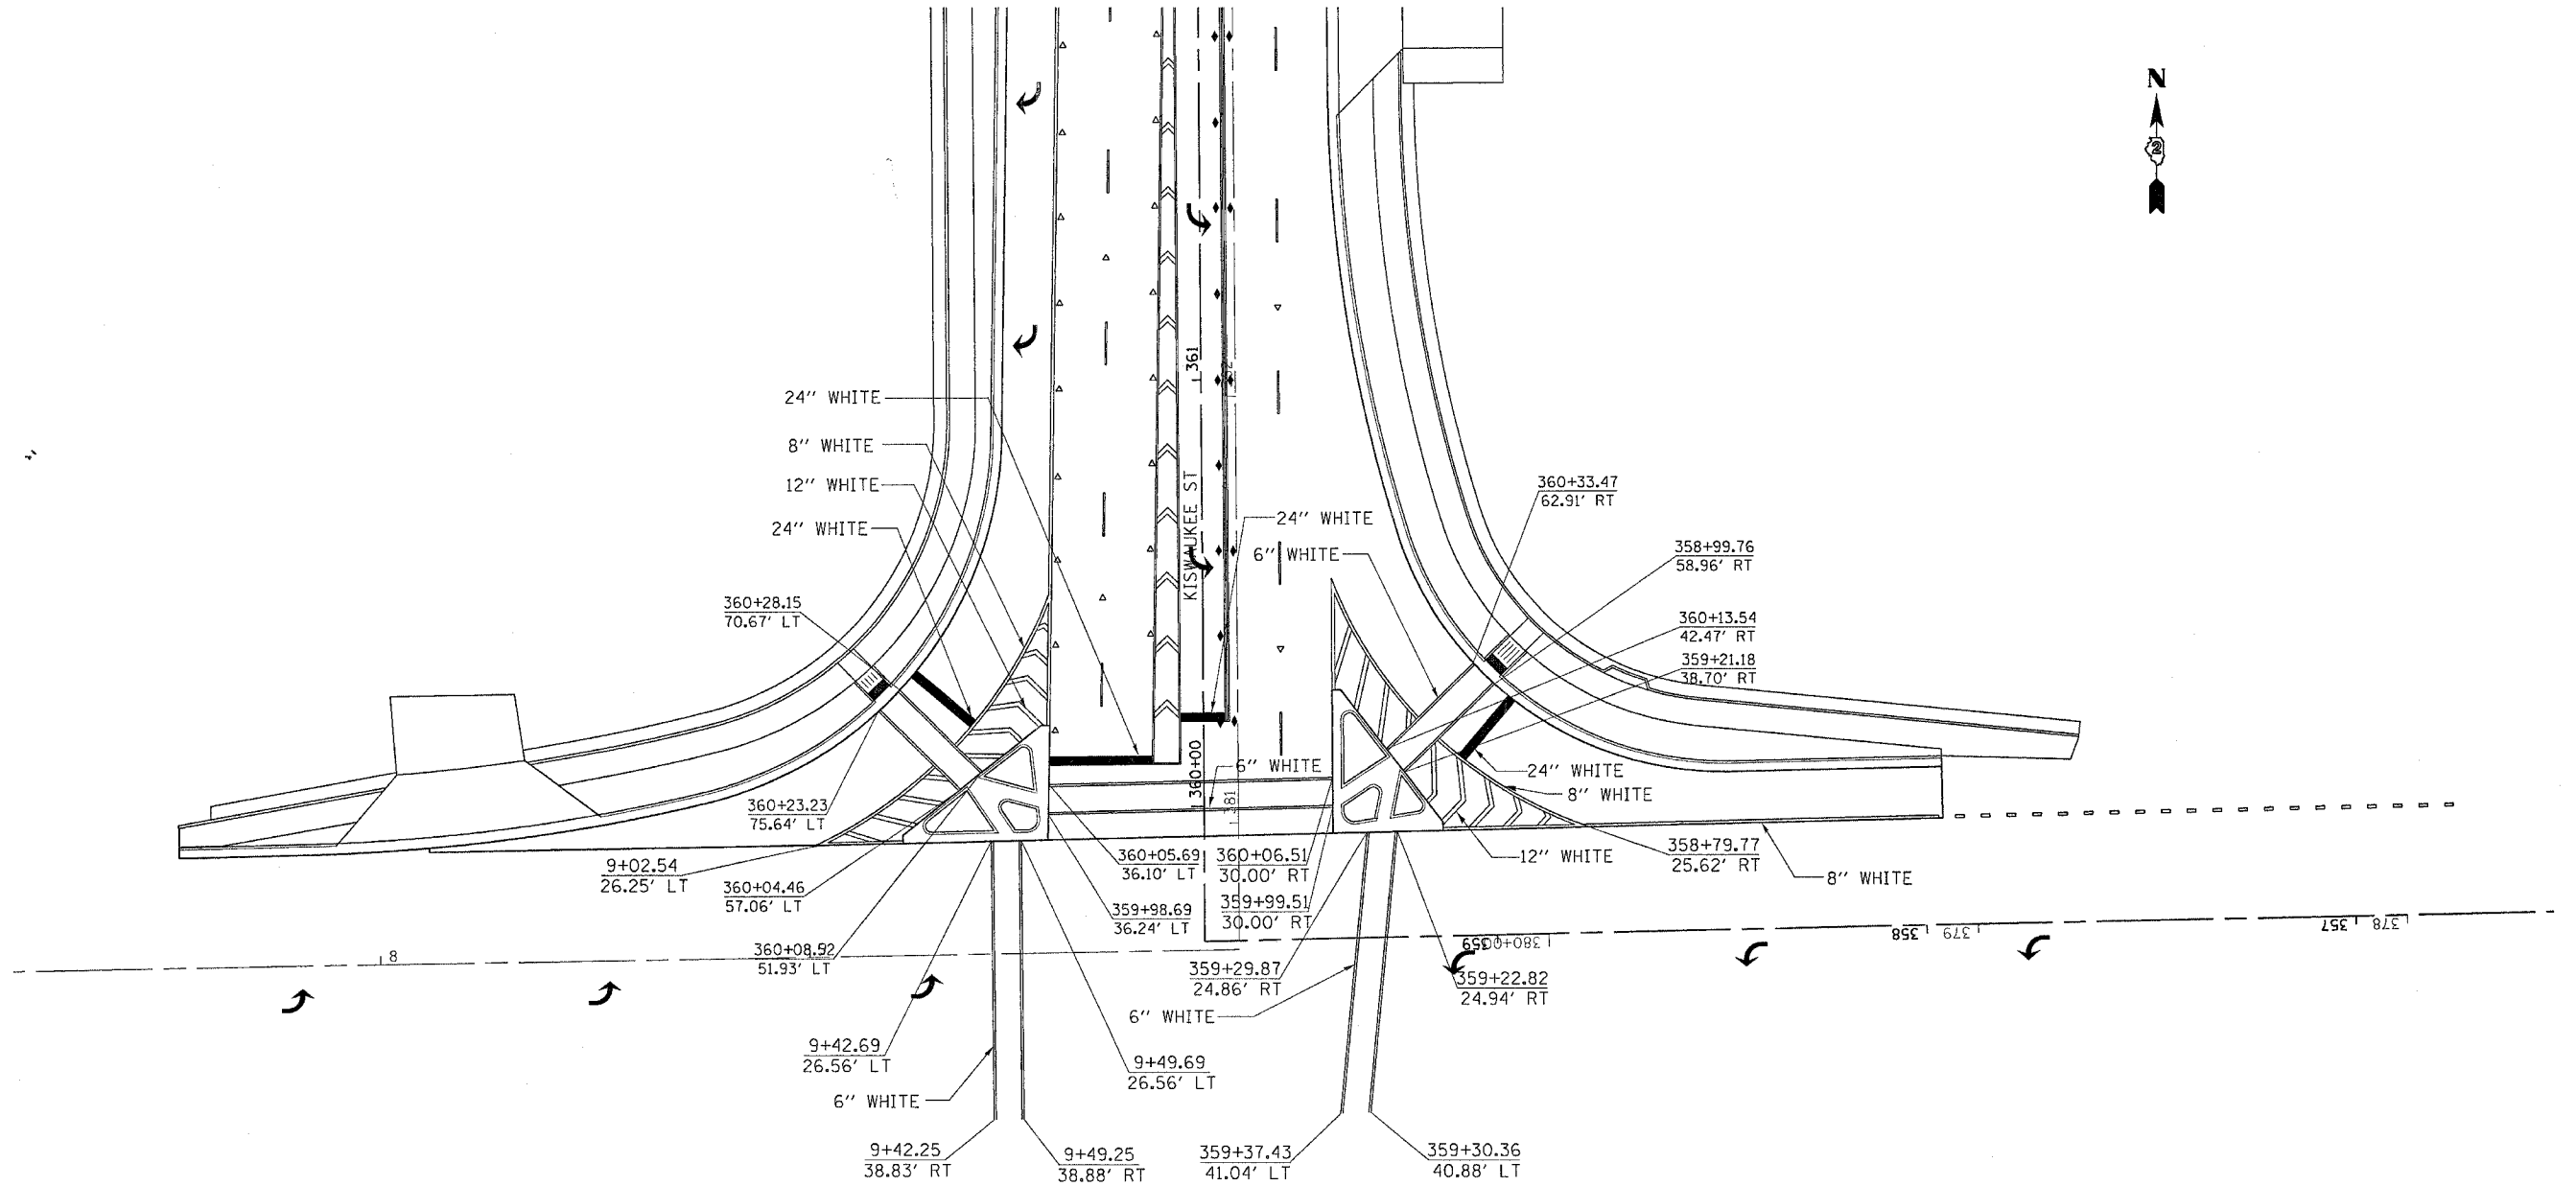

PLOT DATE = Fri Apr 27 09:46:25 2007
 FILE NAME = c:\projects\216596\dl6596.dgn
 PLOT SCALE = 24.0000 / IN.
 USER NAME = grompin