


F.A.P. RTE.	SECTION	COUNTY	TOTAL SHEETS	SHEET NO.
734	(4MFT)R	WINNEBAGO	353	227
STA.		TO STA.		
FED. ROAD DIST. NO.	ILLINOIS	FED. AID PROJECT		

PAVEMENT MARKING

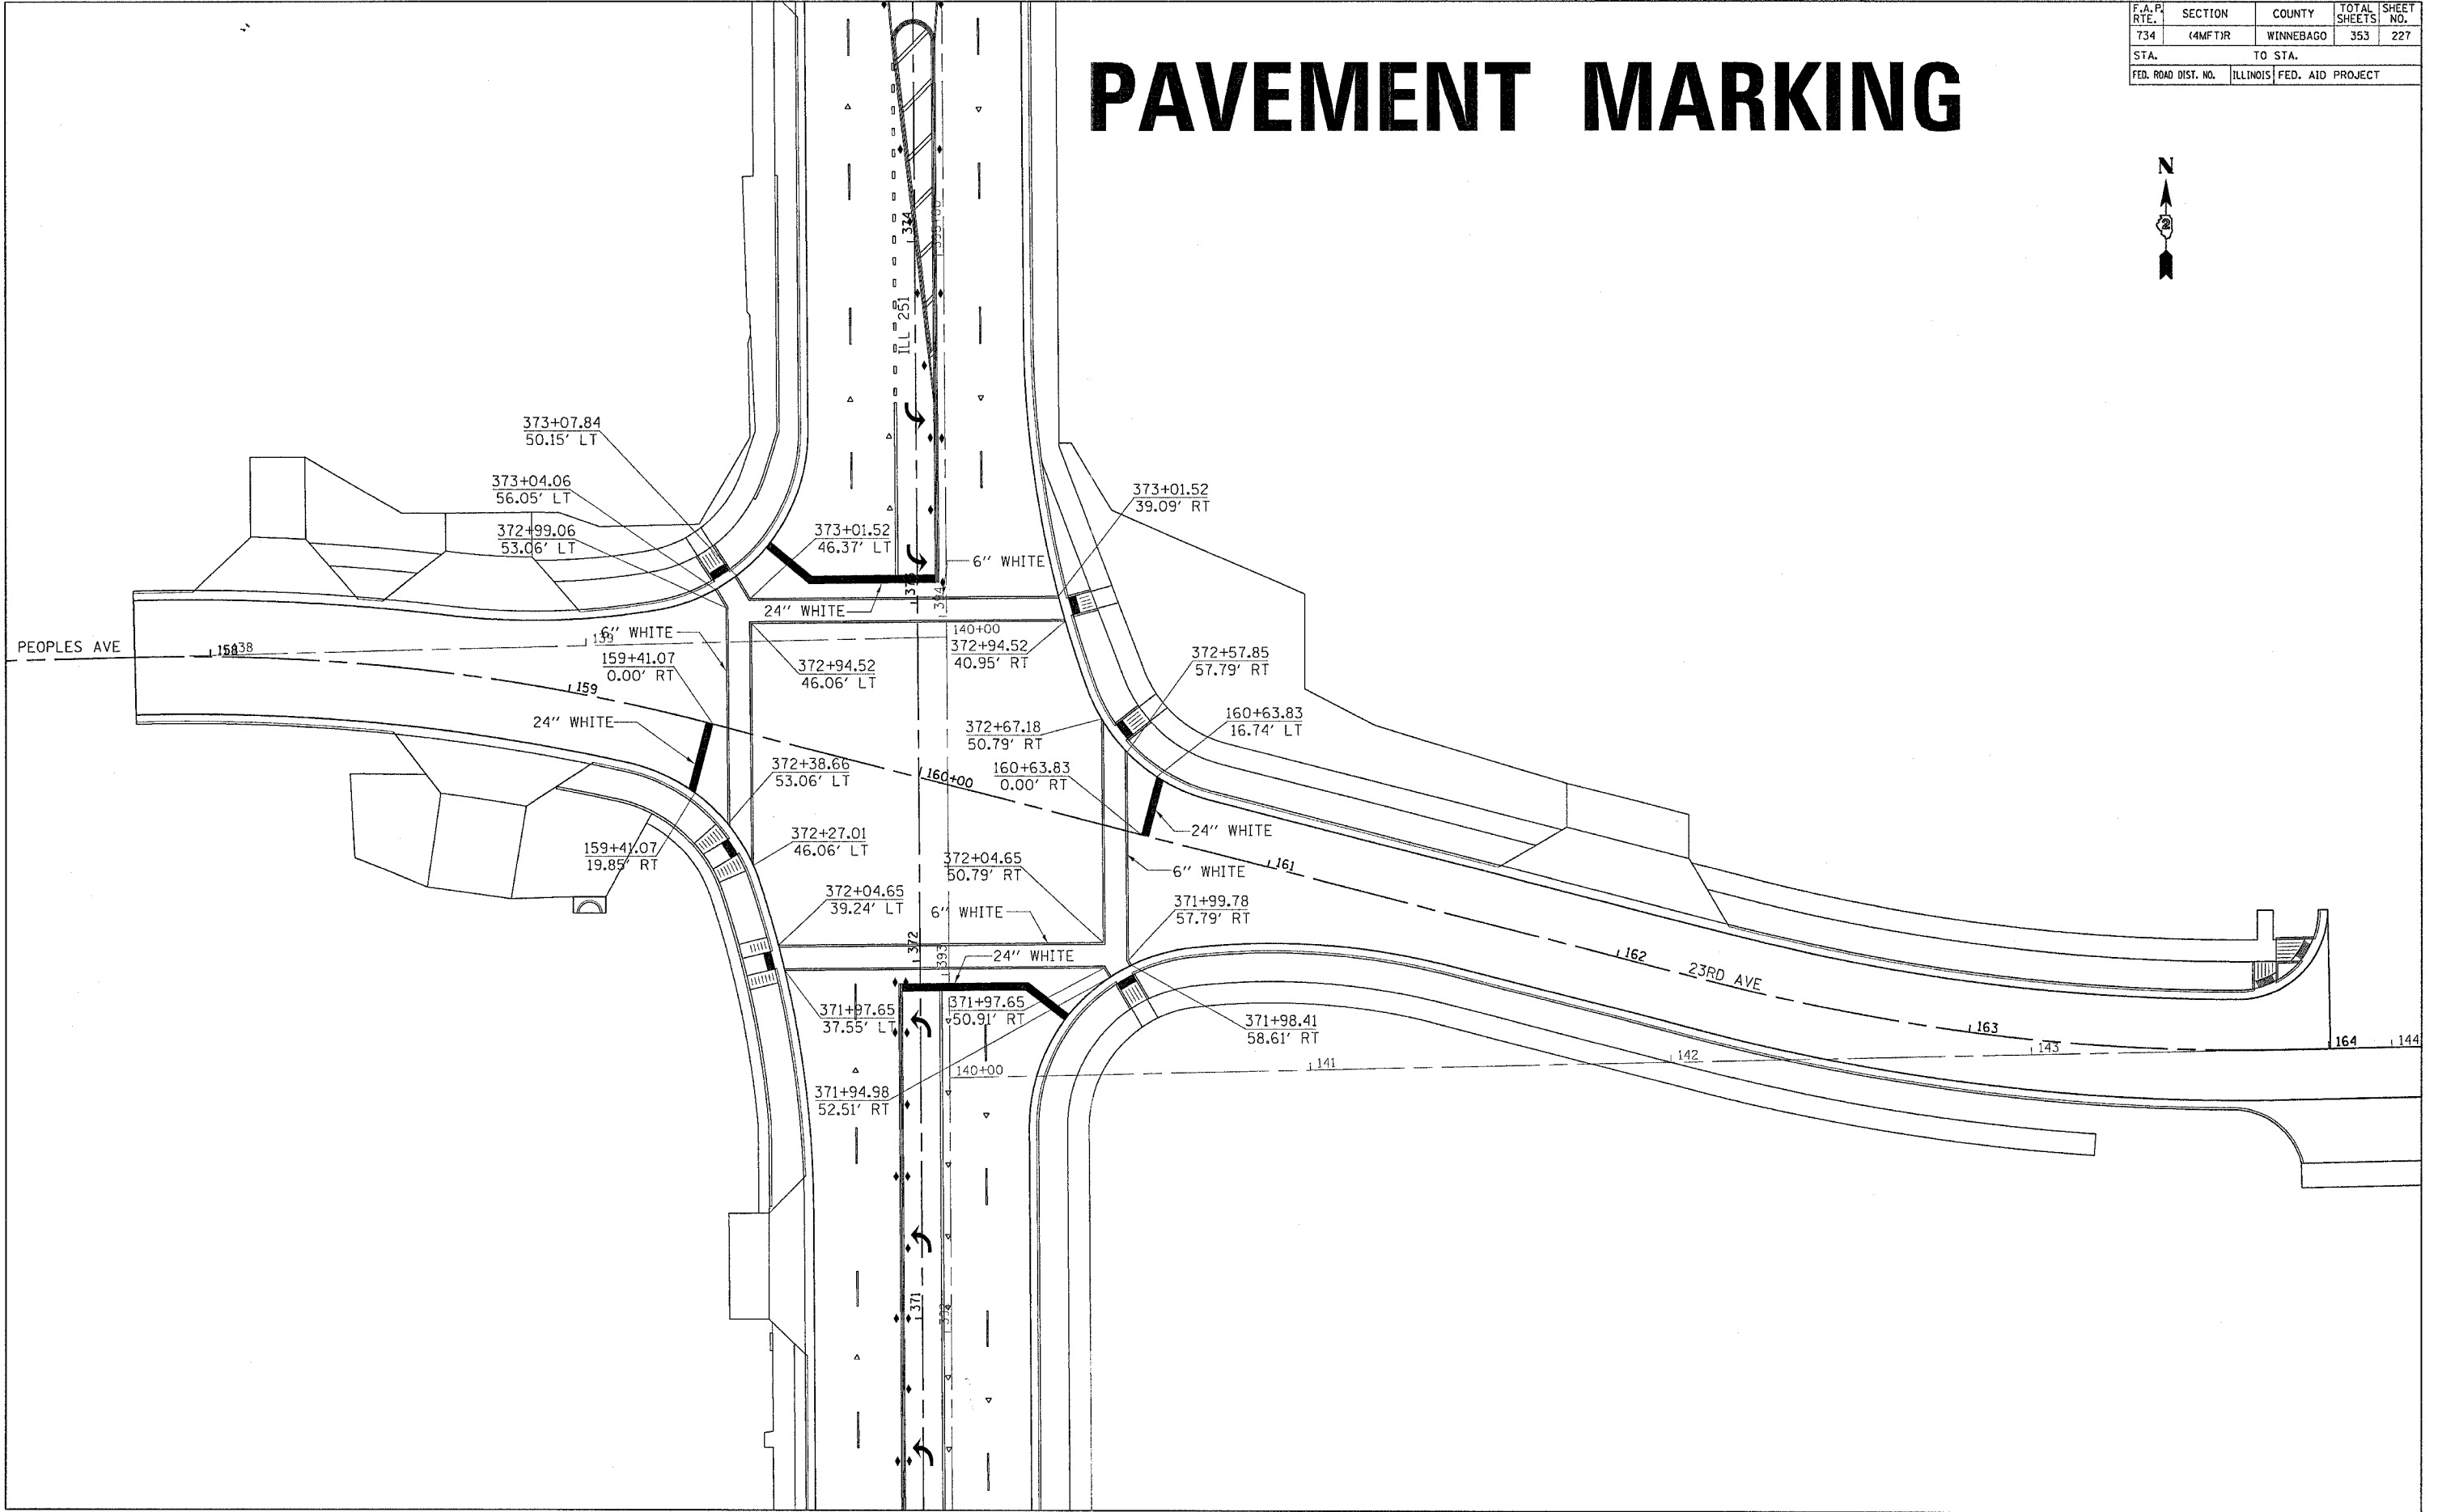

PLOT DATE = Fri, Apr 27 09:48:25 2007
 PLOT NAME = C:\Users\grantspm\Documents\734\734-00000-00000.dgn
 PLOT SCALE = 20,000.00 / IN.
 USER NAME = grantspm