


F.A.P. RTE.	SECTION	COUNTY	TOTAL SHEETS	SHEET NO.
734	(4MFT)R	WINNEBAGO	353	240
STA.		TO STA.		
FED. ROAD DIST. NO.		ILLINOIS	FED. AID PROJECT	

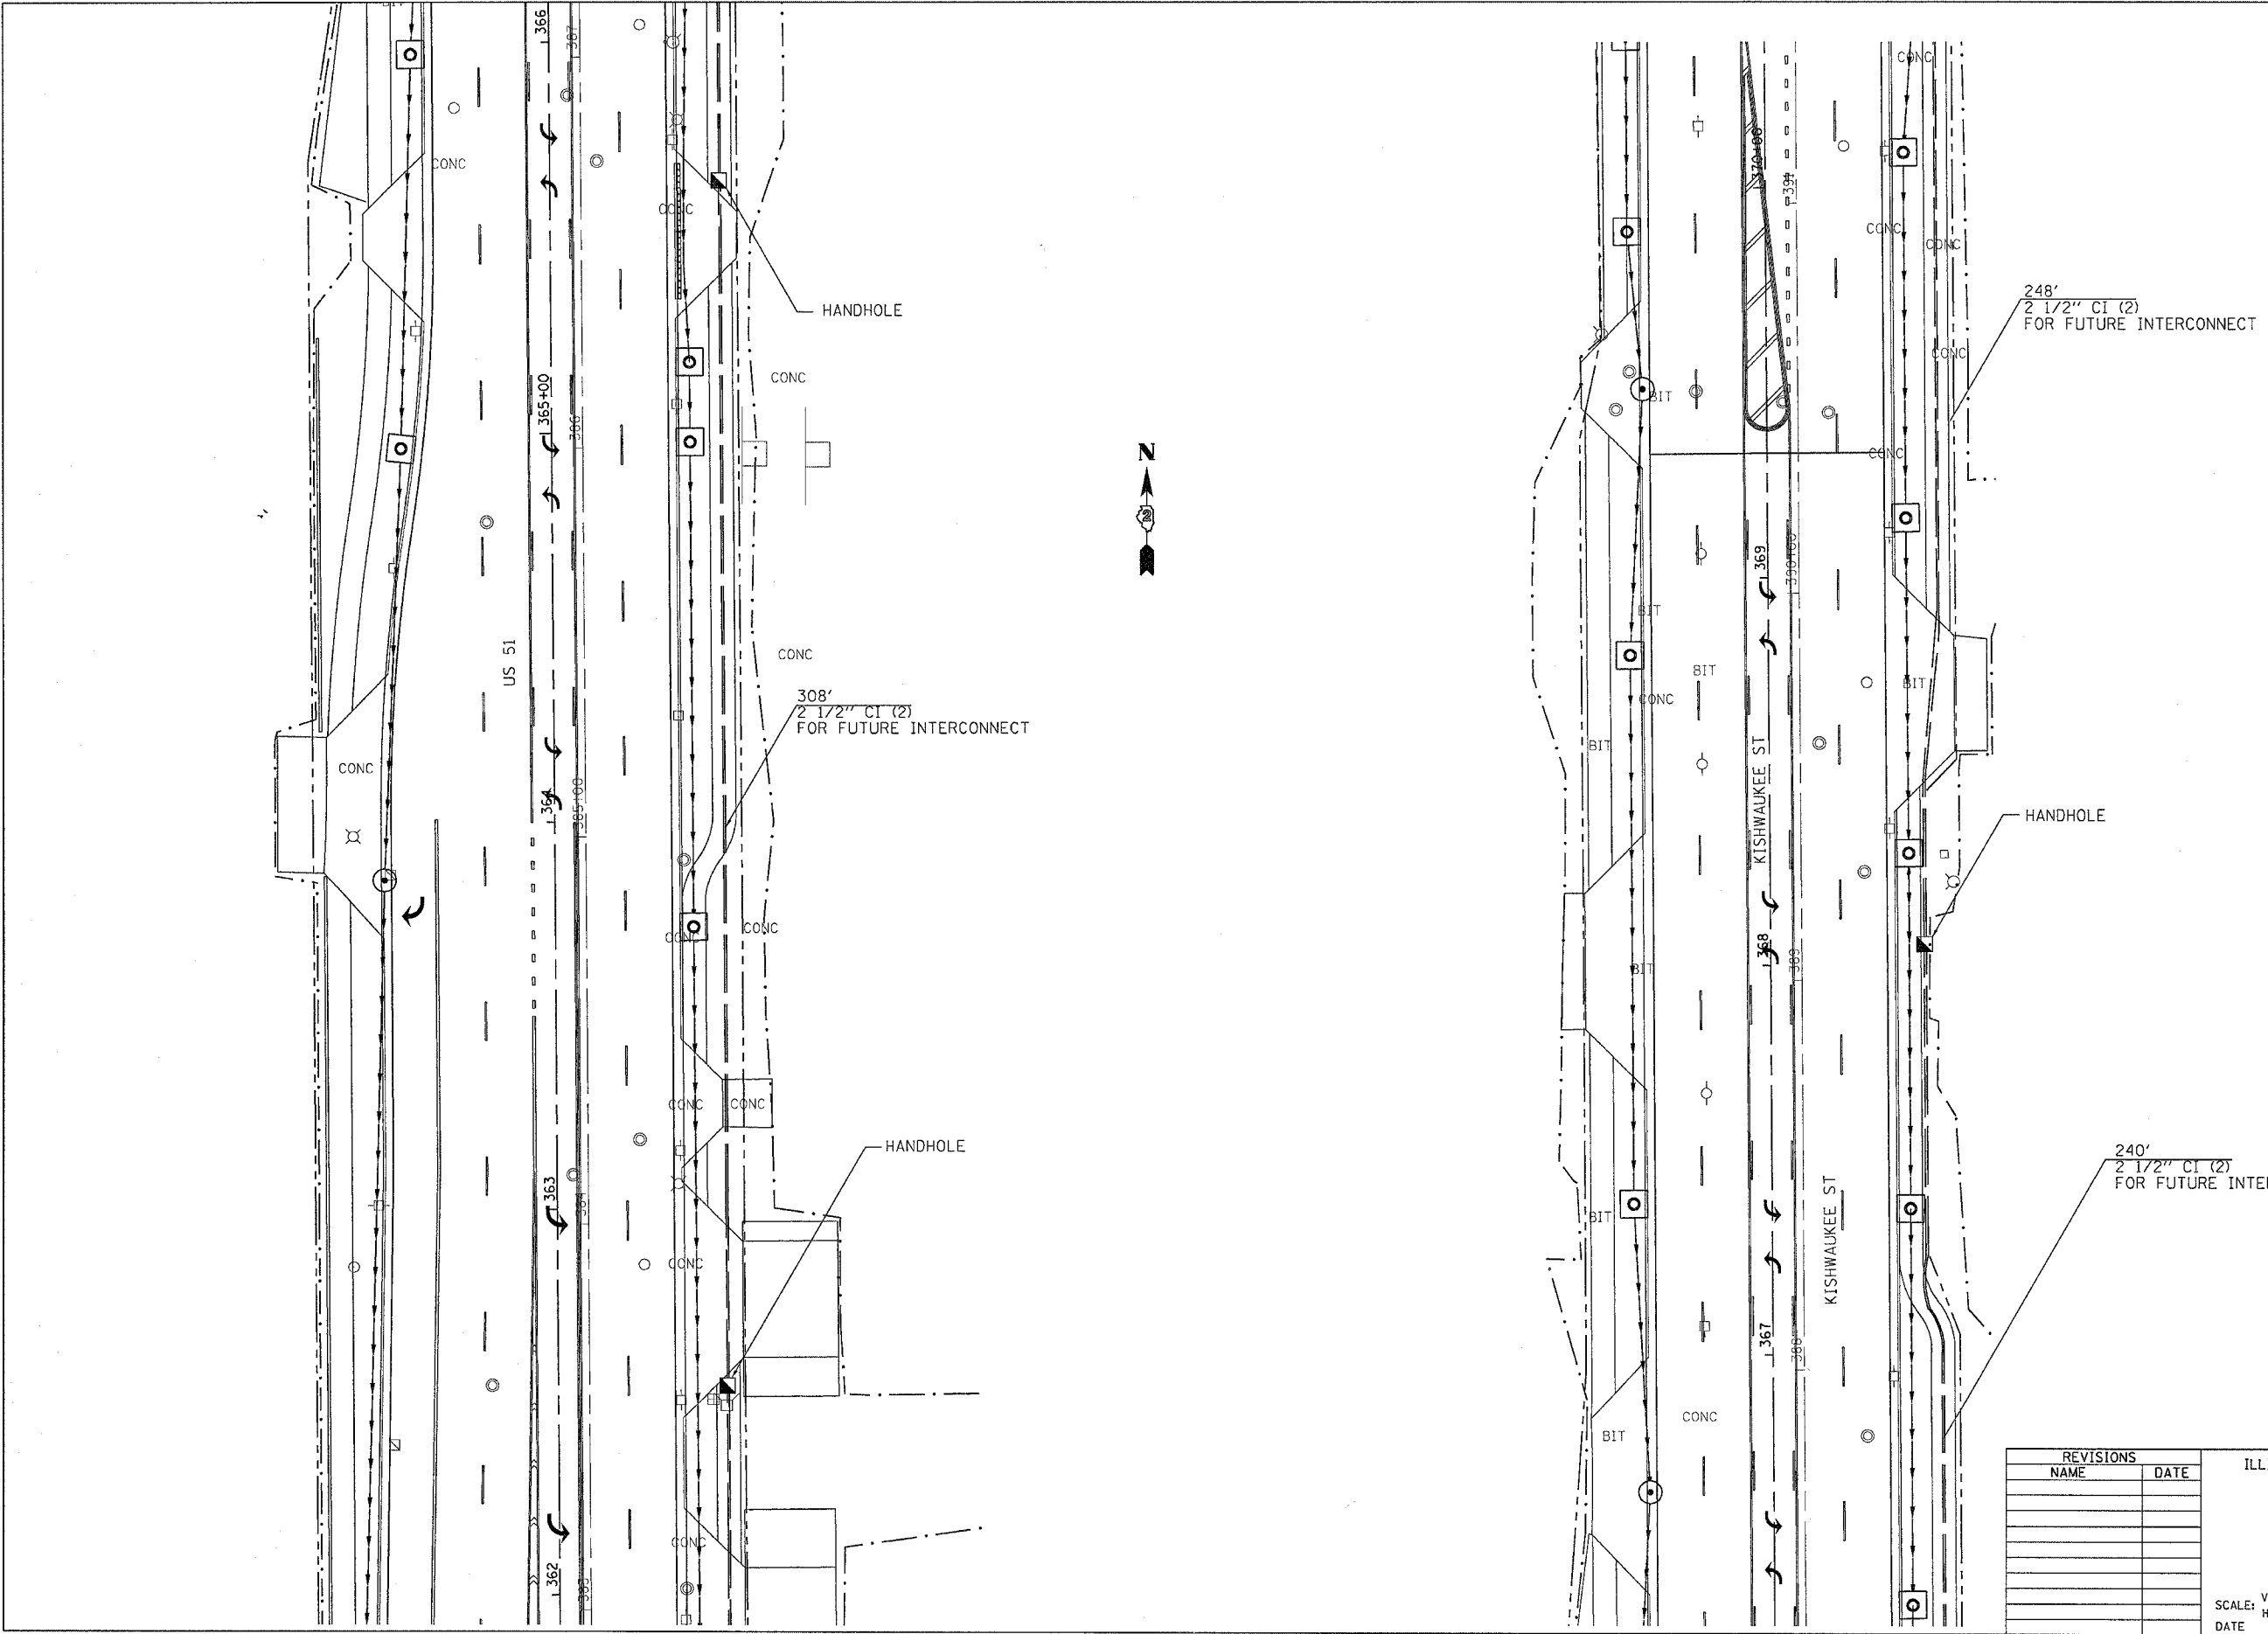

PLOT DATE = Nov 09 2018 10:28:43.2887
 FILE NAME = c:\p\projects\62188188\62188188.dgn
 PLOT SCALE = 20.00000 / 1.00
 USER NAME = gromptm

REVISIONS	
NAME	DATE

ILLINOIS DEPARTMENT OF TRANSPORTATION

SCALE: VERT. _____
 HORIZ. _____
 DATE _____

DRAWN BY _____
 CHECKED BY _____

**SIGNALS
INTERCONNECT**