


F.A.P. RTE.	SECTION	COUNTY	TOTAL SHEETS	SHEET NO.
734	44MFT/R	WINNEBAGO	353	247
STA.		TO STA.		
FED. ROAD DIST. NO.		ILLINOIS	FED. AID PROJECT	

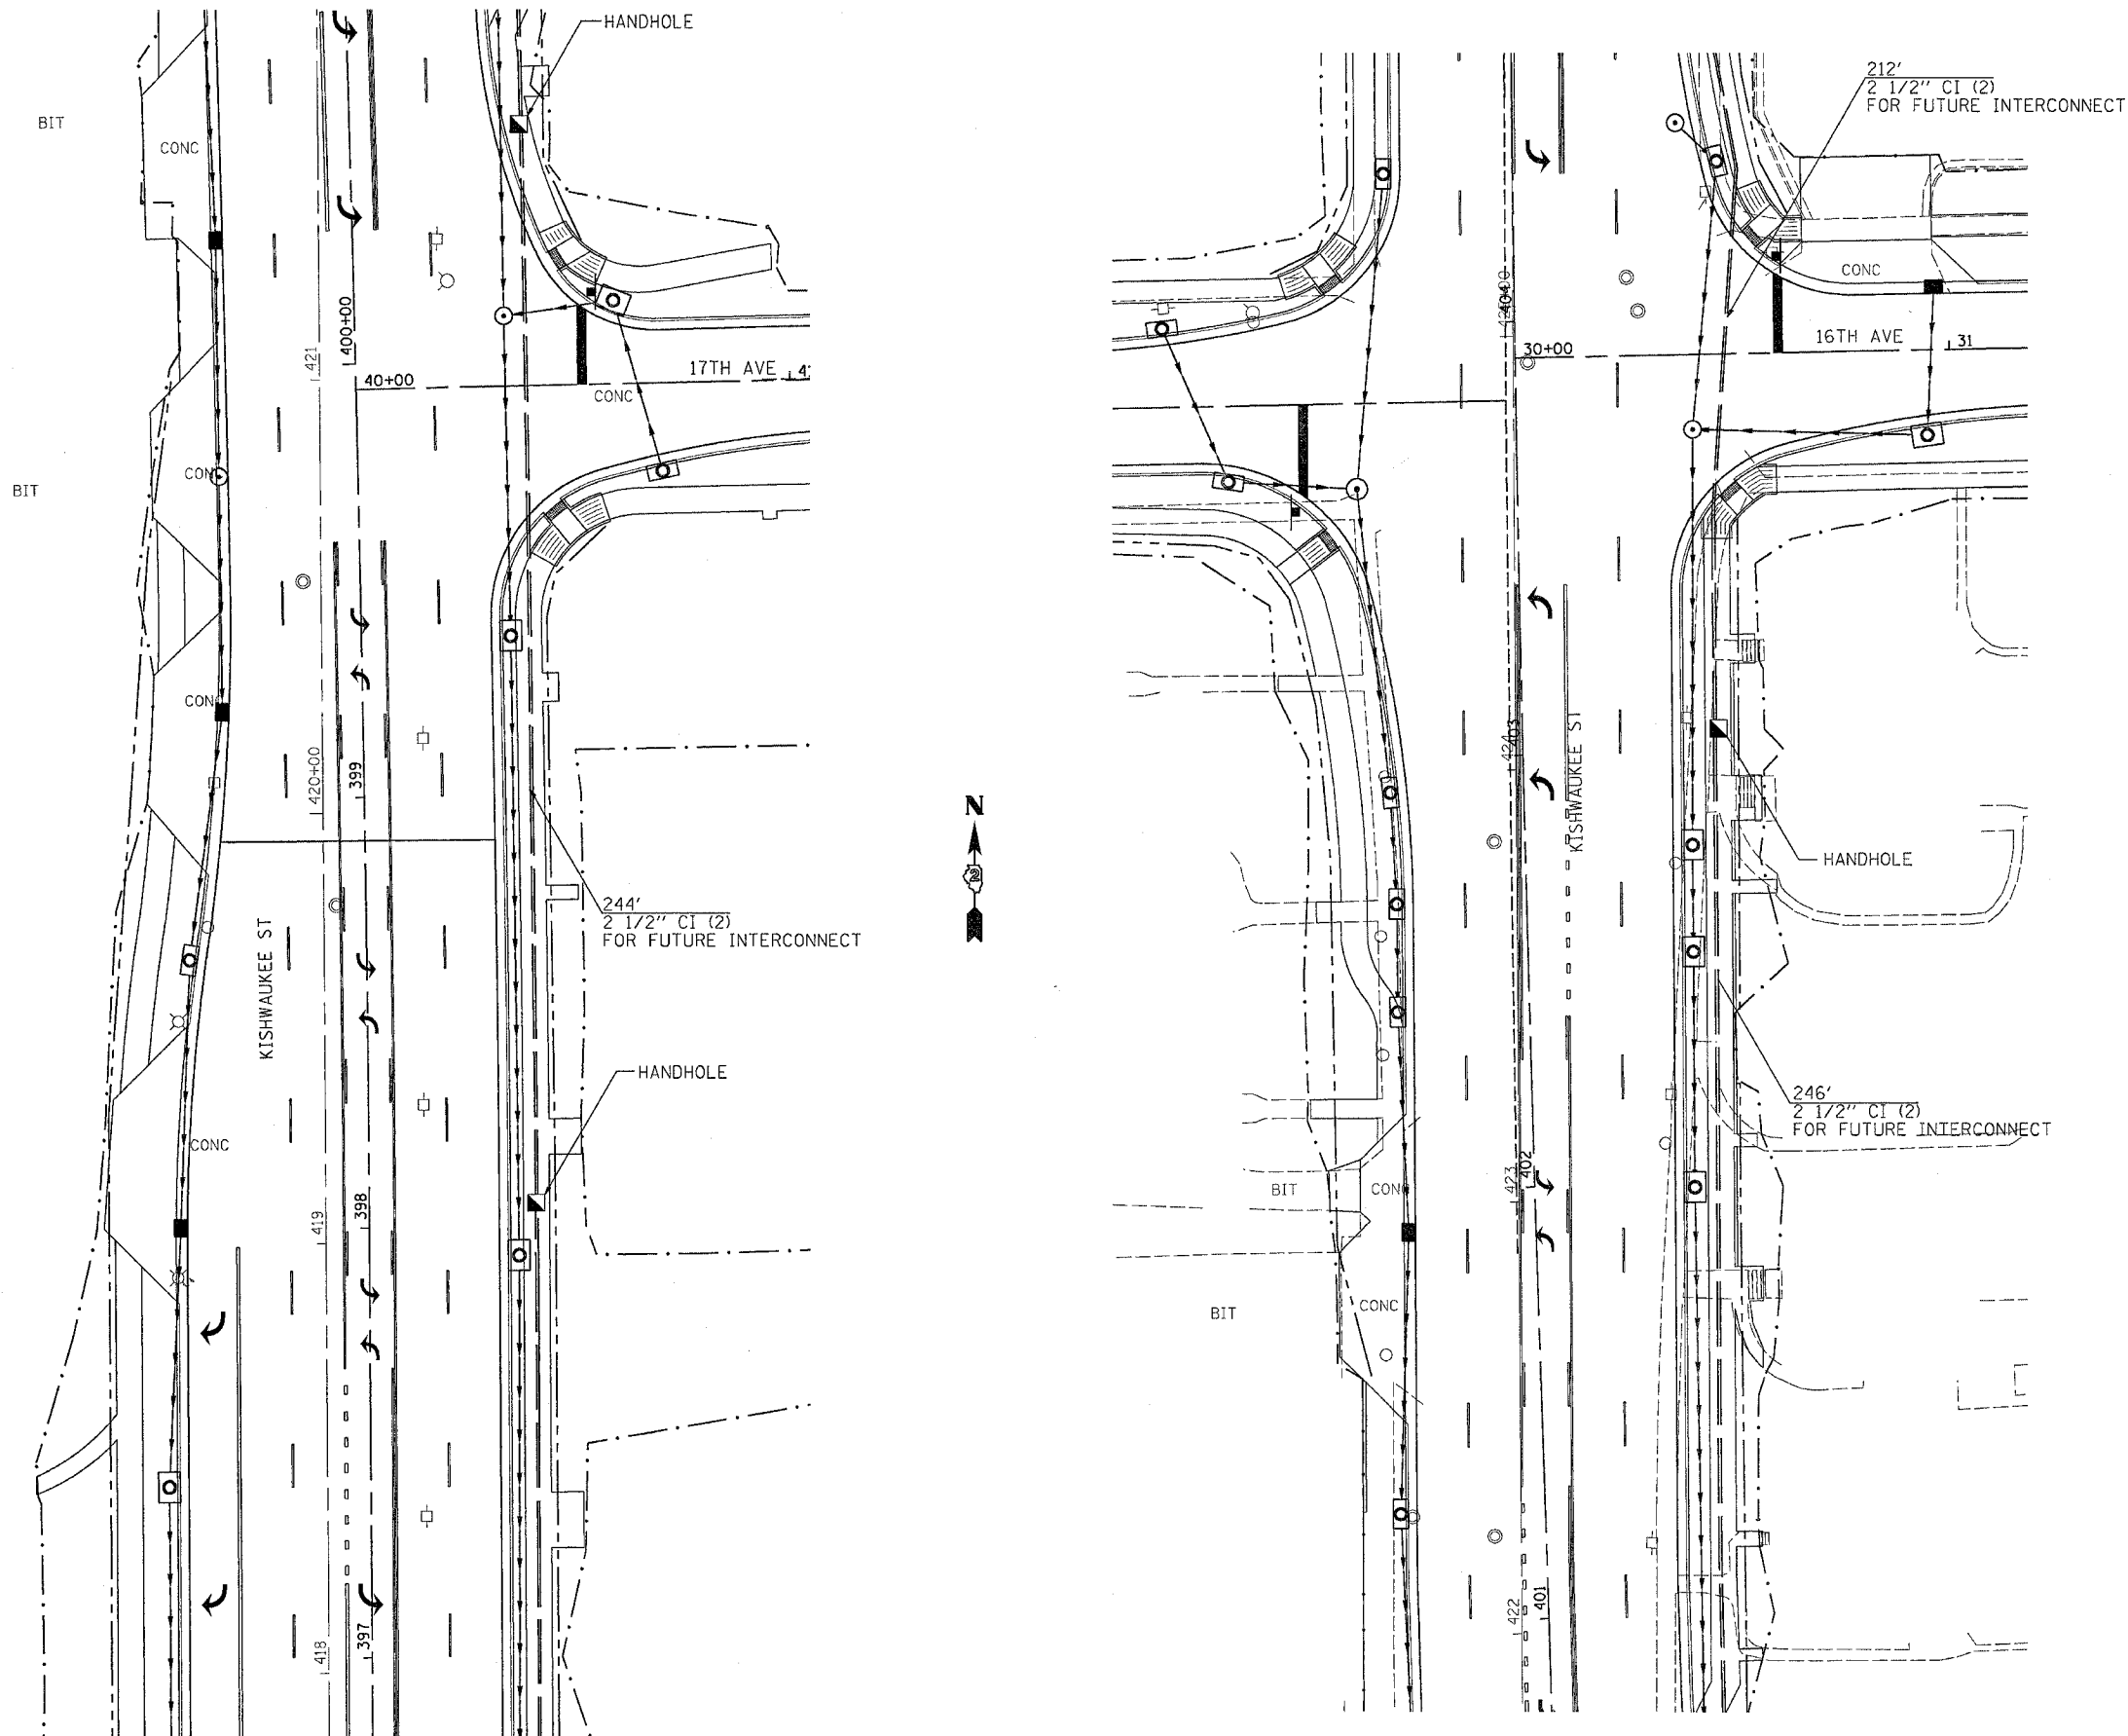

PLOT DATE = Mon Apr 28 16:28:52 2008
 FILE NAME = c:\work\mtd\0318196\0165609.dgn
 PLOT SCALE = 20.0000 / IN.
 USER NAME = grentpn

REVISIONS	
NAME	DATE

ILLINOIS DEPARTMENT OF TRANSPORTATION

SCALE: VERT. DRAWN BY
 HORIZ. CHECKED BY
 DATE